


SOIL TEST RESULTS

SAMPLE NO.	OFFSET	STATION	DEPTH INTERVAL	AASHTO CLASS.	L.L.	P.L. I.	% BY WEIGHT				% PASSING SIEVES			% MOISTURE	% ORGANIC
							C. SAND	F. SAND	SILT	CLAY	10	40	200		
SS-3	75' LT	41+35	5.00-6.00	A-7-5(11)	50	16	13.2	23.1	21.3	42.5	97	89	68	-	-
SS-4	75' LT	41+35	10.00-11.00	A-7-5(6)	50	12	8.7	42.7	30.4	18.2	97	94	55	-	-

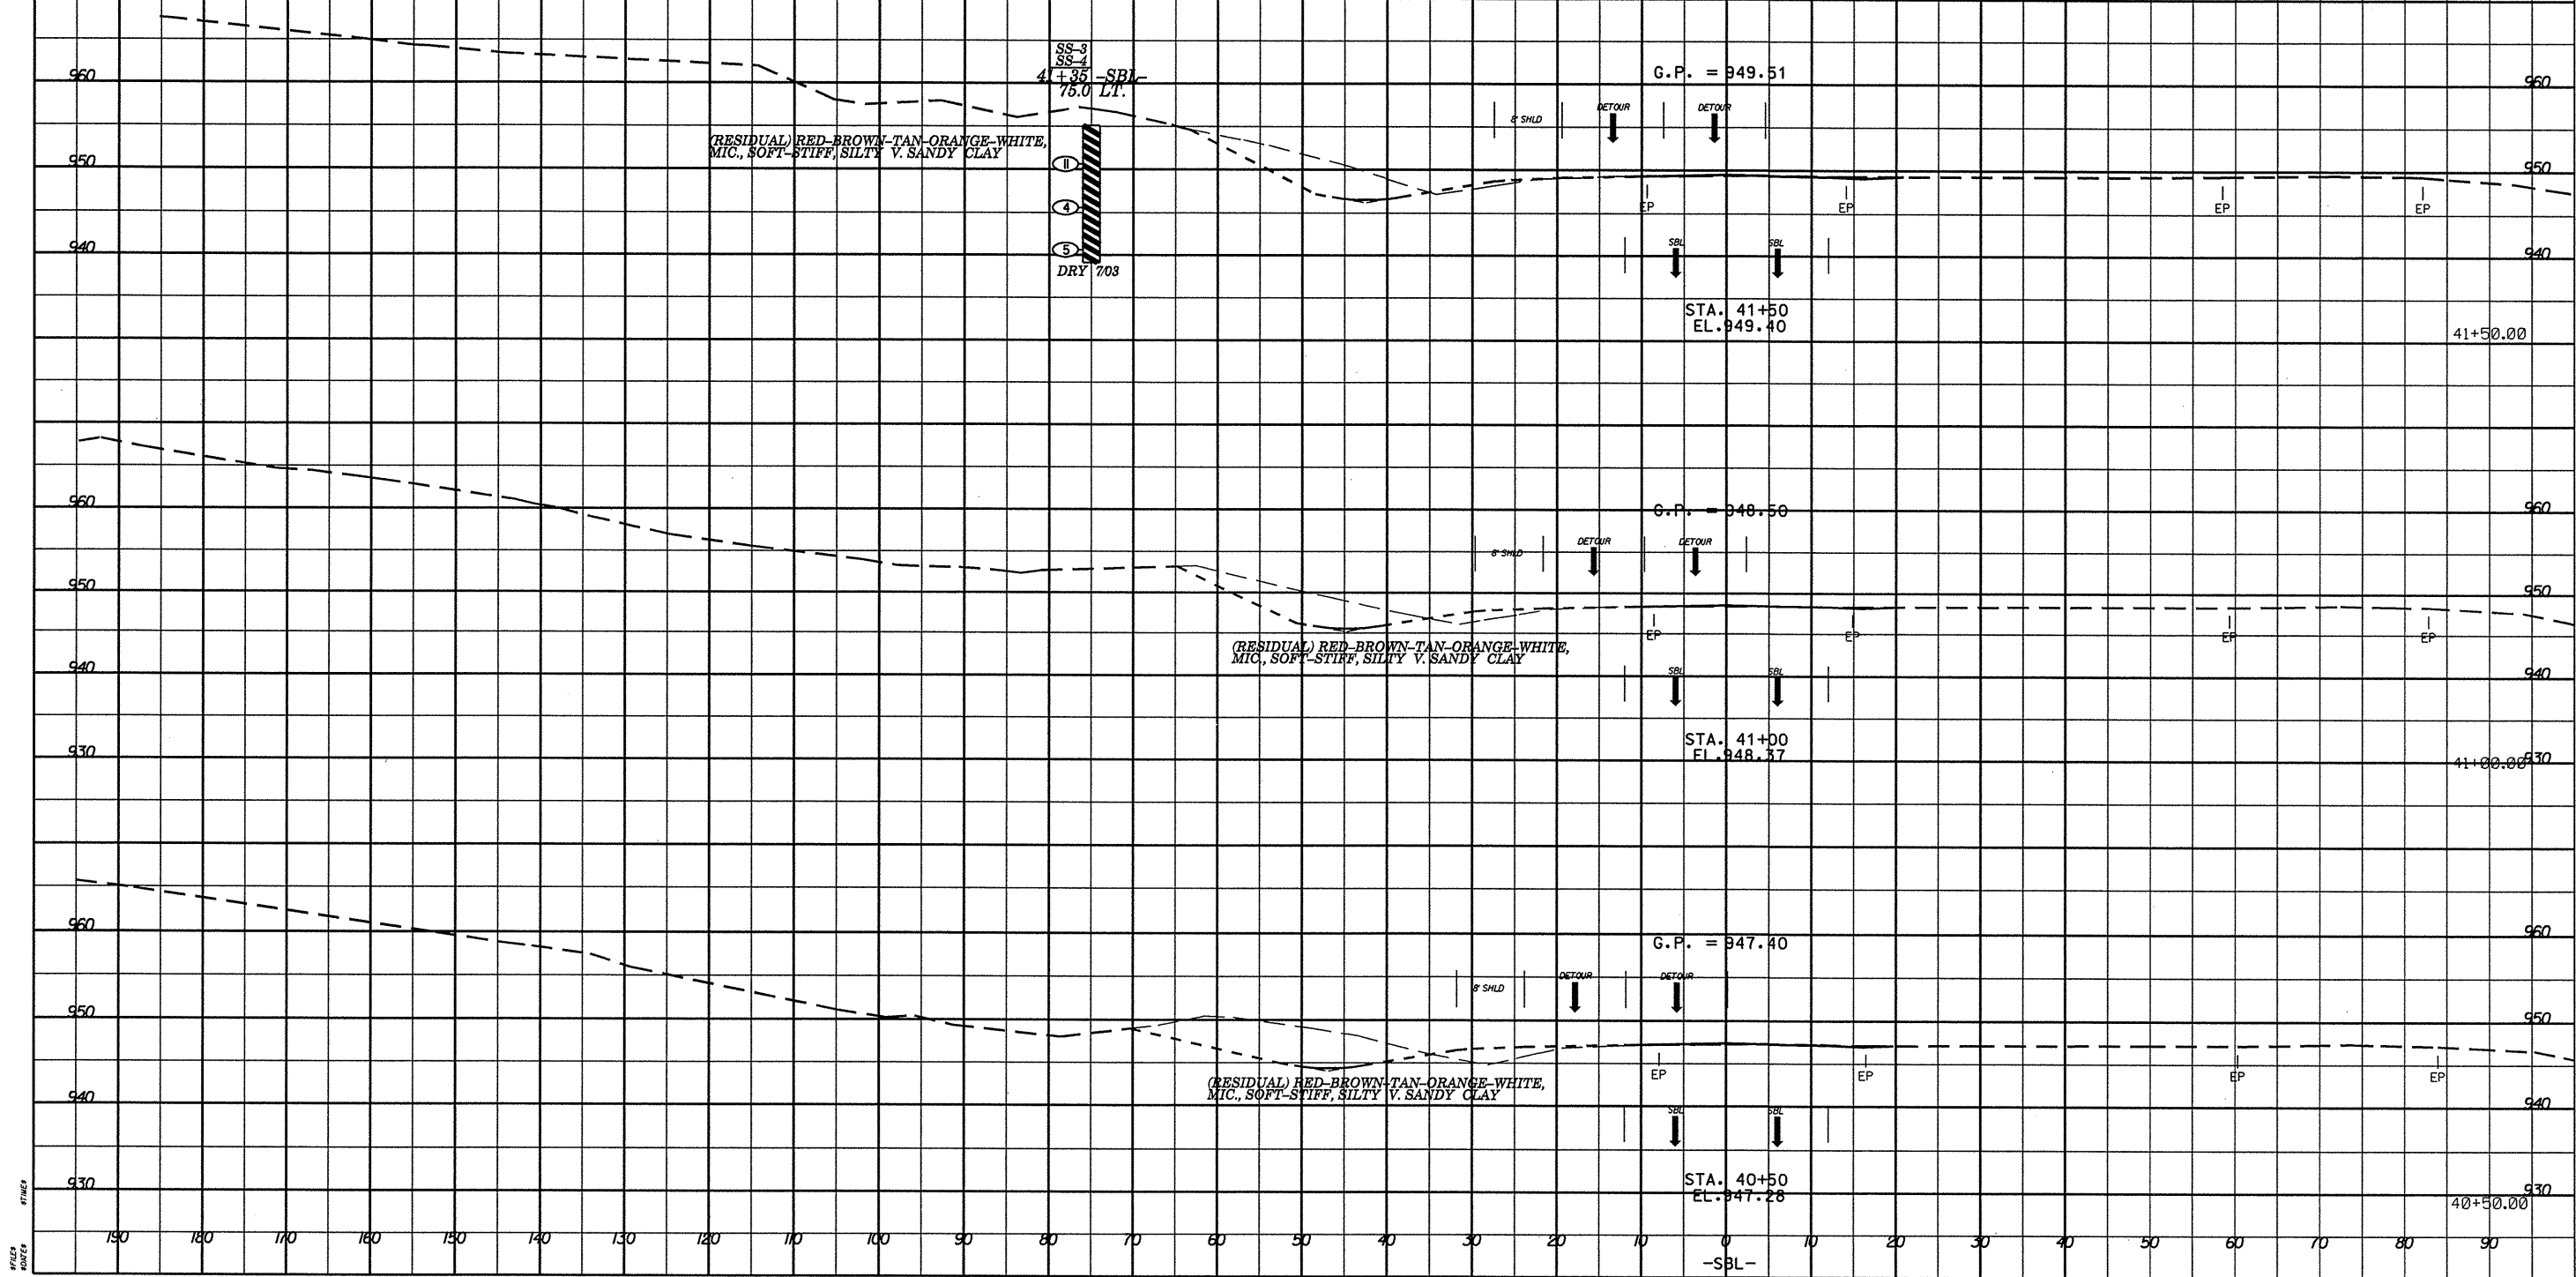

FEET

-SBL-