


SOIL TEST RESULTS

SAMPLE NO.	OFFSET	STATION	DEPTH INTERVAL	AASHTO CLASS.	L.L.	P.L.I.	% BY WEIGHT				% PASSING SIEVES			% MOISTURE	% ORGANIC
							C. SAND	F. SAND	SILT	CLAY	10	40	200		
SS-5	42.5' L	38+20	4.10-5.10	A-4(6)	33	10	14.4	23.9	27.3	34.4	96	88	64	-	-
SS-6	42.5' L	38+20	9.10-10.10	A-5(1)	43	5	20.2	38.3	25.3	16.2	100	90	48	-	-

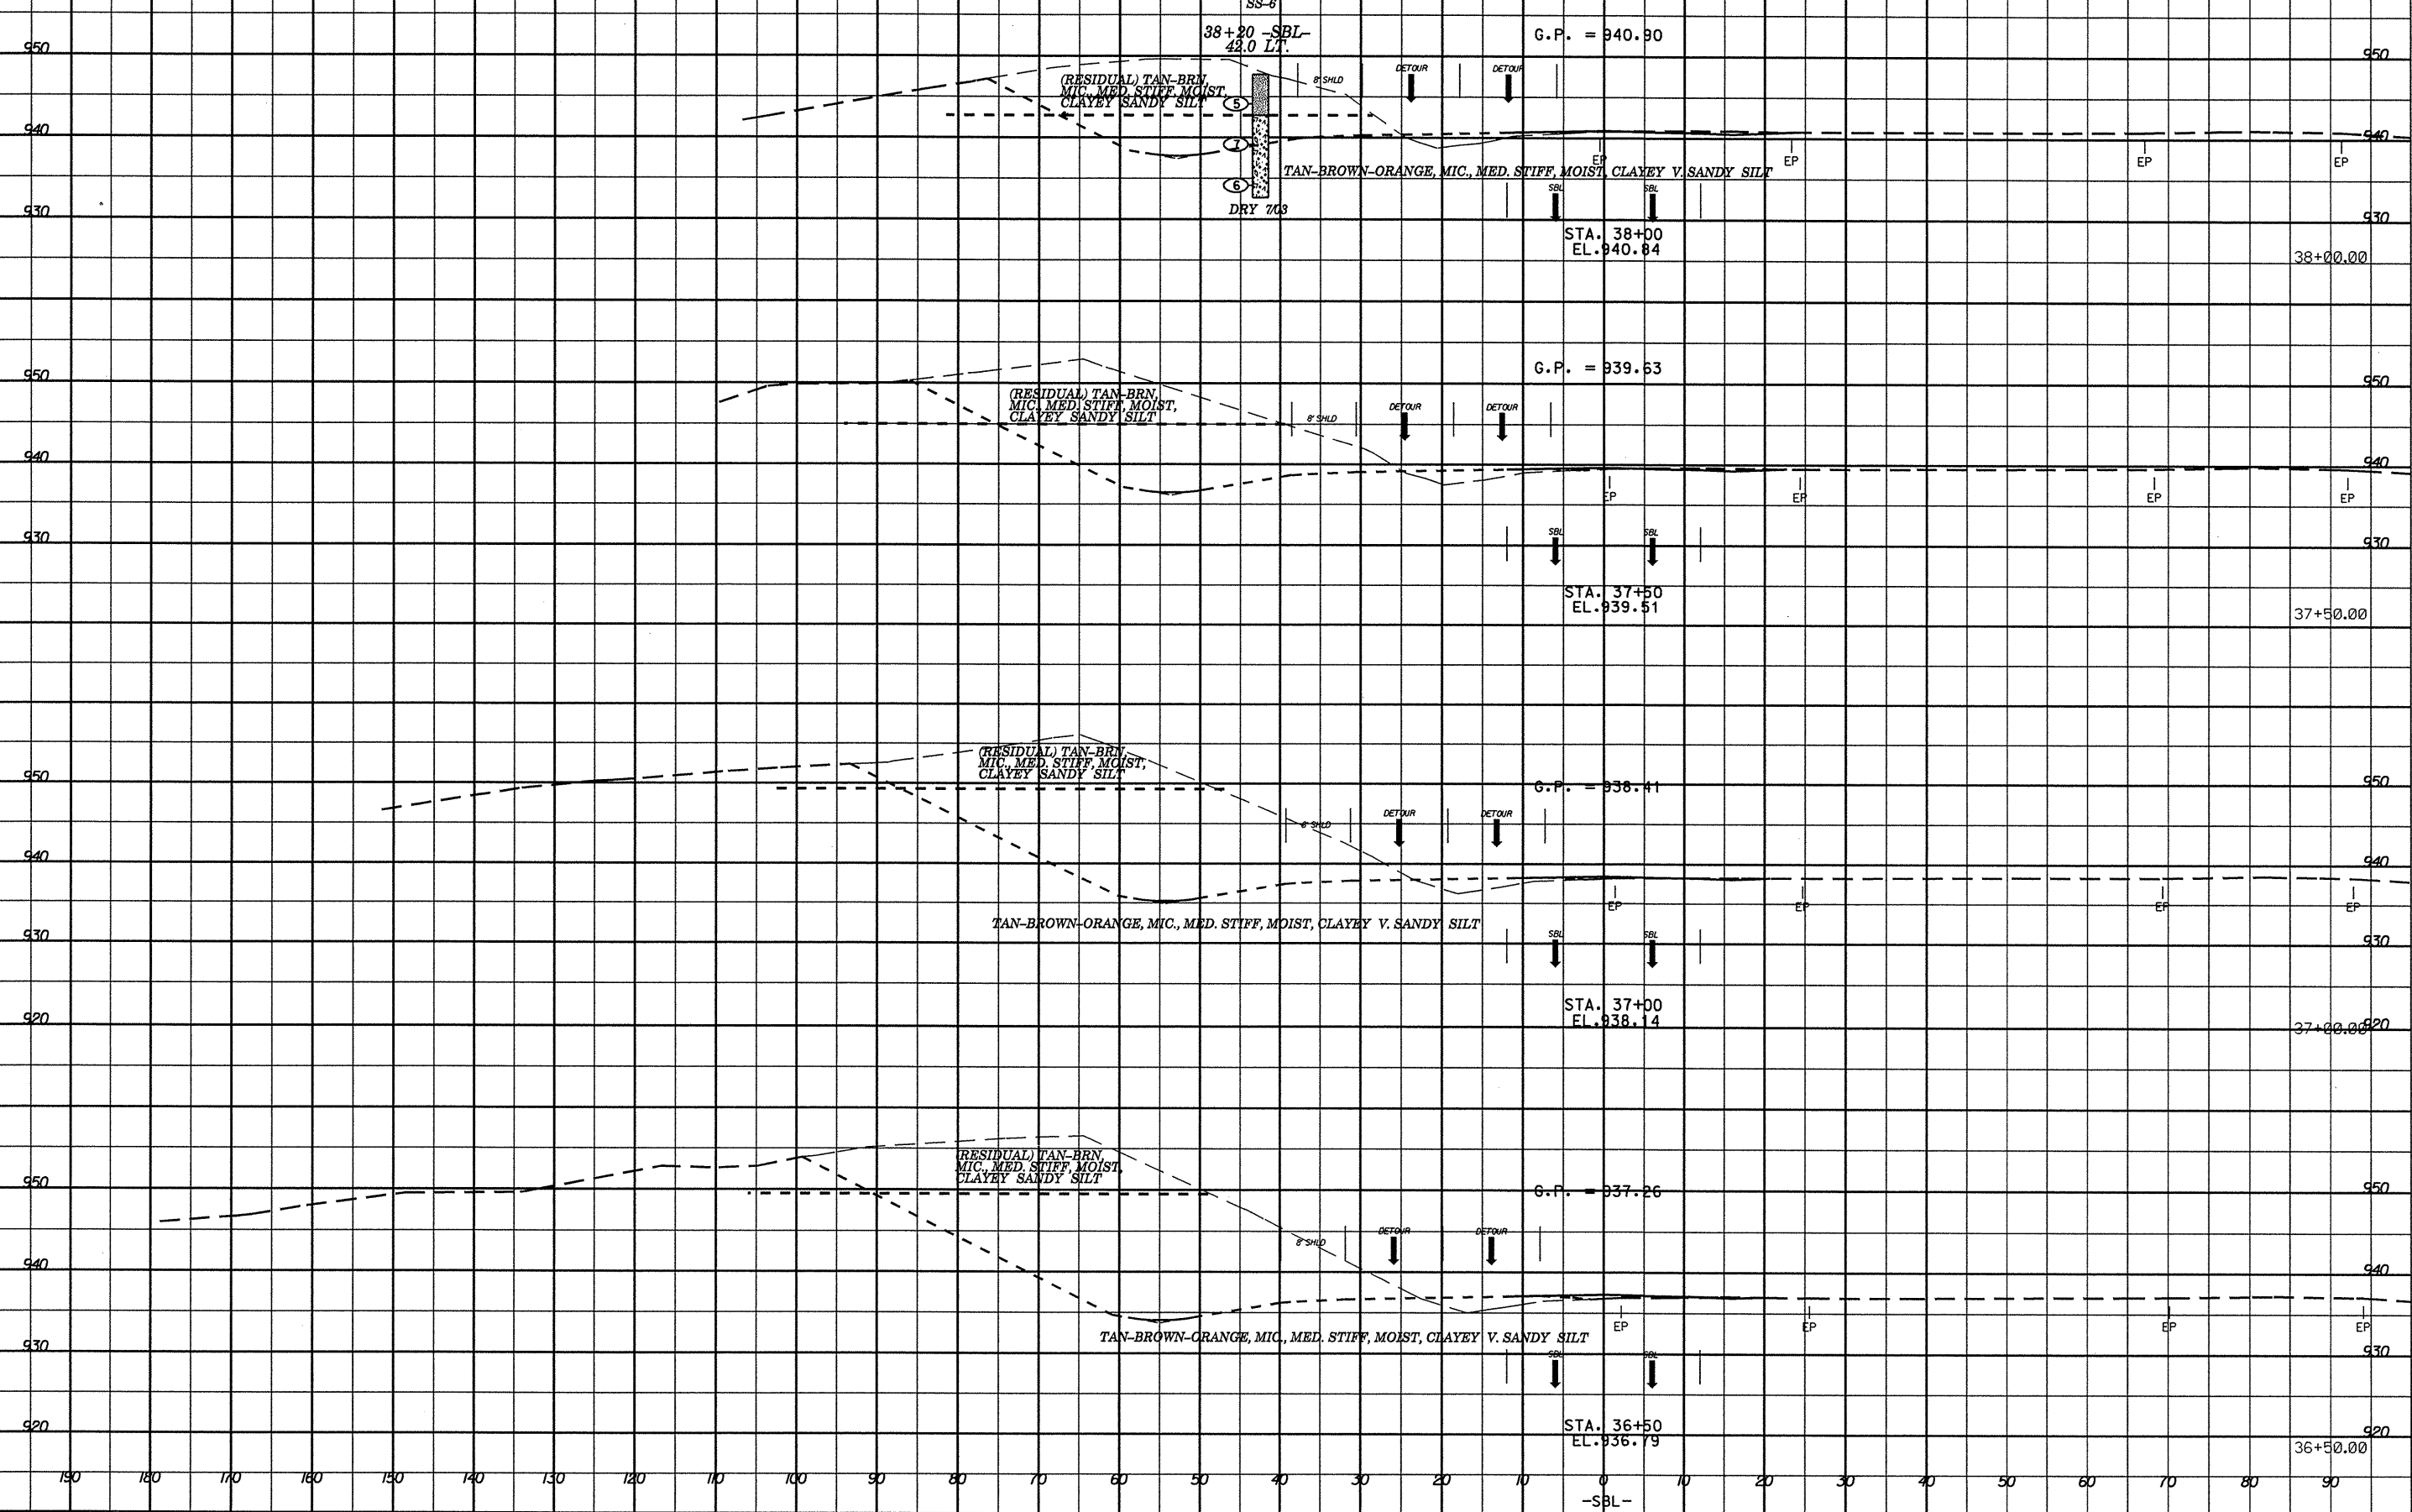

1/16" = 1' VERT
 1/4" = 10' HORZ