


SOIL TEST RESULTS

SAMPLE NO.	OFFSET	STATION	DEPTH INTERVAL	AASHTO CLASS.	LL.	PL. I.	% BY WEIGHT				% PASSING SIEVES			% MOISTURE	% ORGANIC	γ _s	VOID RATIO
							C. SAND	F. SAND	SILT	CLAY	10	40	200				
SS-7	75' LT	35+30	4.00-5.00	A-2-7(1)	55	28	53.2	15.8	6.7	24.3	73	43	24	-	-	-	-
SS-8	75' LT	35+30	9.00-10.00	A-5(7)	44	8	8.7	28.9	36.0	26.3	100	97	70	-	-	-	-
SS-9	75' LT	35+30	14.00-15.00	A-5(8)	44	10	9.1	28.5	36.0	26.3	100	96	70	-	-	-	-
ST-1	75' LT	35+30	13.60-15.60	A-5(5)	44	7	12.2	31.7	39.8	16.3	100	94	65	28.35	-	76.41	1.2818
SS-10	75' LT	35+30	24.00-25.00	A-4(2)	36	6	25.7	25.9	26.1	22.3	96	79	53	-	-	-	-

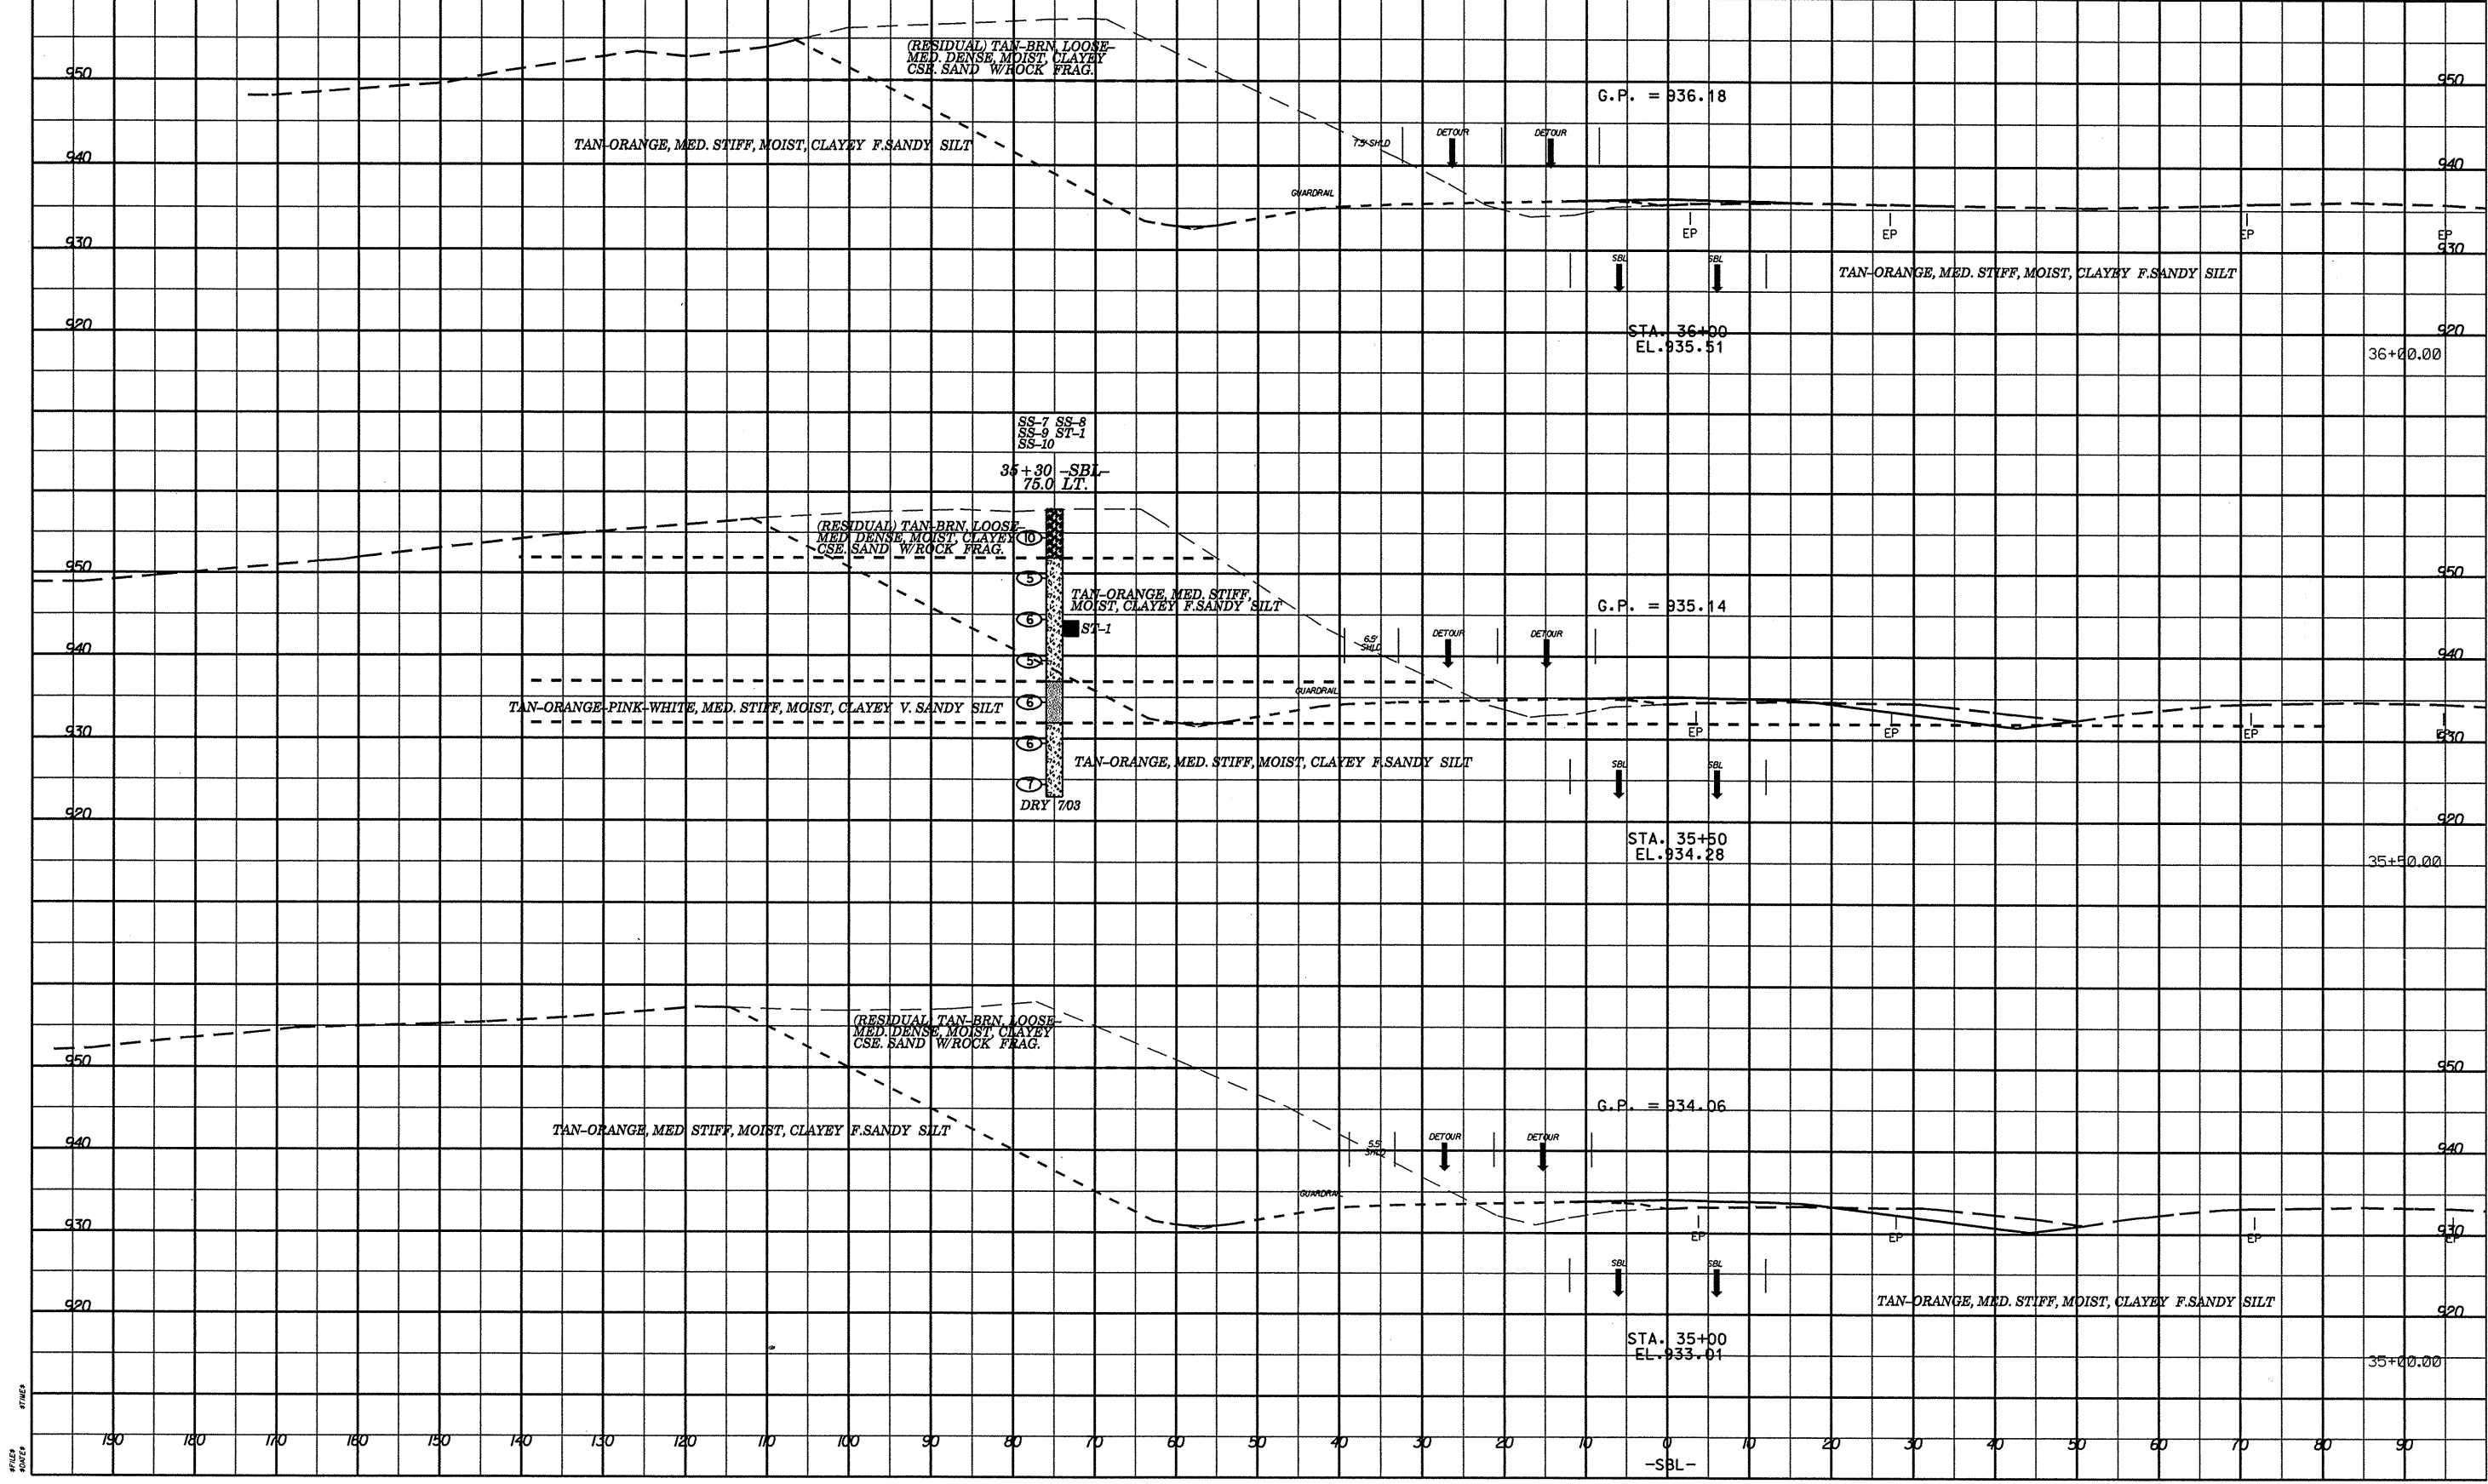

4/15/82
 J. W. H.