


SOIL TEST RESULTS

SAMPLE NO.	OFFSET	STATION	DEPTH INTERVAL	AASHTO CLASS.	L.L.	P.L. I.	% BY WEIGHT				% PASSING SIEVES			% MOISTURE	% ORGANIC
							C. SAND	F. SAND	SILT	CLAY	10	40	200		
SS-16	120' LT	22+00	4.10-5.10	A-4(2)	30	4	1.8	44.9	31.0	22.3	100	100	65	-	-
SS-17	120' LT	22+00	6.60-7.60	A-4(0)	22	NP	12.6	52.0	15.2	20.2	100	97	44	-	-
SS-18	120' LT	22+00	9.10-10.10	A-2-4(0)	22	NP	42.5	36.8	8.5	12.1	84	60	22	-	-
SS-19	120' LT	22+00	11.60-12.60	A-4(1)	29	5	13.4	36.2	26.1	24.3	96	89	58	-	-
SS-20	120' LT	22+00	16.60-17.60	A-4(0)	31	3	32.8	31.8	23.3	12.1	92	73	39	-	-

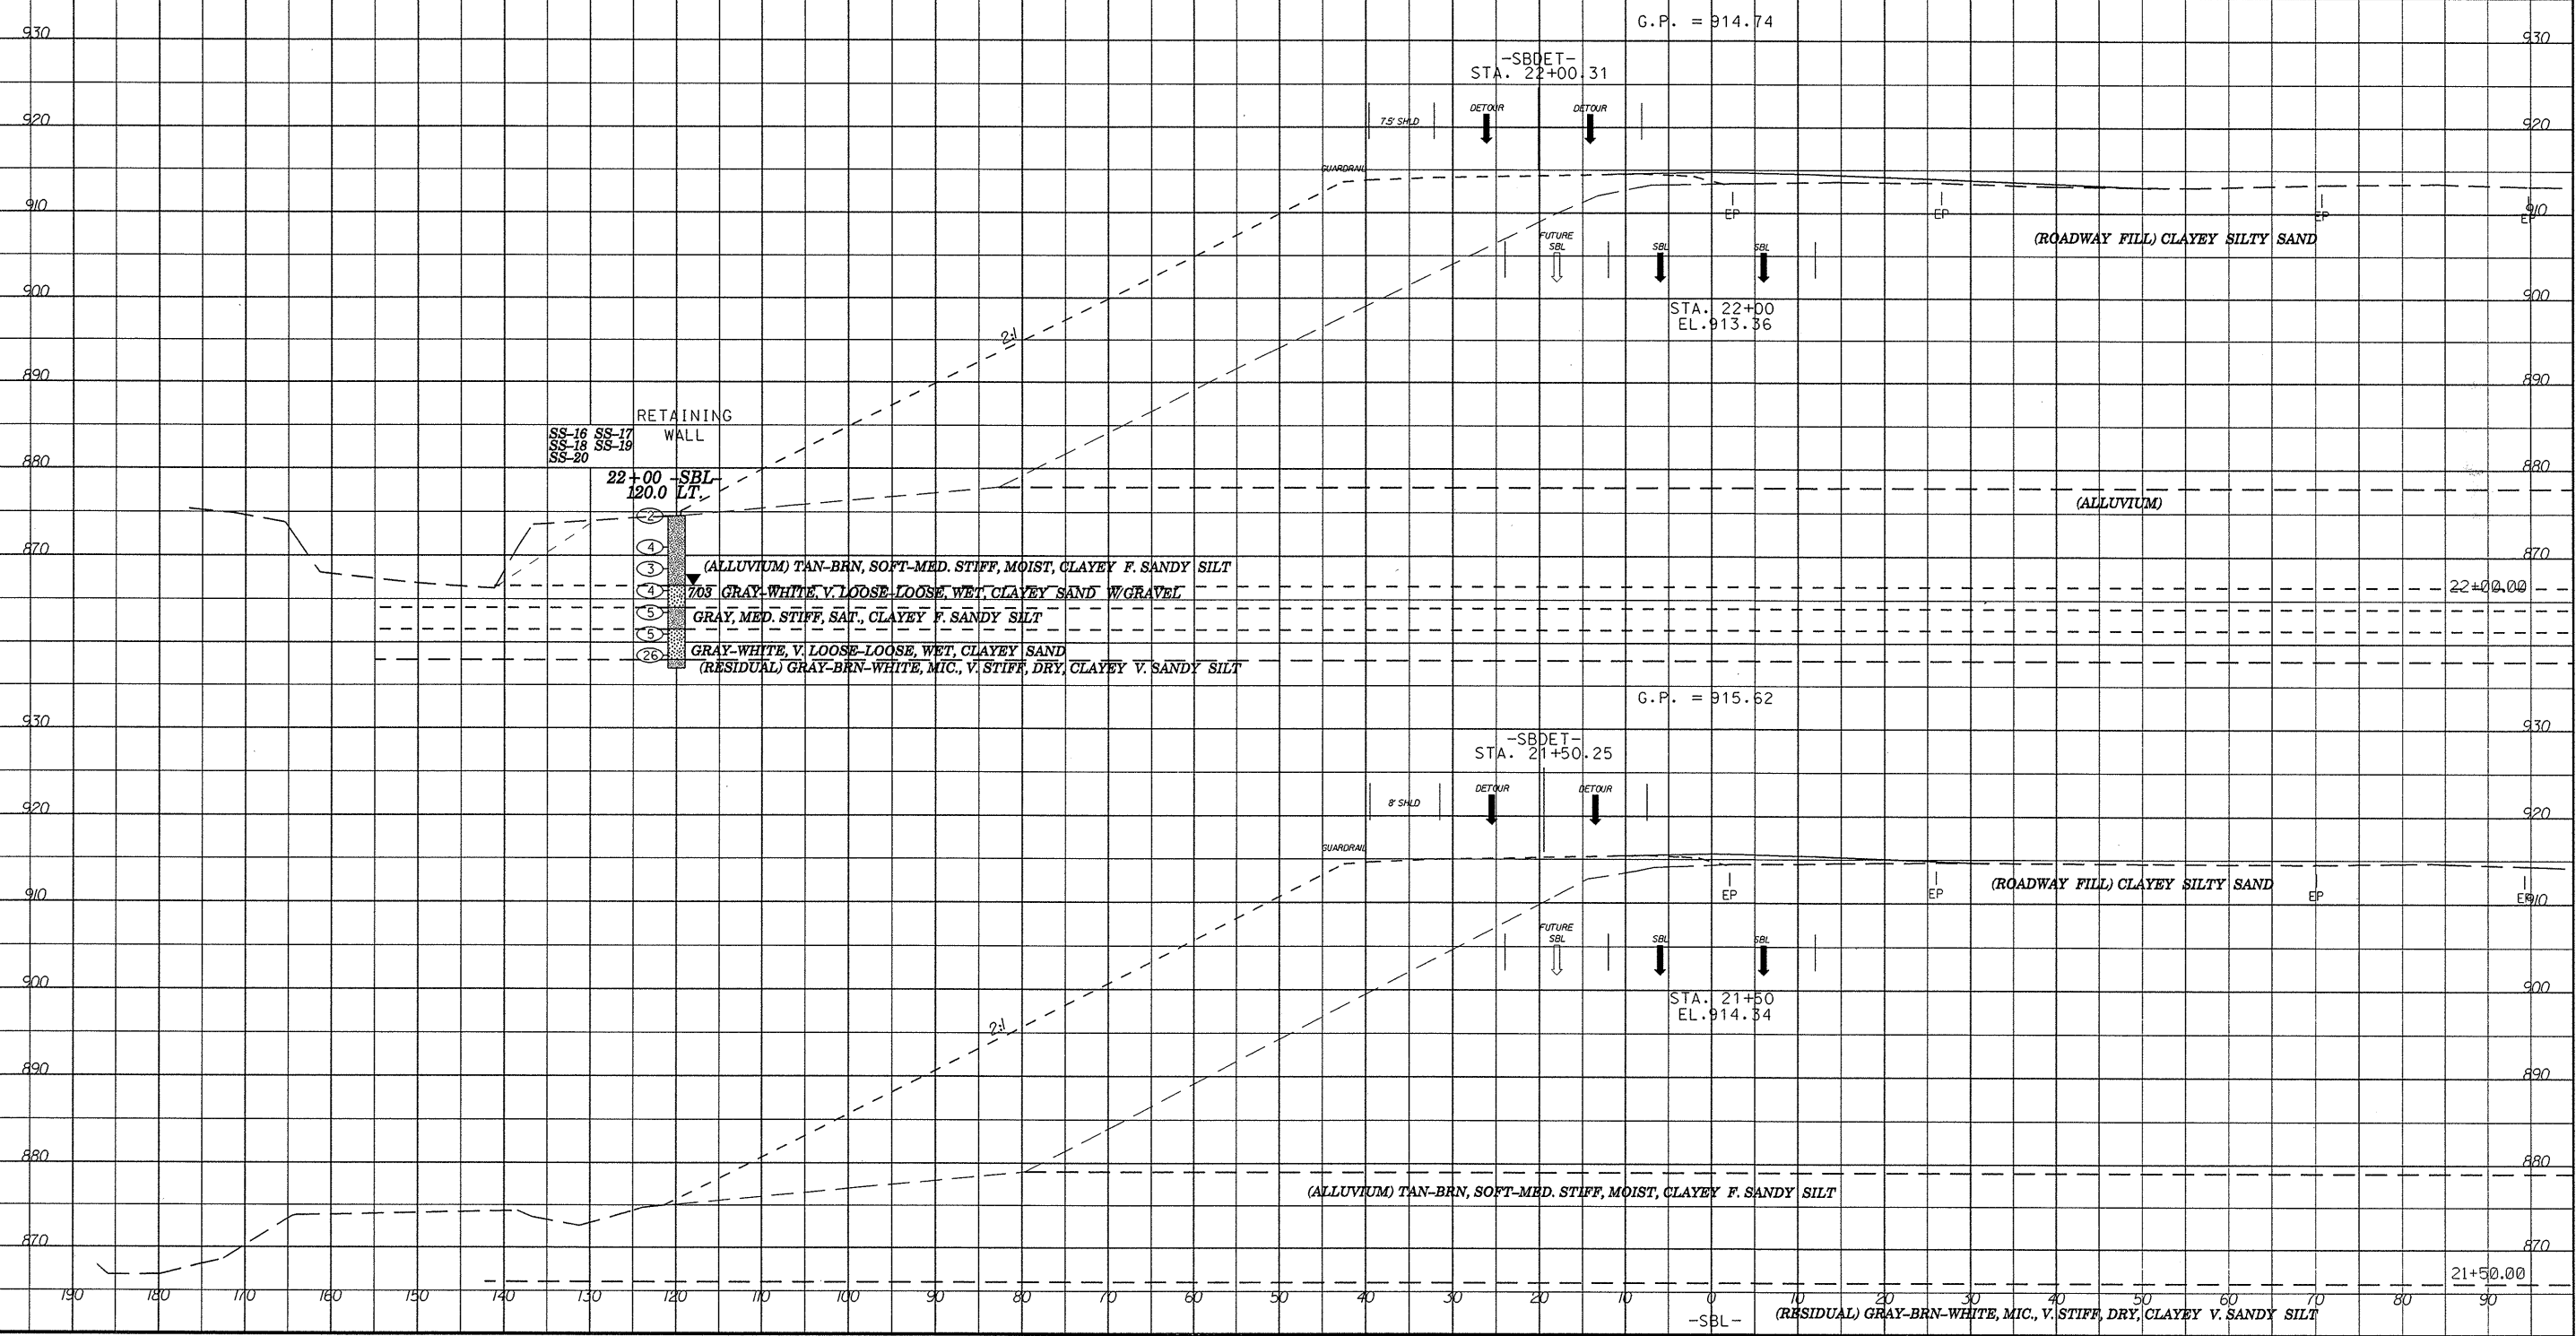

41152
K02152