


### SOIL TEST RESULTS

SAMPLE NO.	OFFSET	STATION	DEPTH INTERVAL	AASHTO CLASS.	L.L.	P.L. I.	% BY WEIGHT				% PASSING SIEVES			% MOISTURE	% ORGANIC
							C. SAND	F. SAND	SILT	CLAY	10	40	200		
SS-21	85' LT	18+50	3.30-4.30	A-2-4(0)	34	NP	34.4	30.2	19.2	16.2	82	63	34	-	-
SS-22	85' LT	18+50	8.20-9.20	A-4(0)	34	3	24.3	39.5	24.1	12.1	97	84	45	-	-
SS-23	85' LT	18+50	23.20-24.20	A-4(0)	37	4	24.1	37.9	25.9	12.1	97	84	47	-	-

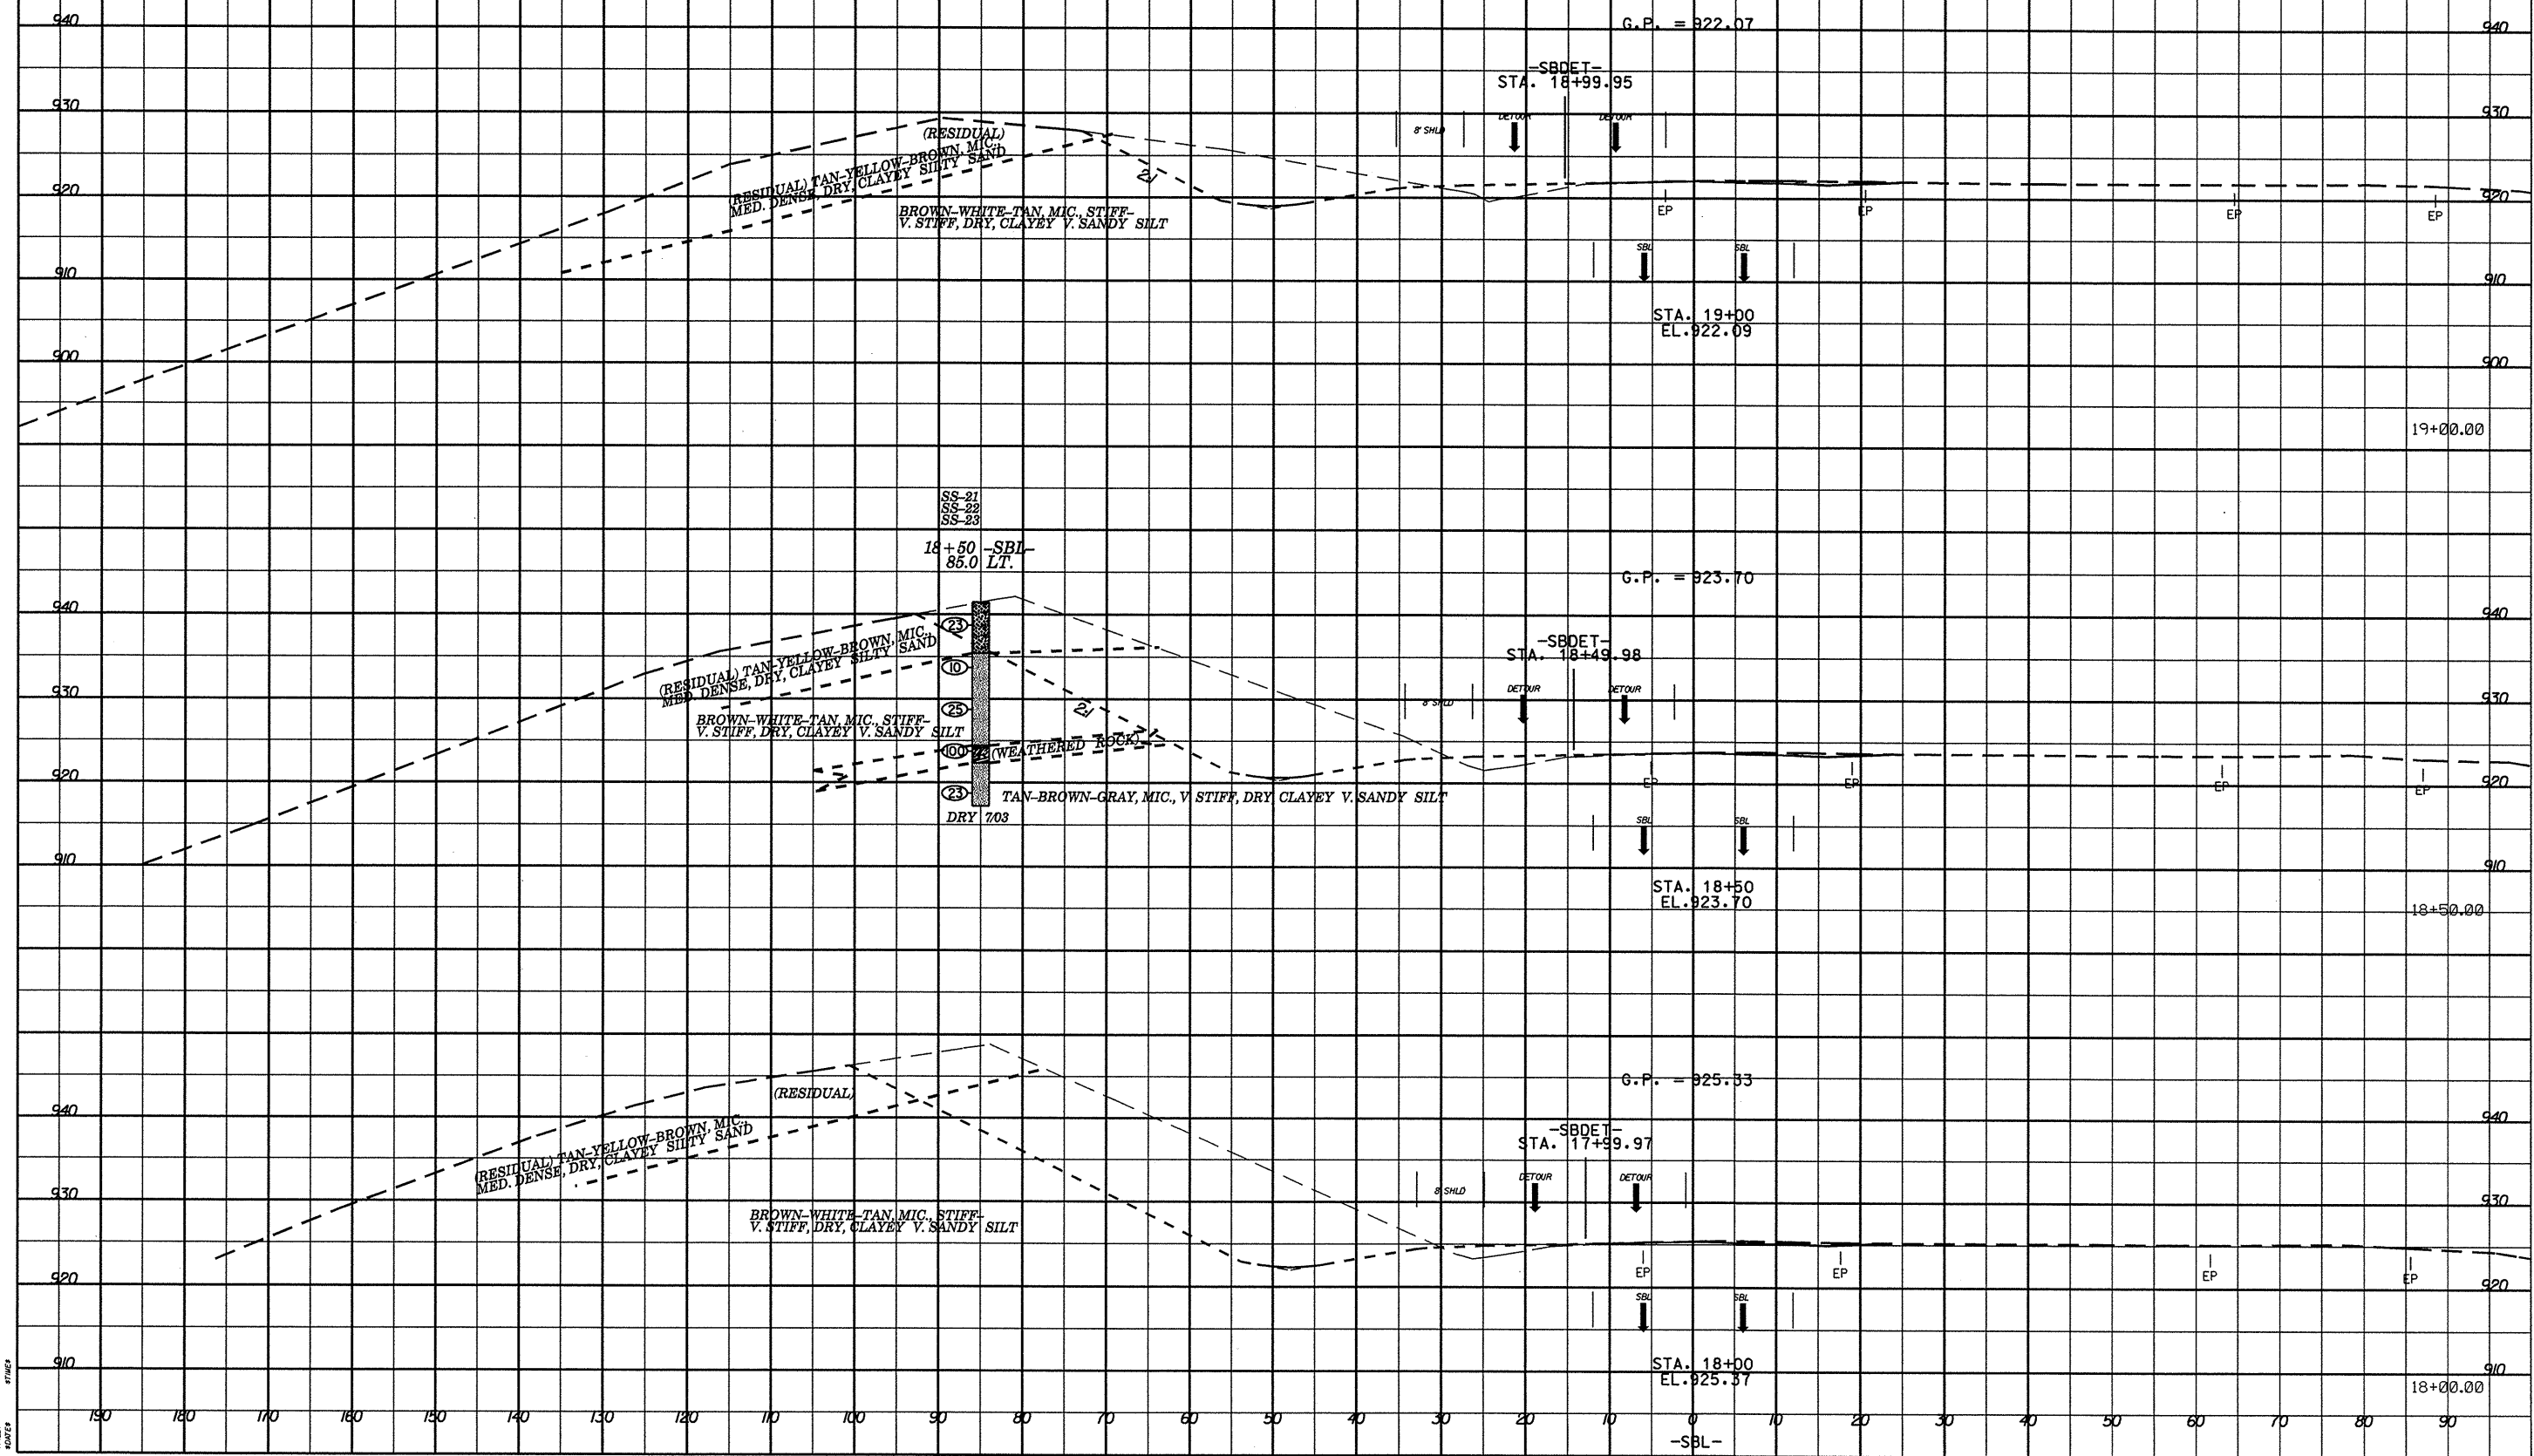

SCALE  
1" = 10'