


### SOIL TEST RESULTS

SAMPLE NO.	OFFSET	STATION	DEPTH INTERVAL	AASHTO CLASS.	L.L.	P.L. I.	% BY WEIGHT				% PASSING SIEVES			% MOISTURE	% ORGANIC
							C. SAND	F. SAND	SILT	CLAY	10	40	200		
SS-24	105' LT	14+50	4.50-5.50	A-5(1)	43	NP	5.5	43.7	38.7	12.1	100	98	64	-	-
SS-25	105' LT	14+50	19.50-20.50	A-4(0)	37	NP	9.3	40.1	34.4	16.2	100	95	63	-	-

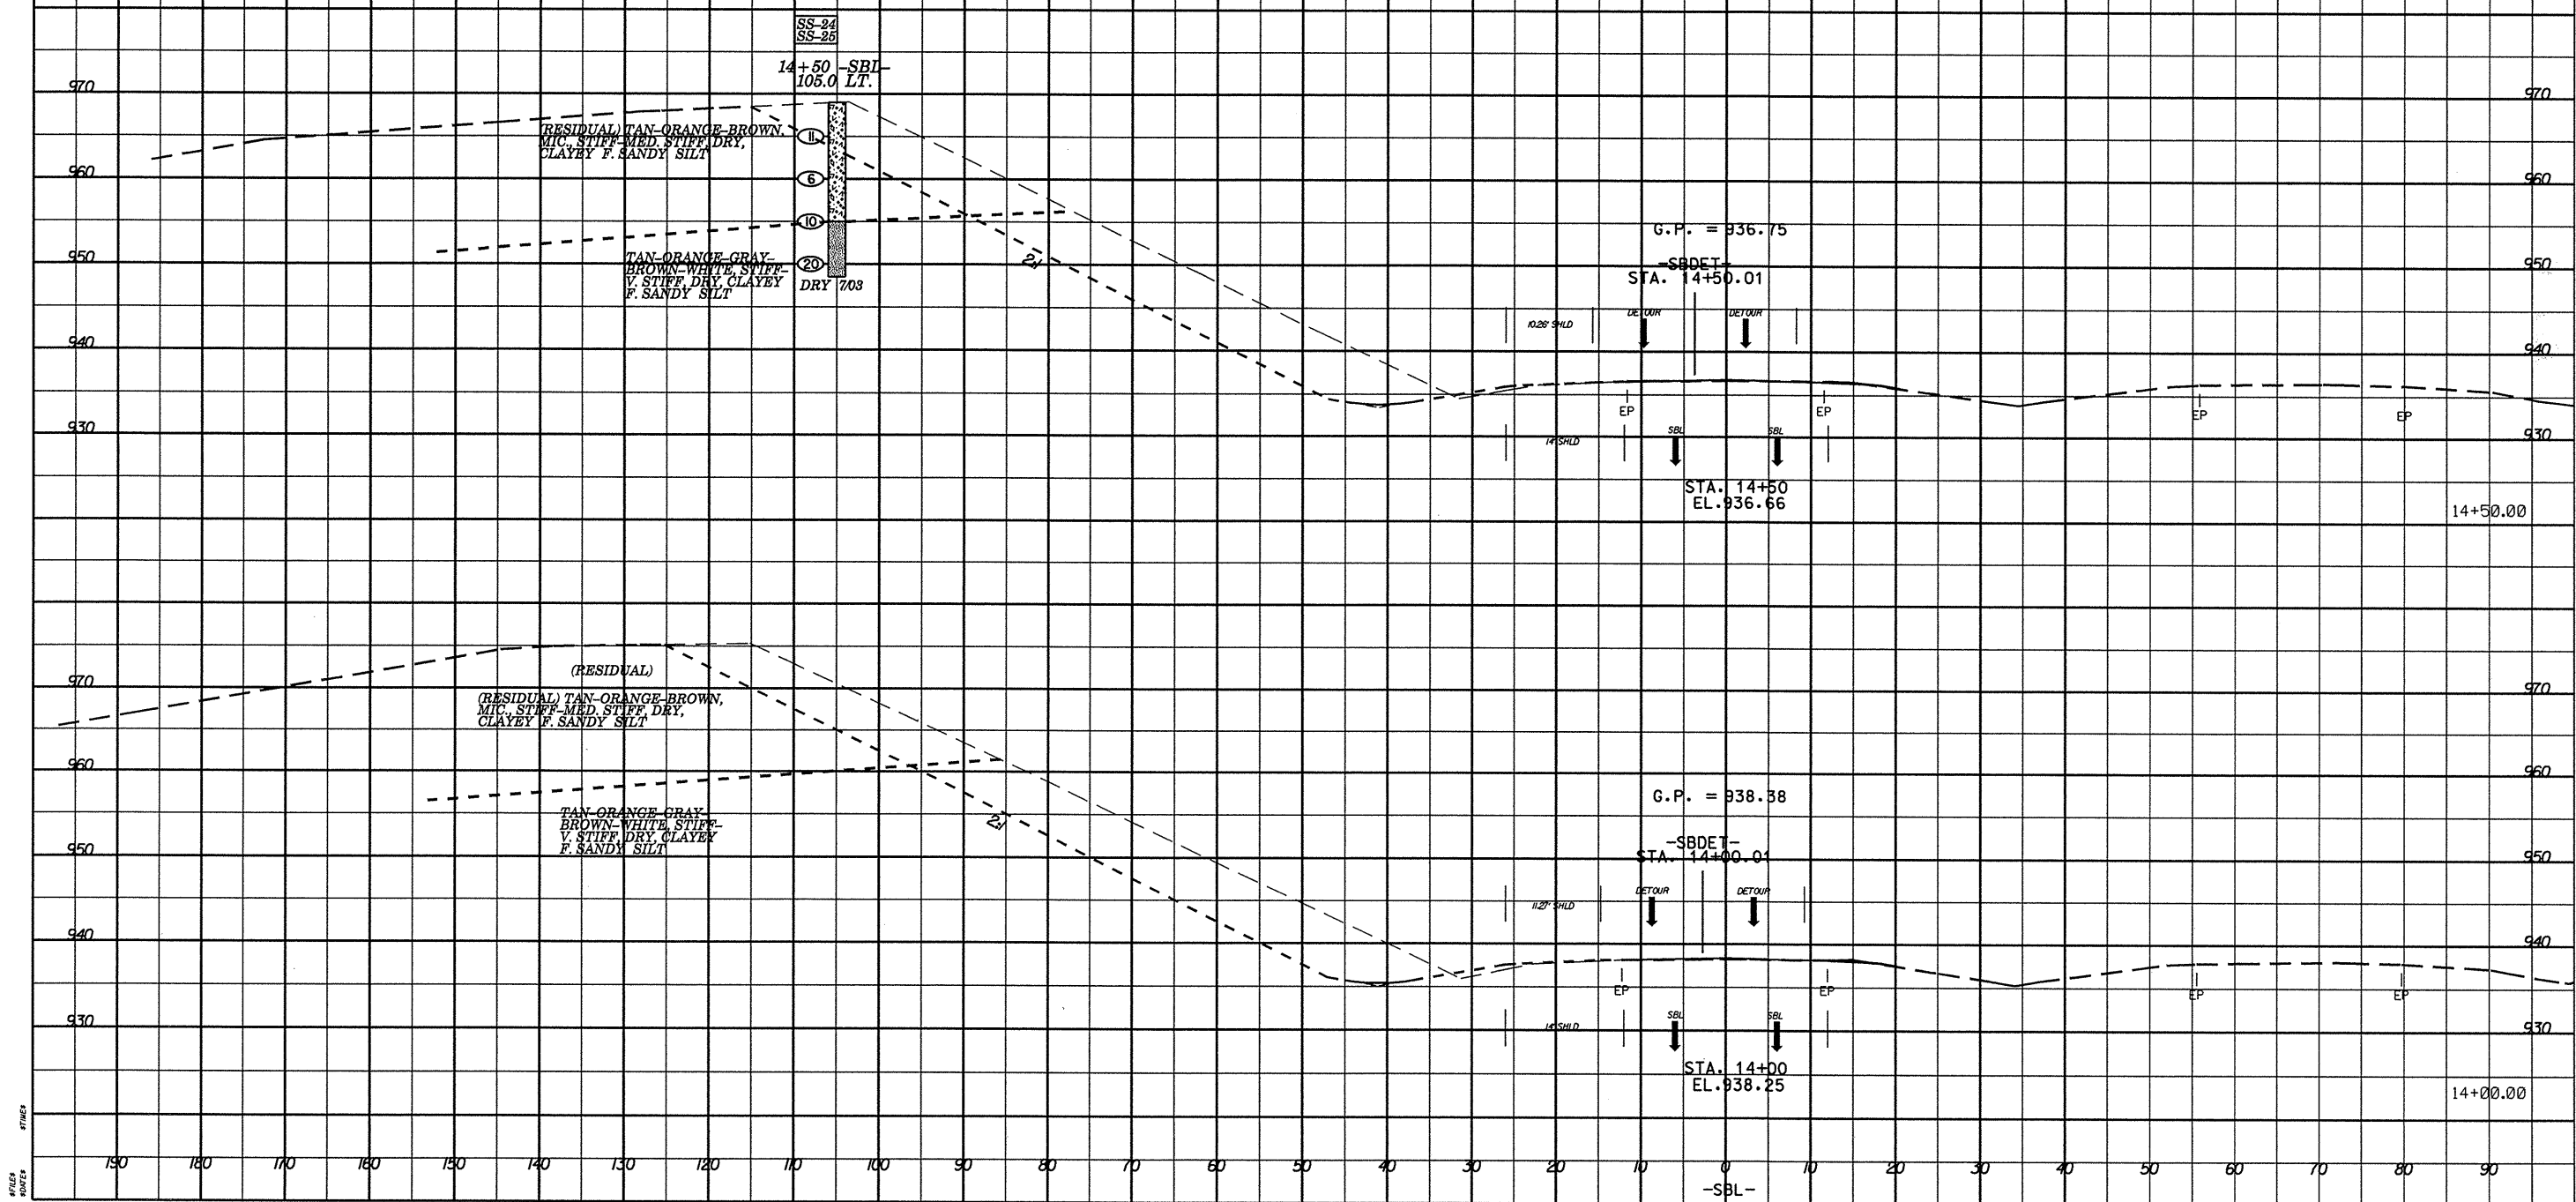

#1000  
 1/16" = 1'