
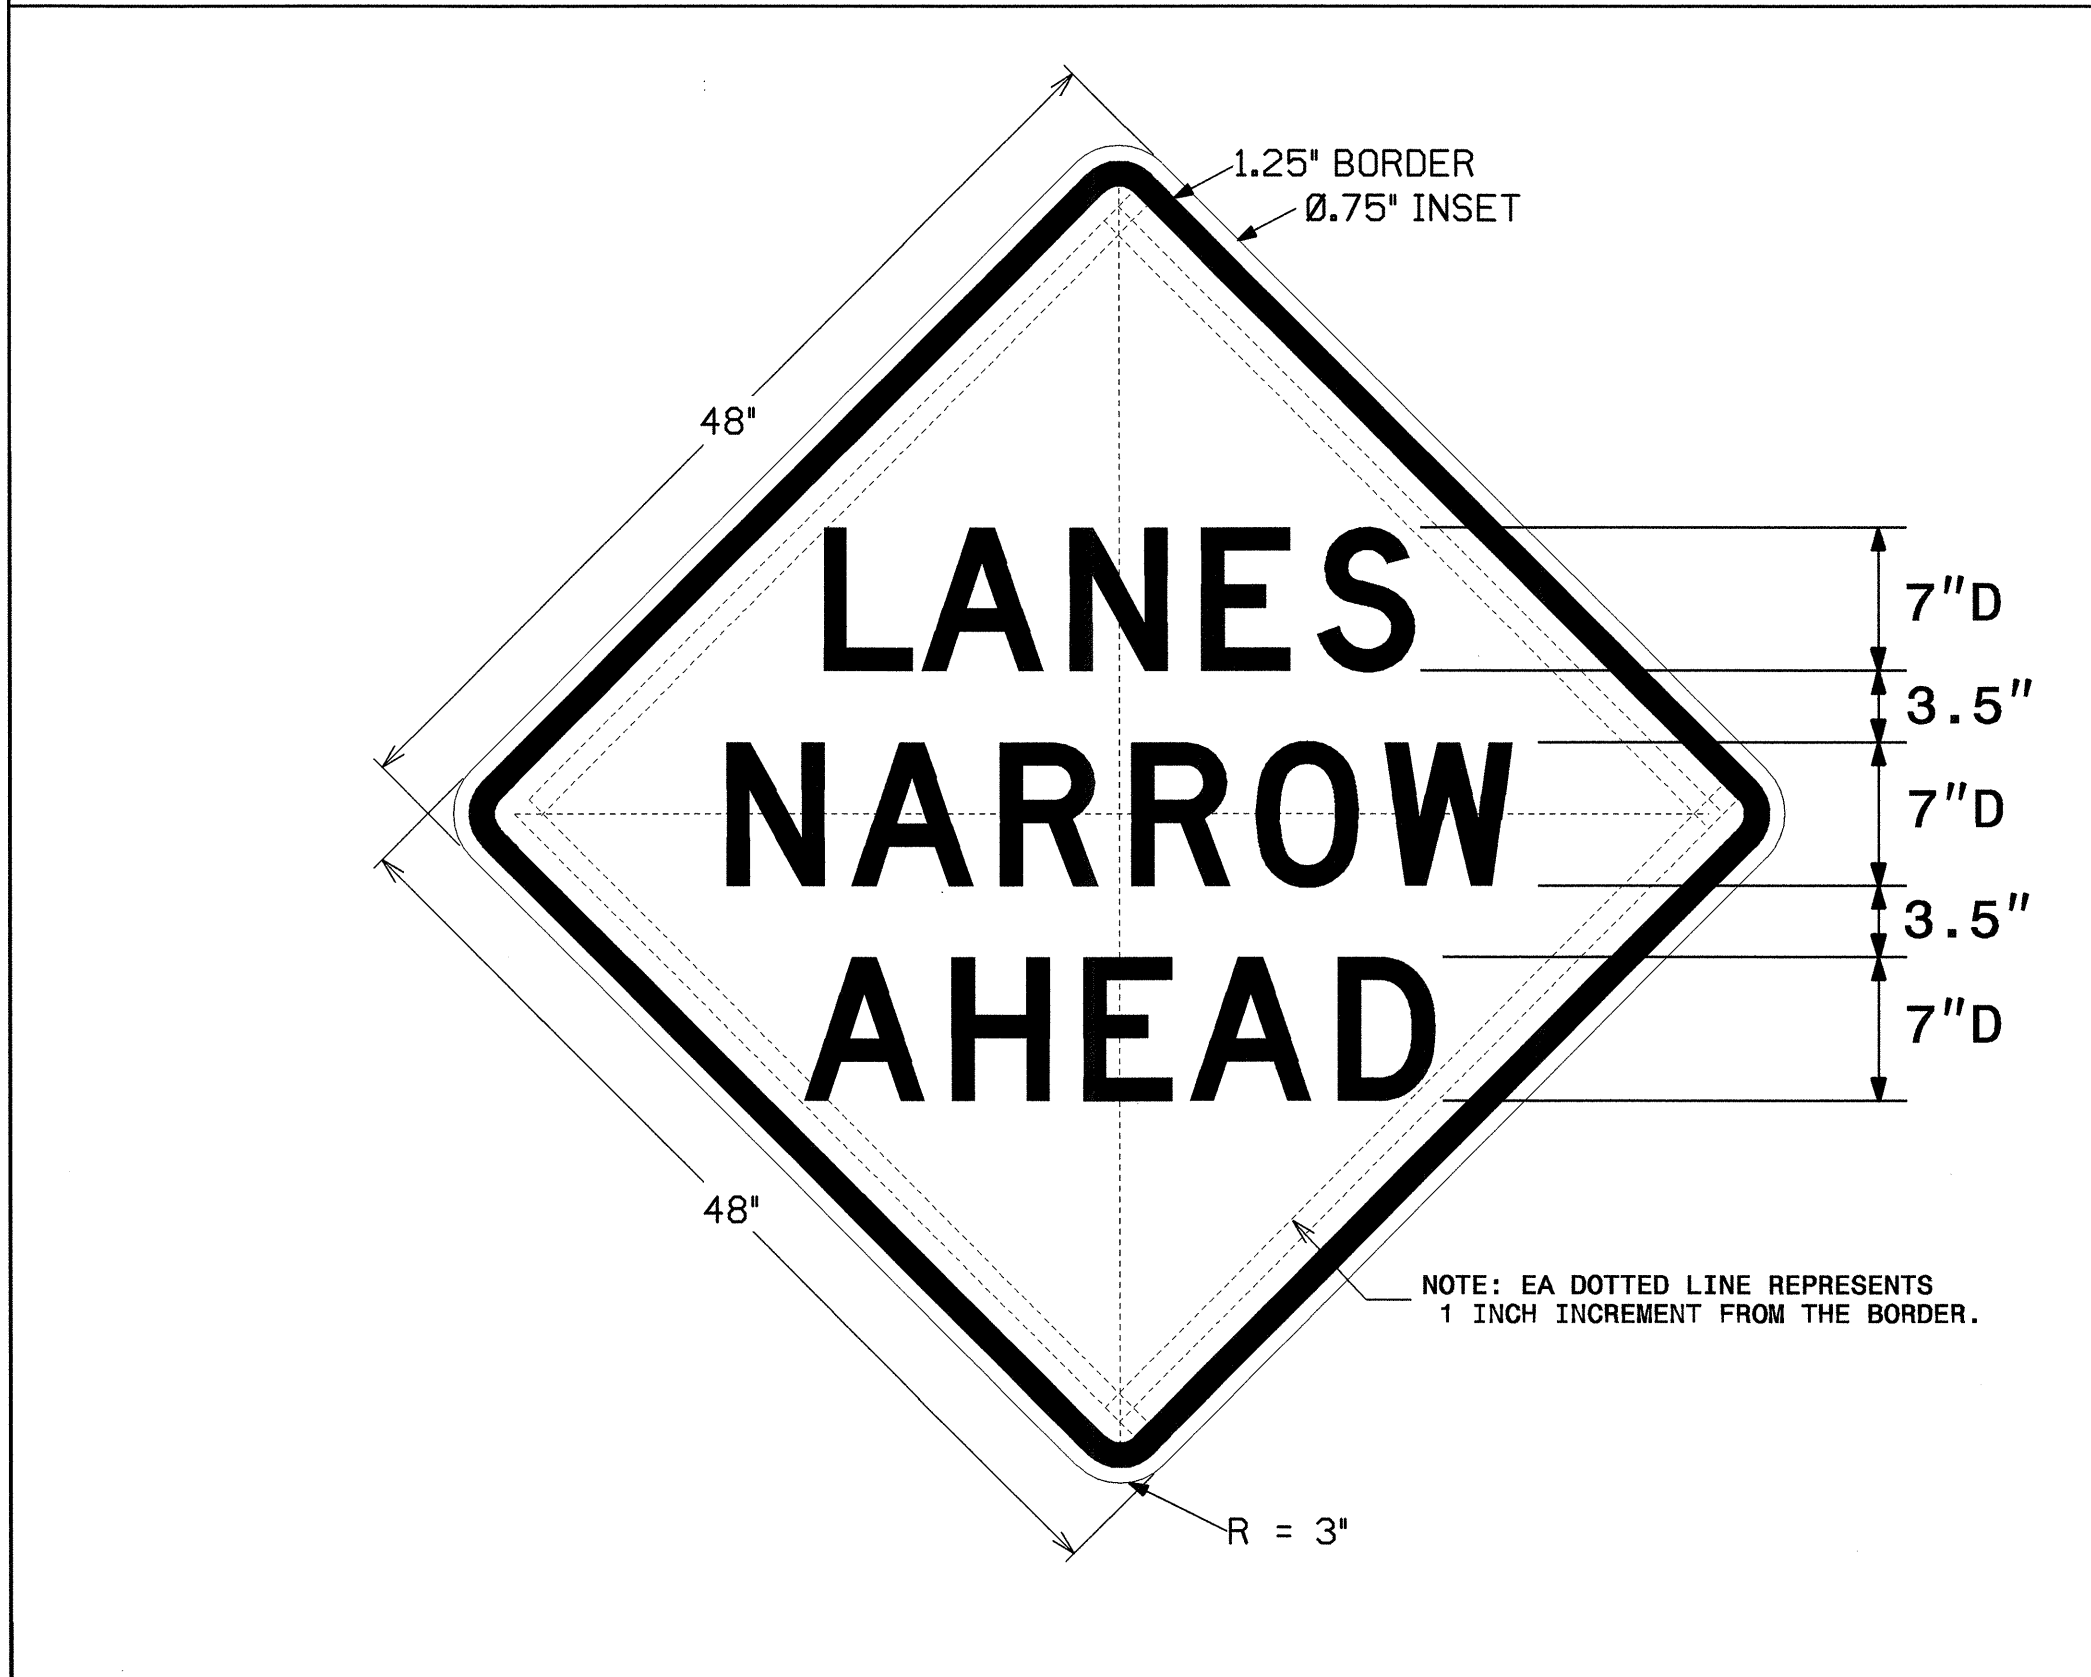

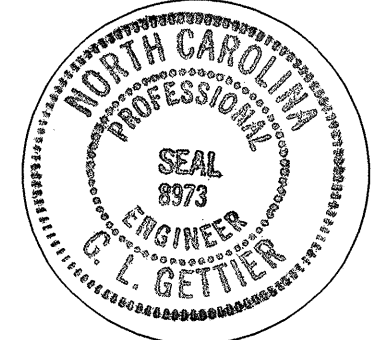
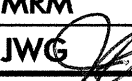


| | | | | | |
|---|--|--|----------------|----------------------------|--------------------------------|
| SIGN NUMBER: SP 01514 TYPE: E QUANTITY: N/A | TSV3.31 BACKGROUND COLOR: ORANGE COPY COLOR: BLACK | DESIGN: M. REESE PROJECT ID: | CK BY: DIV: | STD #: 0 DATE: 08/22/01 | VERTICAL SPACING INCHES [y] |
| SIGN WIDTH: 48 INCHES HEIGHT: 48 INCHES TOTAL AREA: 16.00 (S.F.) | MAJ. COPY SERIES: D |  | | | |
| BORDER TYPE: RECESSED RECESS: 0.75 INCHES WIDTH: 1.25 INCHES RADI: 3.00 INCHES | | | | | |
| NO. Z BARS: #N/A LENGTH: #N/A INCHES: | VHB: MATERIAL TO BE DETERMINED | <p>USE NOTES: 1,4</p> <ol style="list-style-type: none"> Legend and border shall be direct applied non-reflective sheeting. Legend and border shall be direct applied non-reflective sheeting. Shields shall be encapsulated lens reflective sheeting on .032" aluminum and demountable. Background shall be Type III reflective sheeting. Background shall be Type I reflective sheeting. Center arrow(s) vertically on sign. | | | |
| | | <p>NOTE: SEE DIAGRAM BELOW.</p> <p>MOUNTED ON 2 U-POSTS</p> | | | |



| | | |
|---|---------------------|-----------|
| APPROVED:  DATE: <u>June</u> | SIGN DESIGNS | |
|  | SCALE: NONE | REVISIONS |
| | DATE: JUNE 2004 | 08-03 |
| | DWG. BY: MRM | |
| | DESIGN BY: MRM | |
| REVIEWED BY: JWC  | | |