



8/23/99

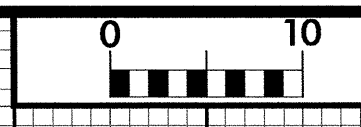

PROJ. REFERENCE NO. I-4025A	SHEET NO. X-22
--------------------------------	-------------------

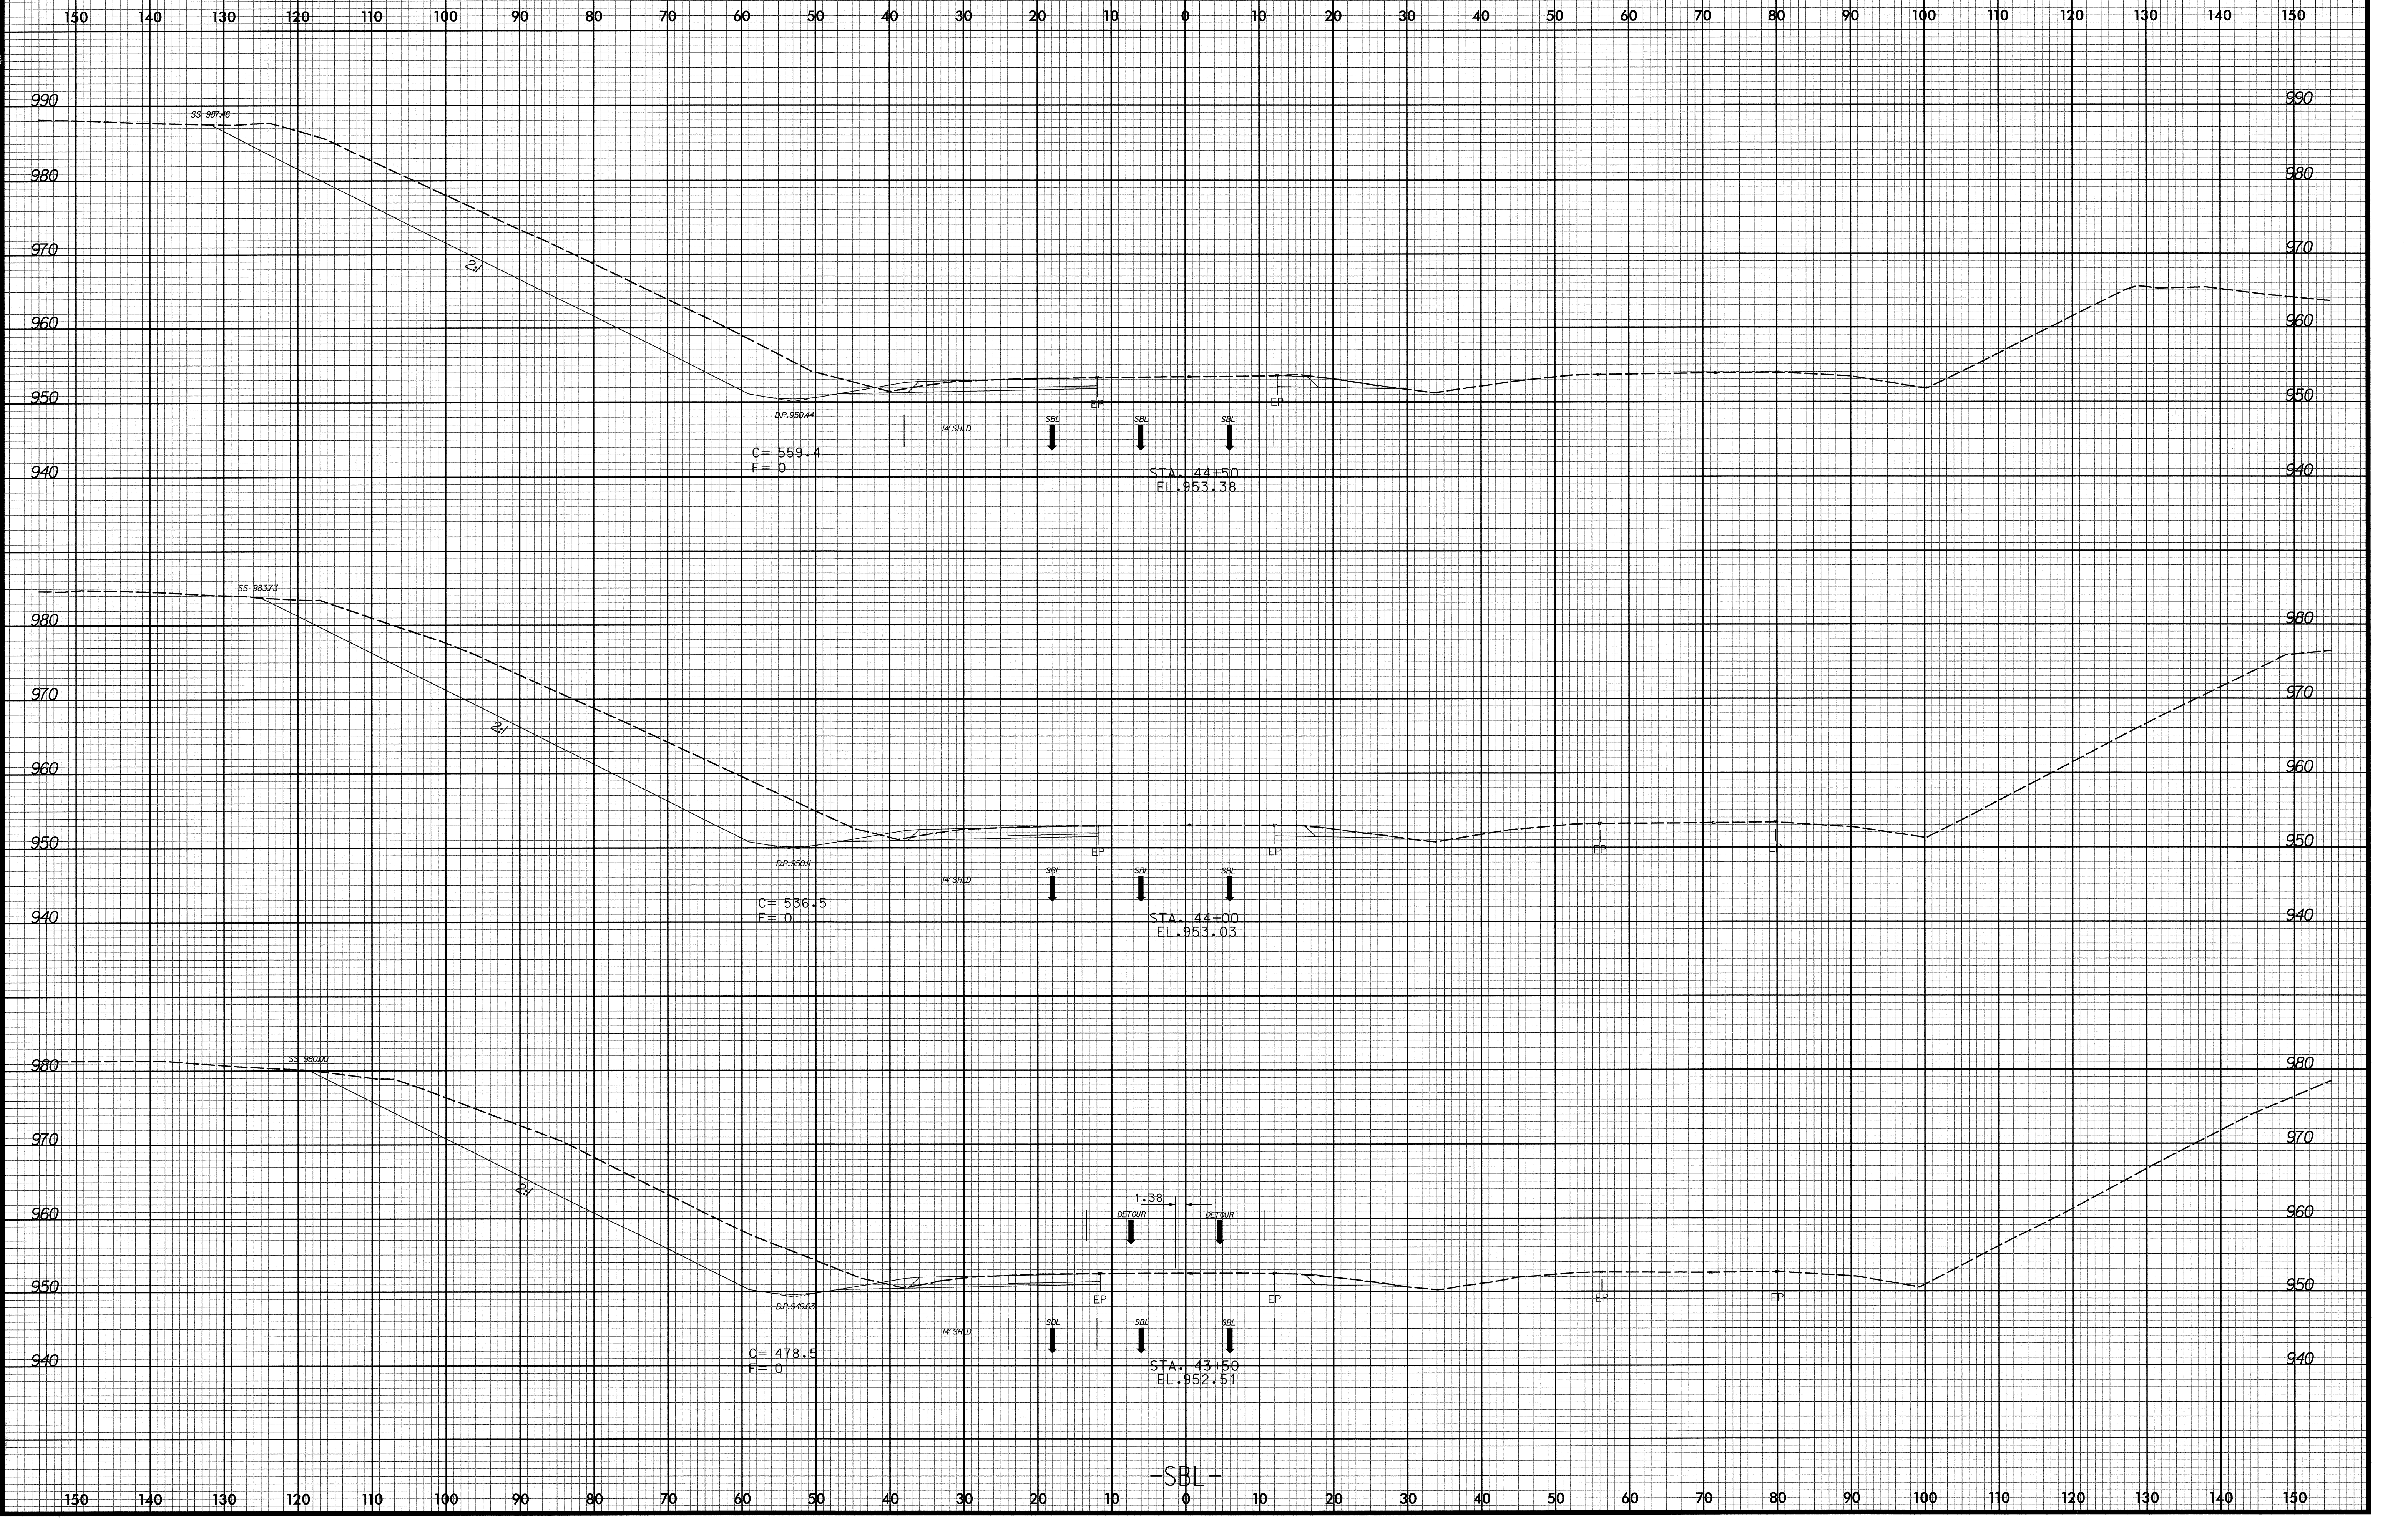

04/07/2004
 r:\Roadway\Xst
 Ko & Associates