


8/23/99



PROJ. REFERENCE NO.  
I-4025A  
SHEET NO.  
X-21

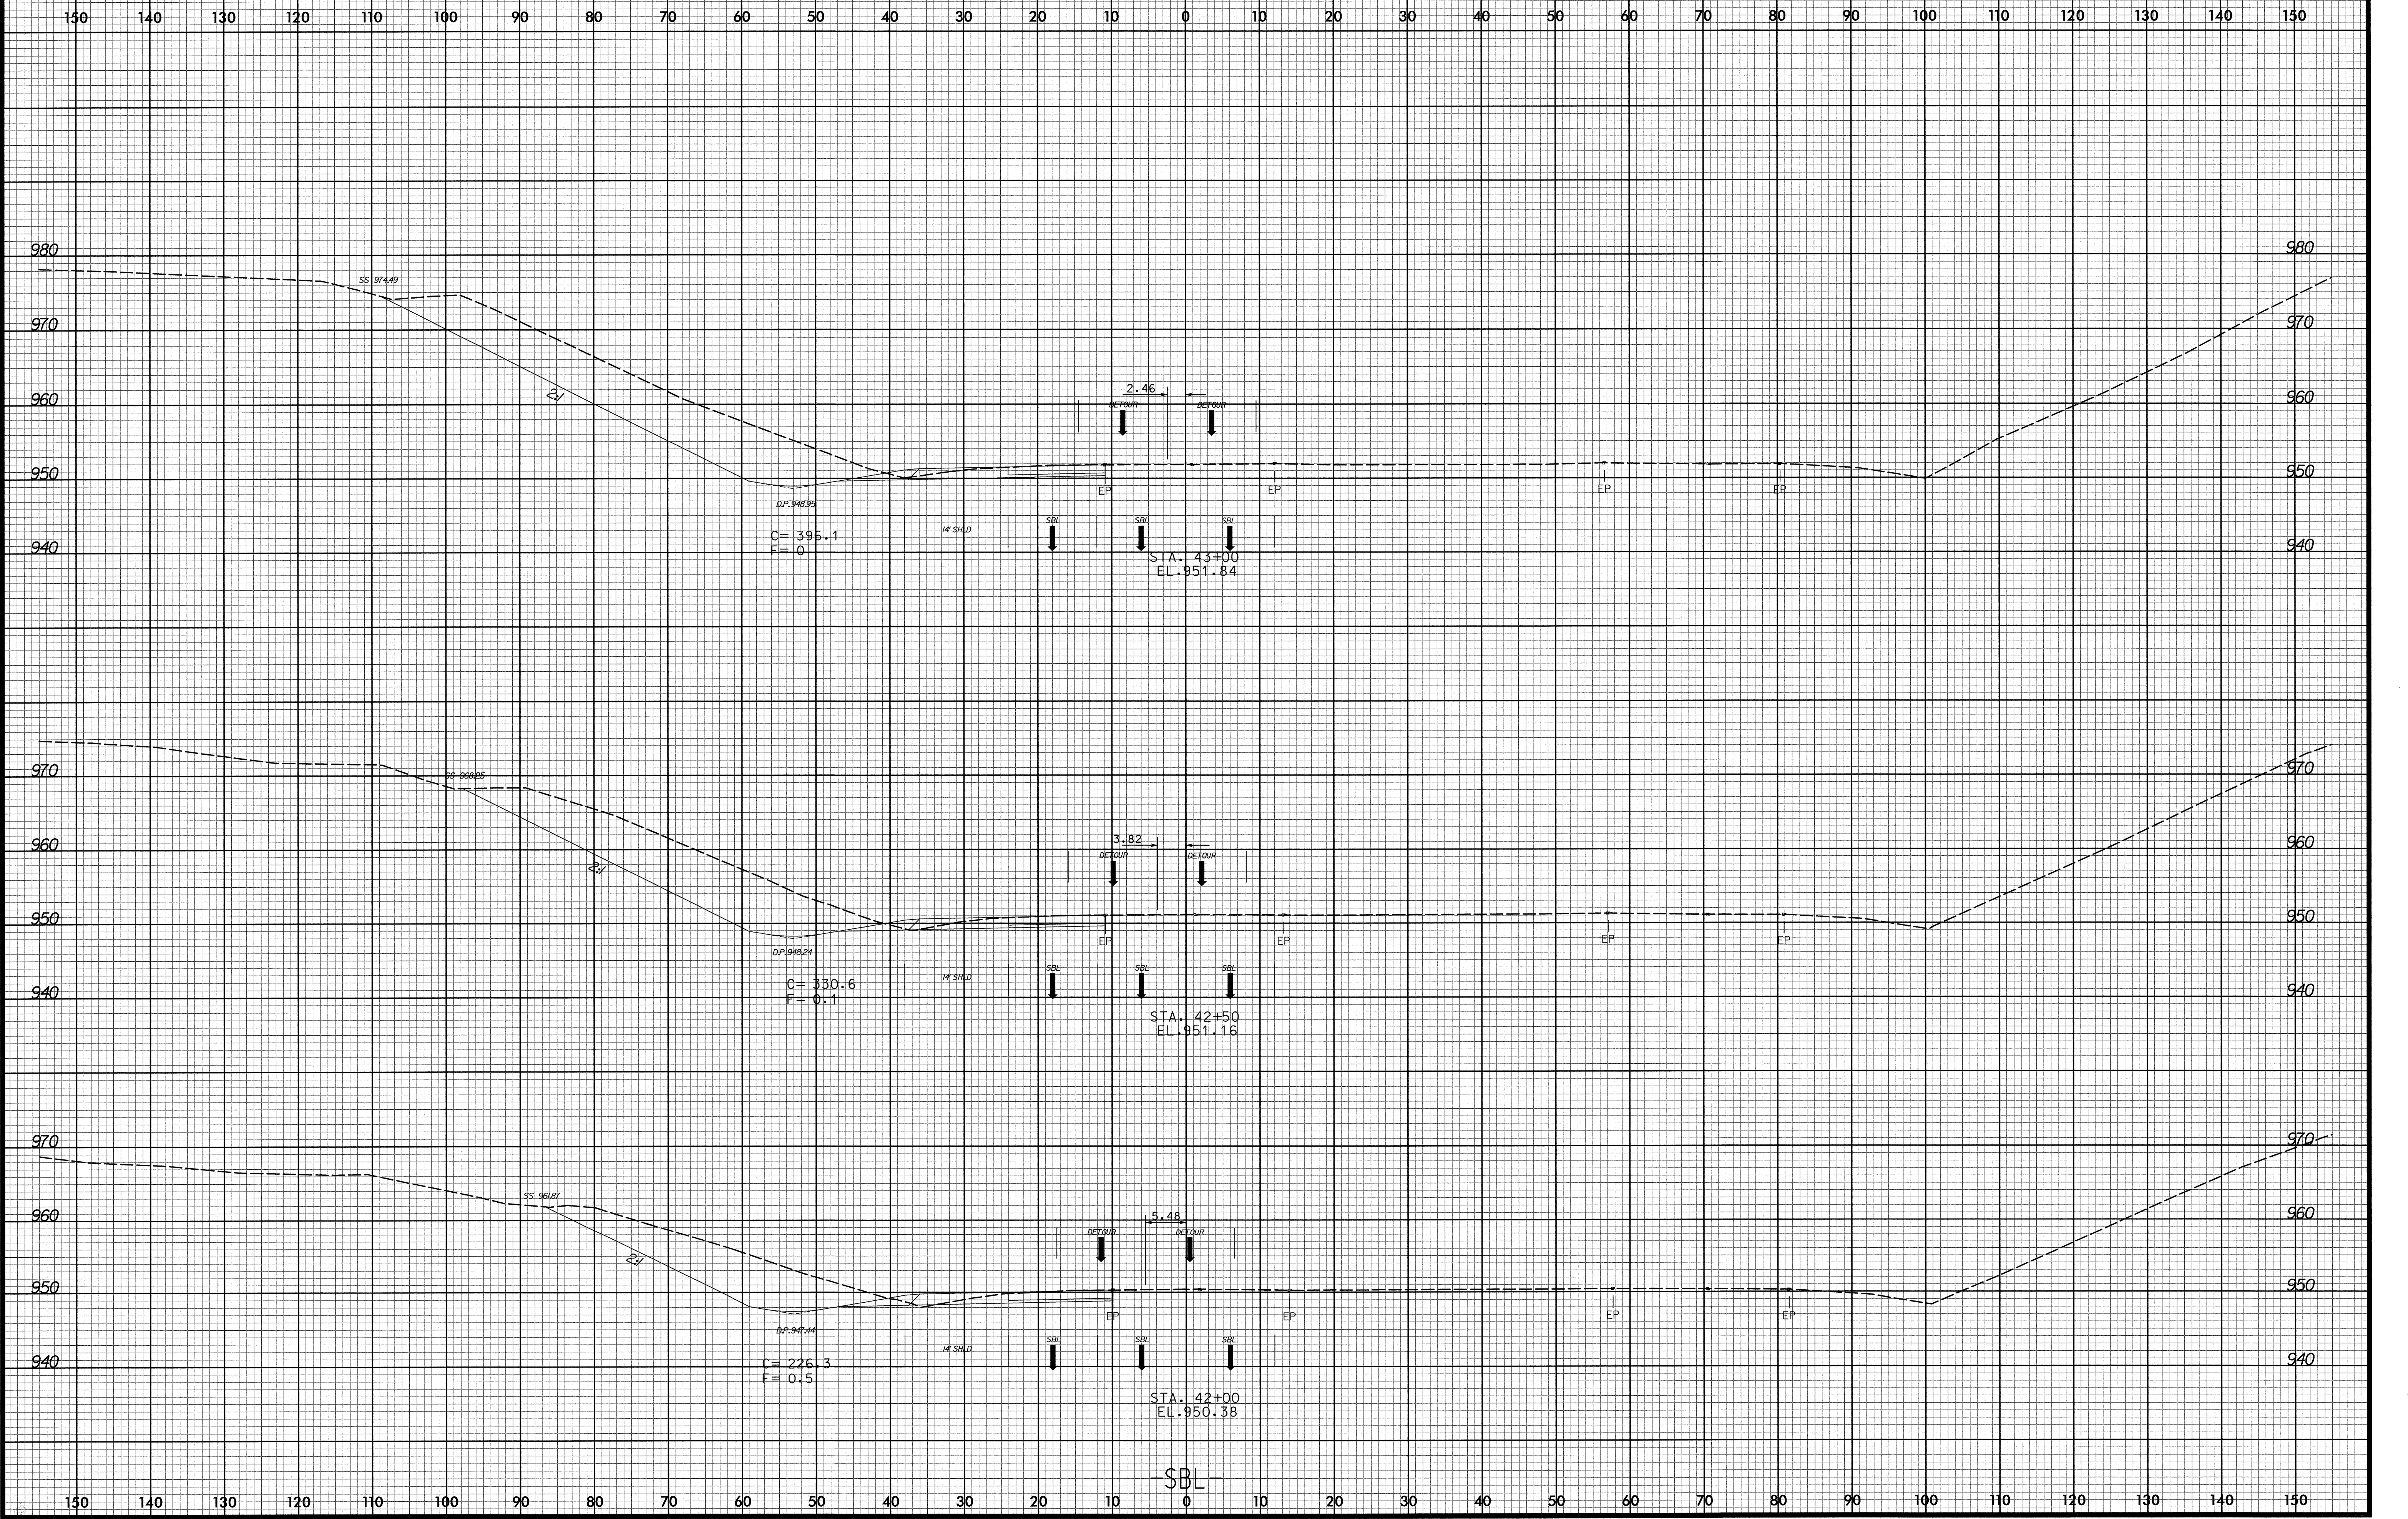

04/07/2004  
C:\Roadway\Xsc\1025a\_rdy\_sb\_l\_xpl.dgn  
Ko & Associates, P.C.