



8/23/99

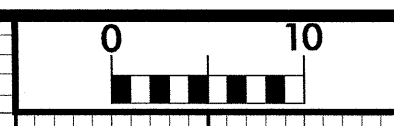

PROJ. REFERENCE NO.	SHEET NO.
I-4025A	X-20

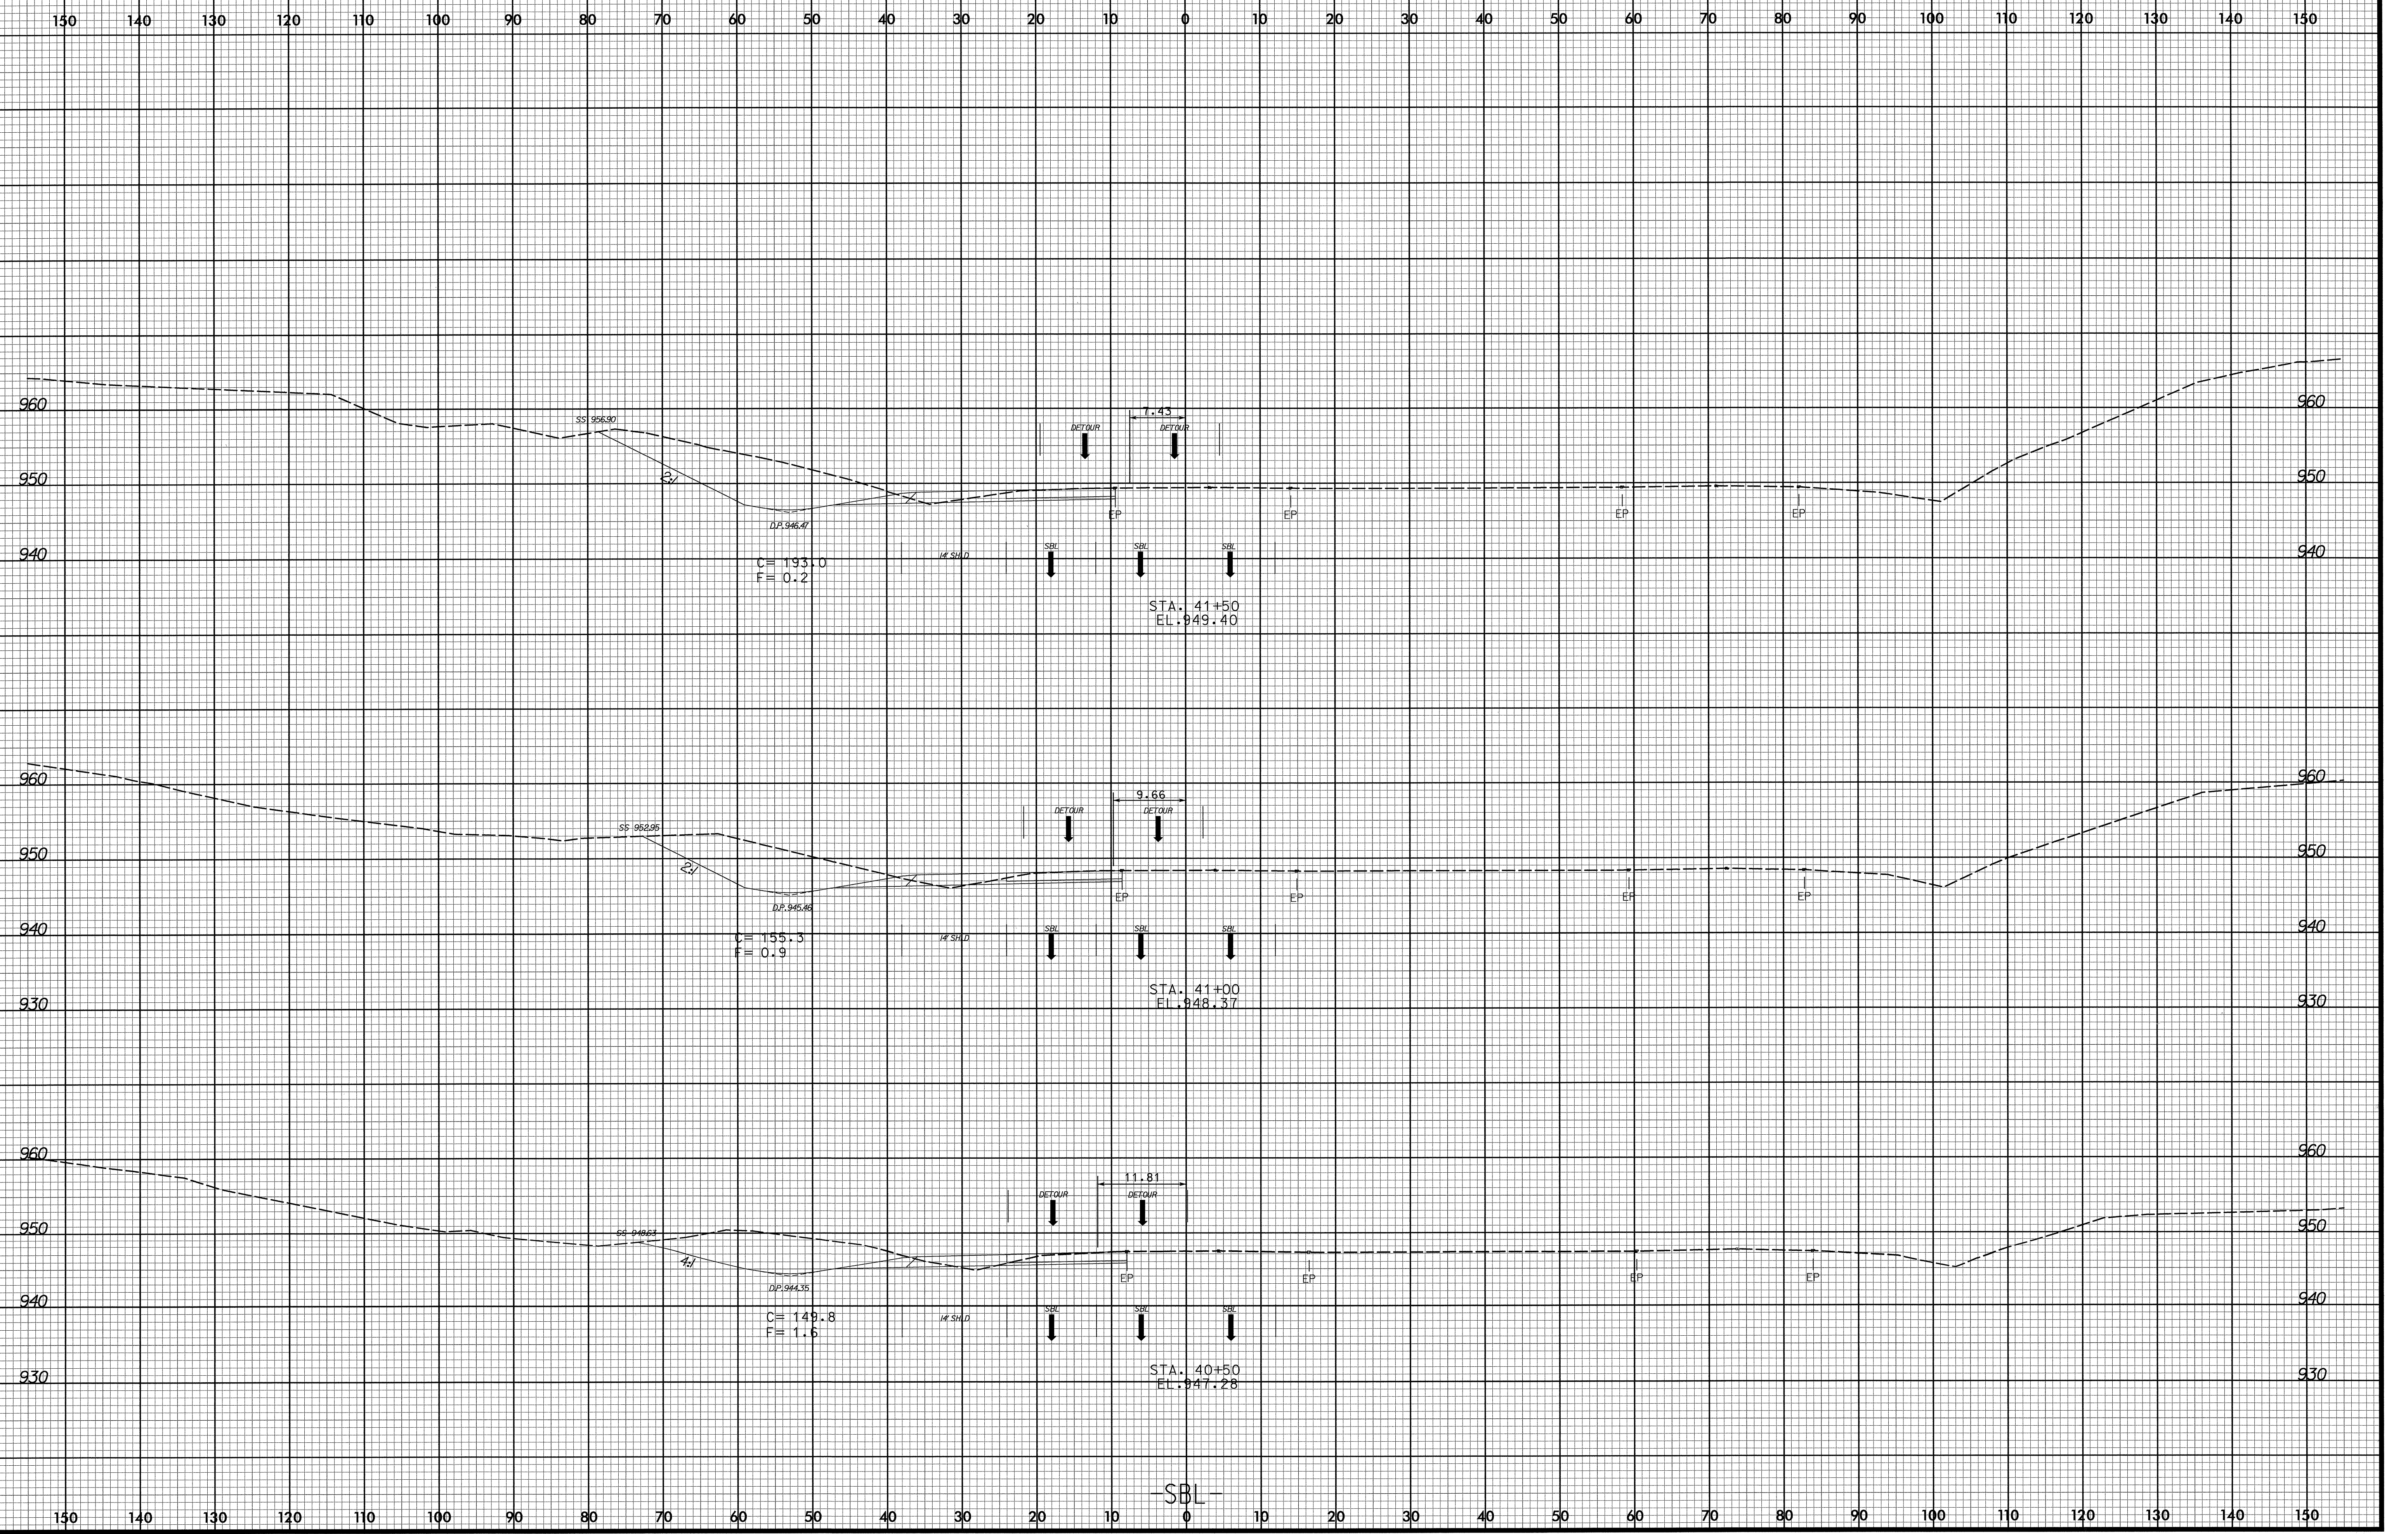

04/07/2004
P:\Roadway\Xsc
Ko & Associates, P.C.