



8/23/99

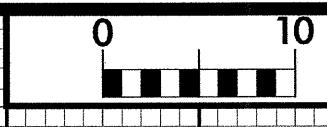

| | |
|---------------------|-----------|
| PROJ. REFERENCE NO. | SHEET NO. |
| I-4025A | X-18 |

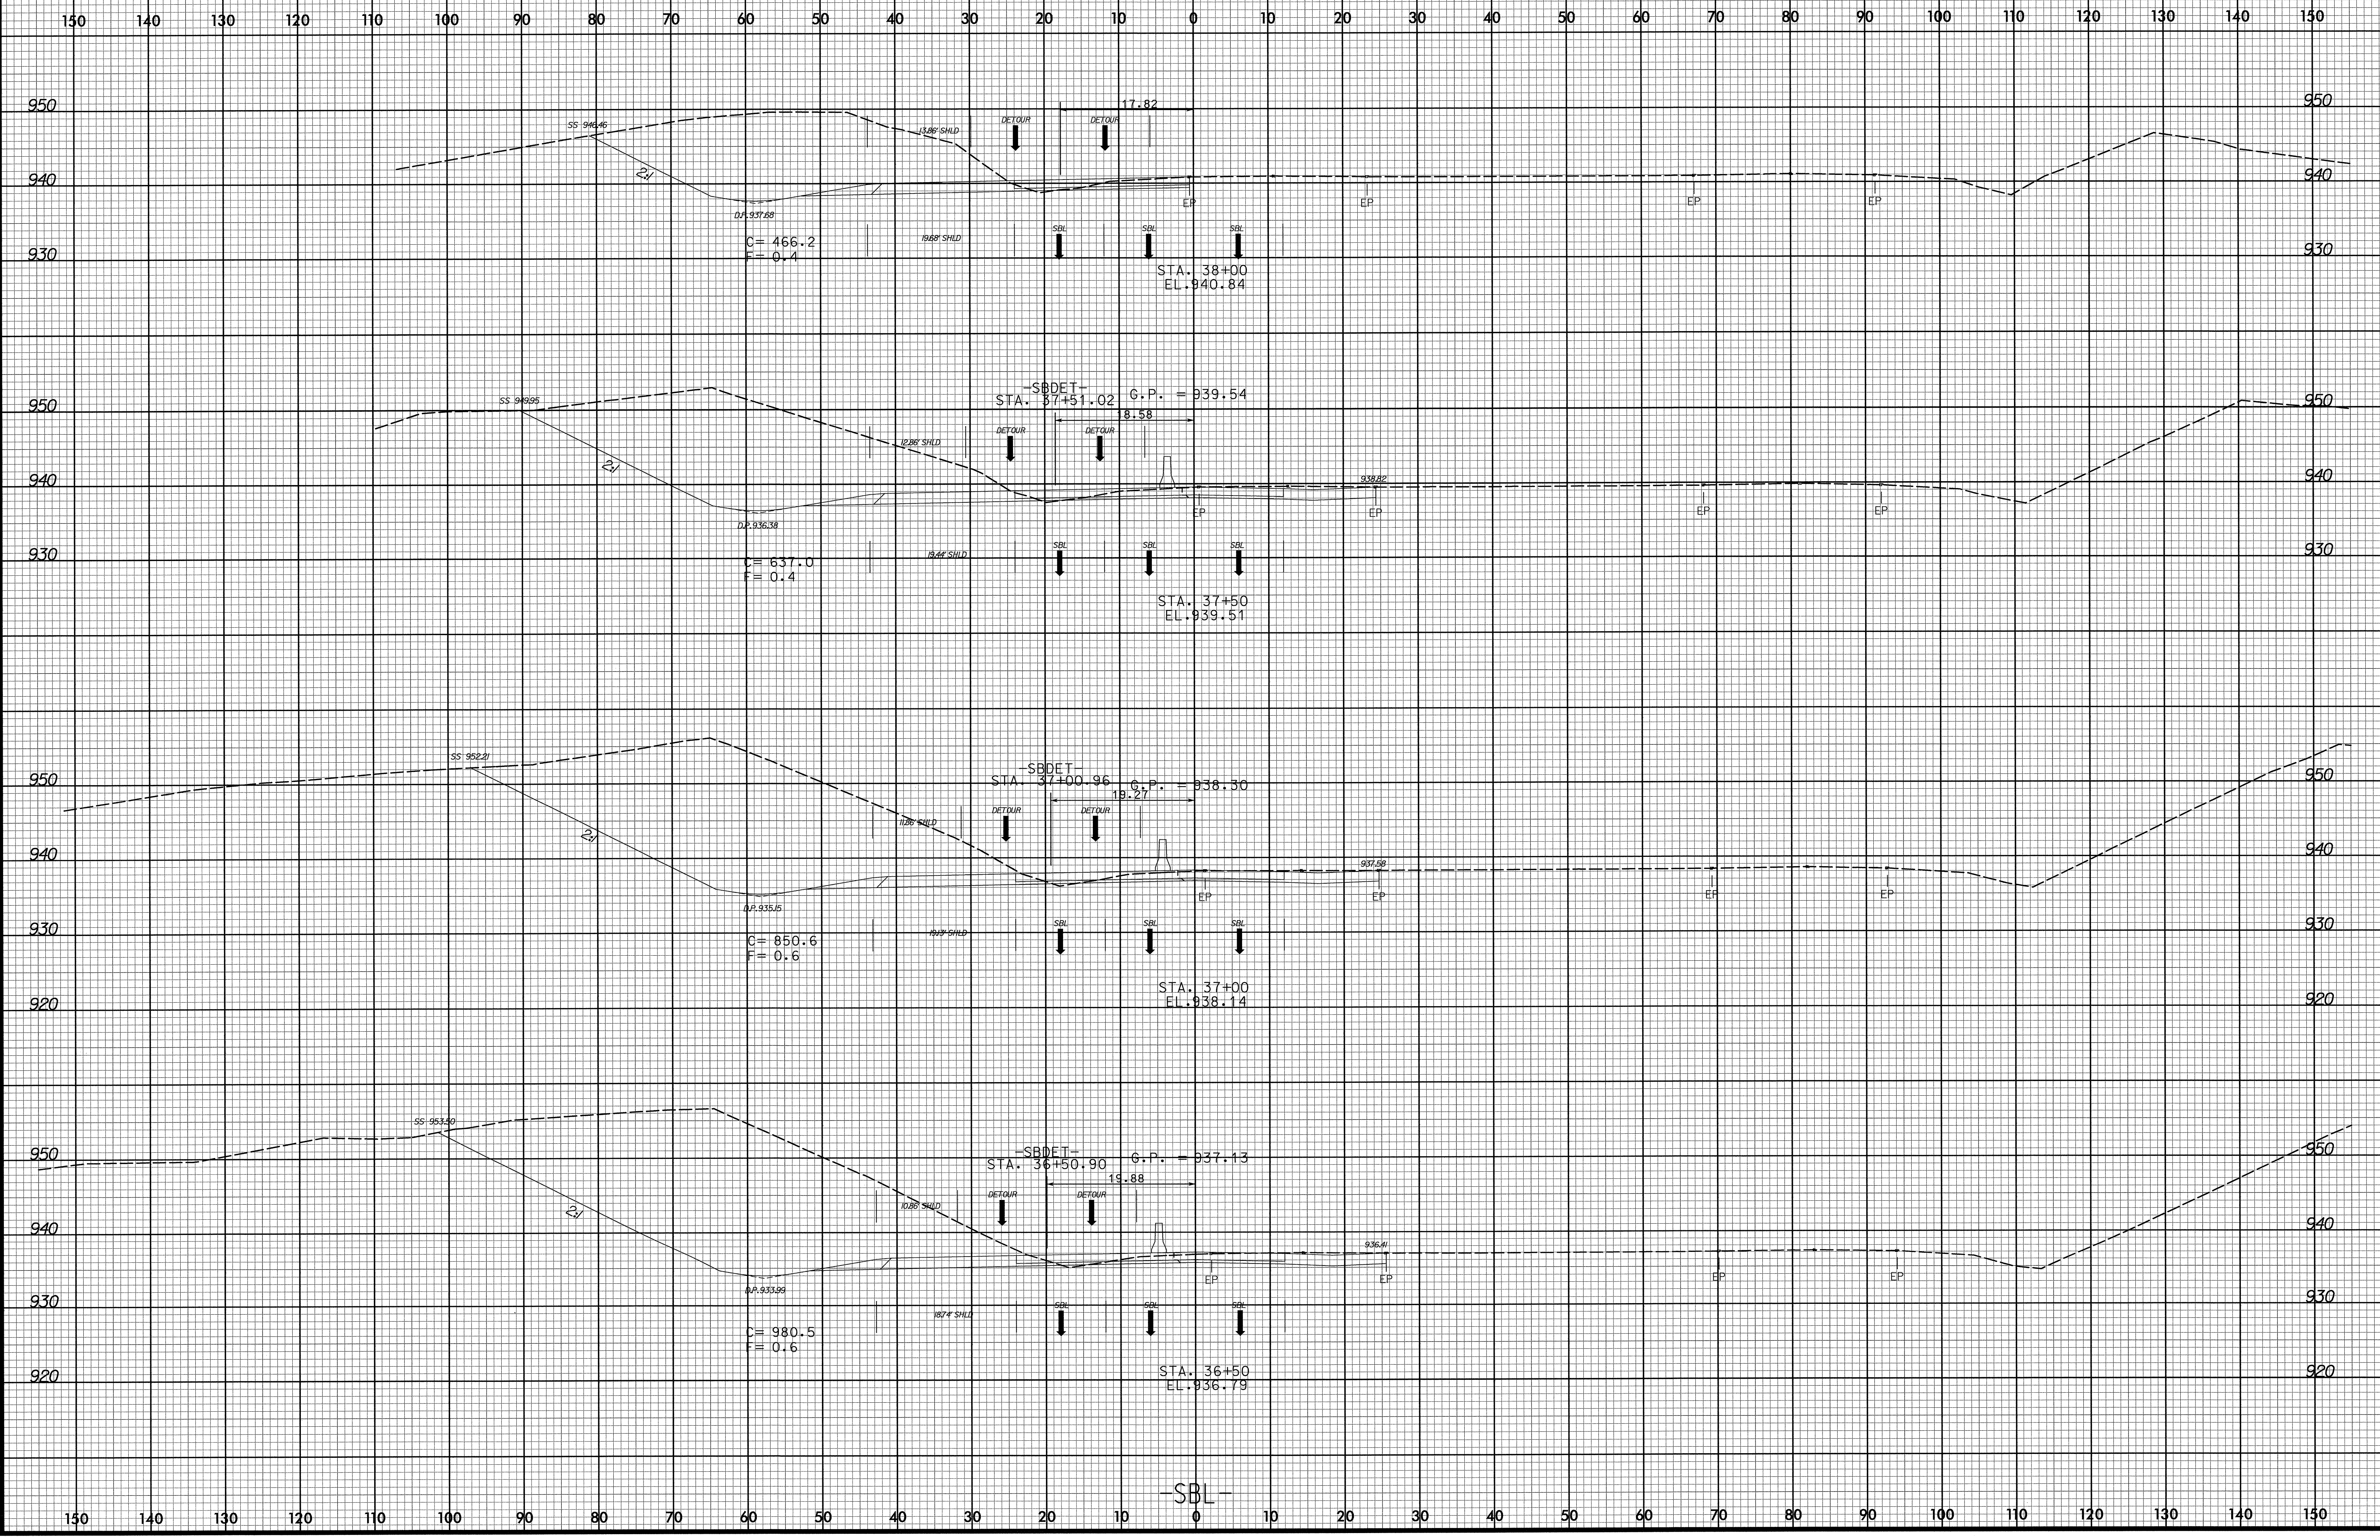

04/07/2004
r:\y\cogway\asc\025a-rdy-sbl.xpl.dgn
K & Associates, P.C.