



8/23/99

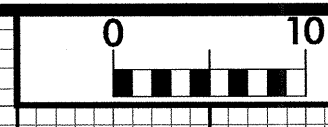

PROJ. REFERENCE NO. I-4025A	SHEET NO. X-17
--------------------------------	-------------------

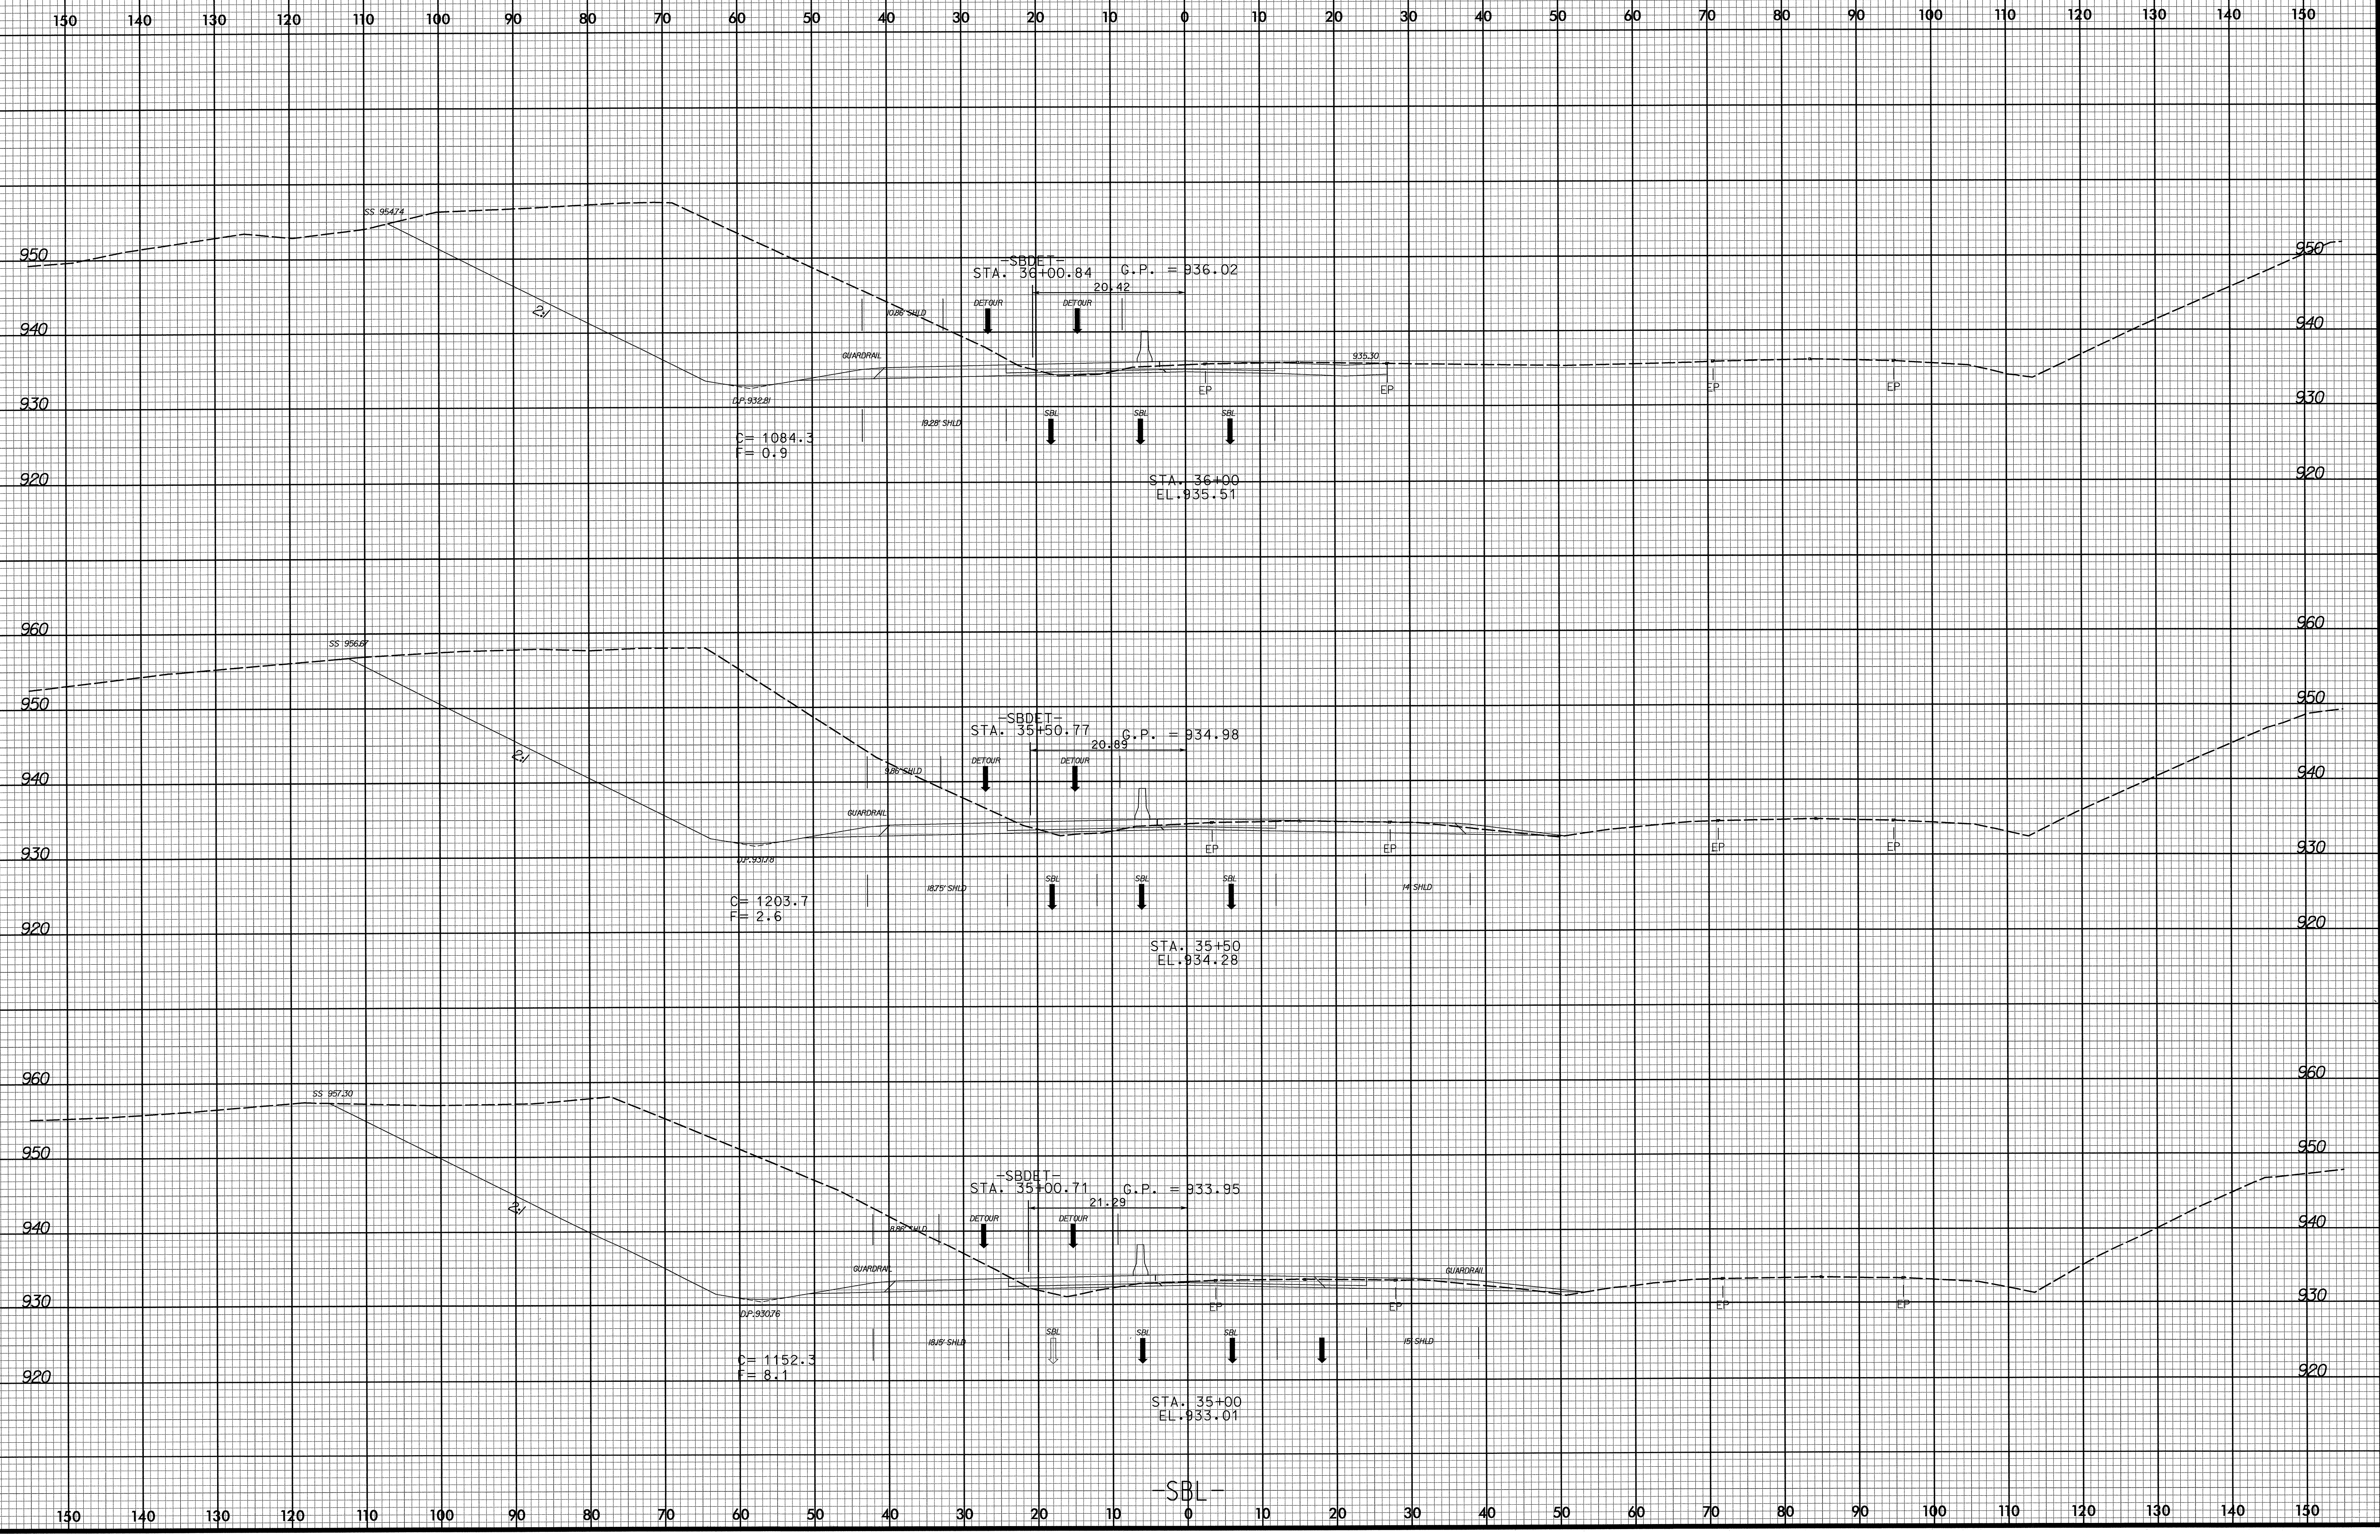

04/07/2004
C:\Roadway\Xsc\2256_r.dwg:sbl.xpl.dgn
K&A Associates, P.C.