



8/23/99

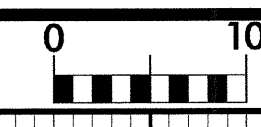

PROJ. REFERENCE NO. I-4025A SHEET NO. X-15

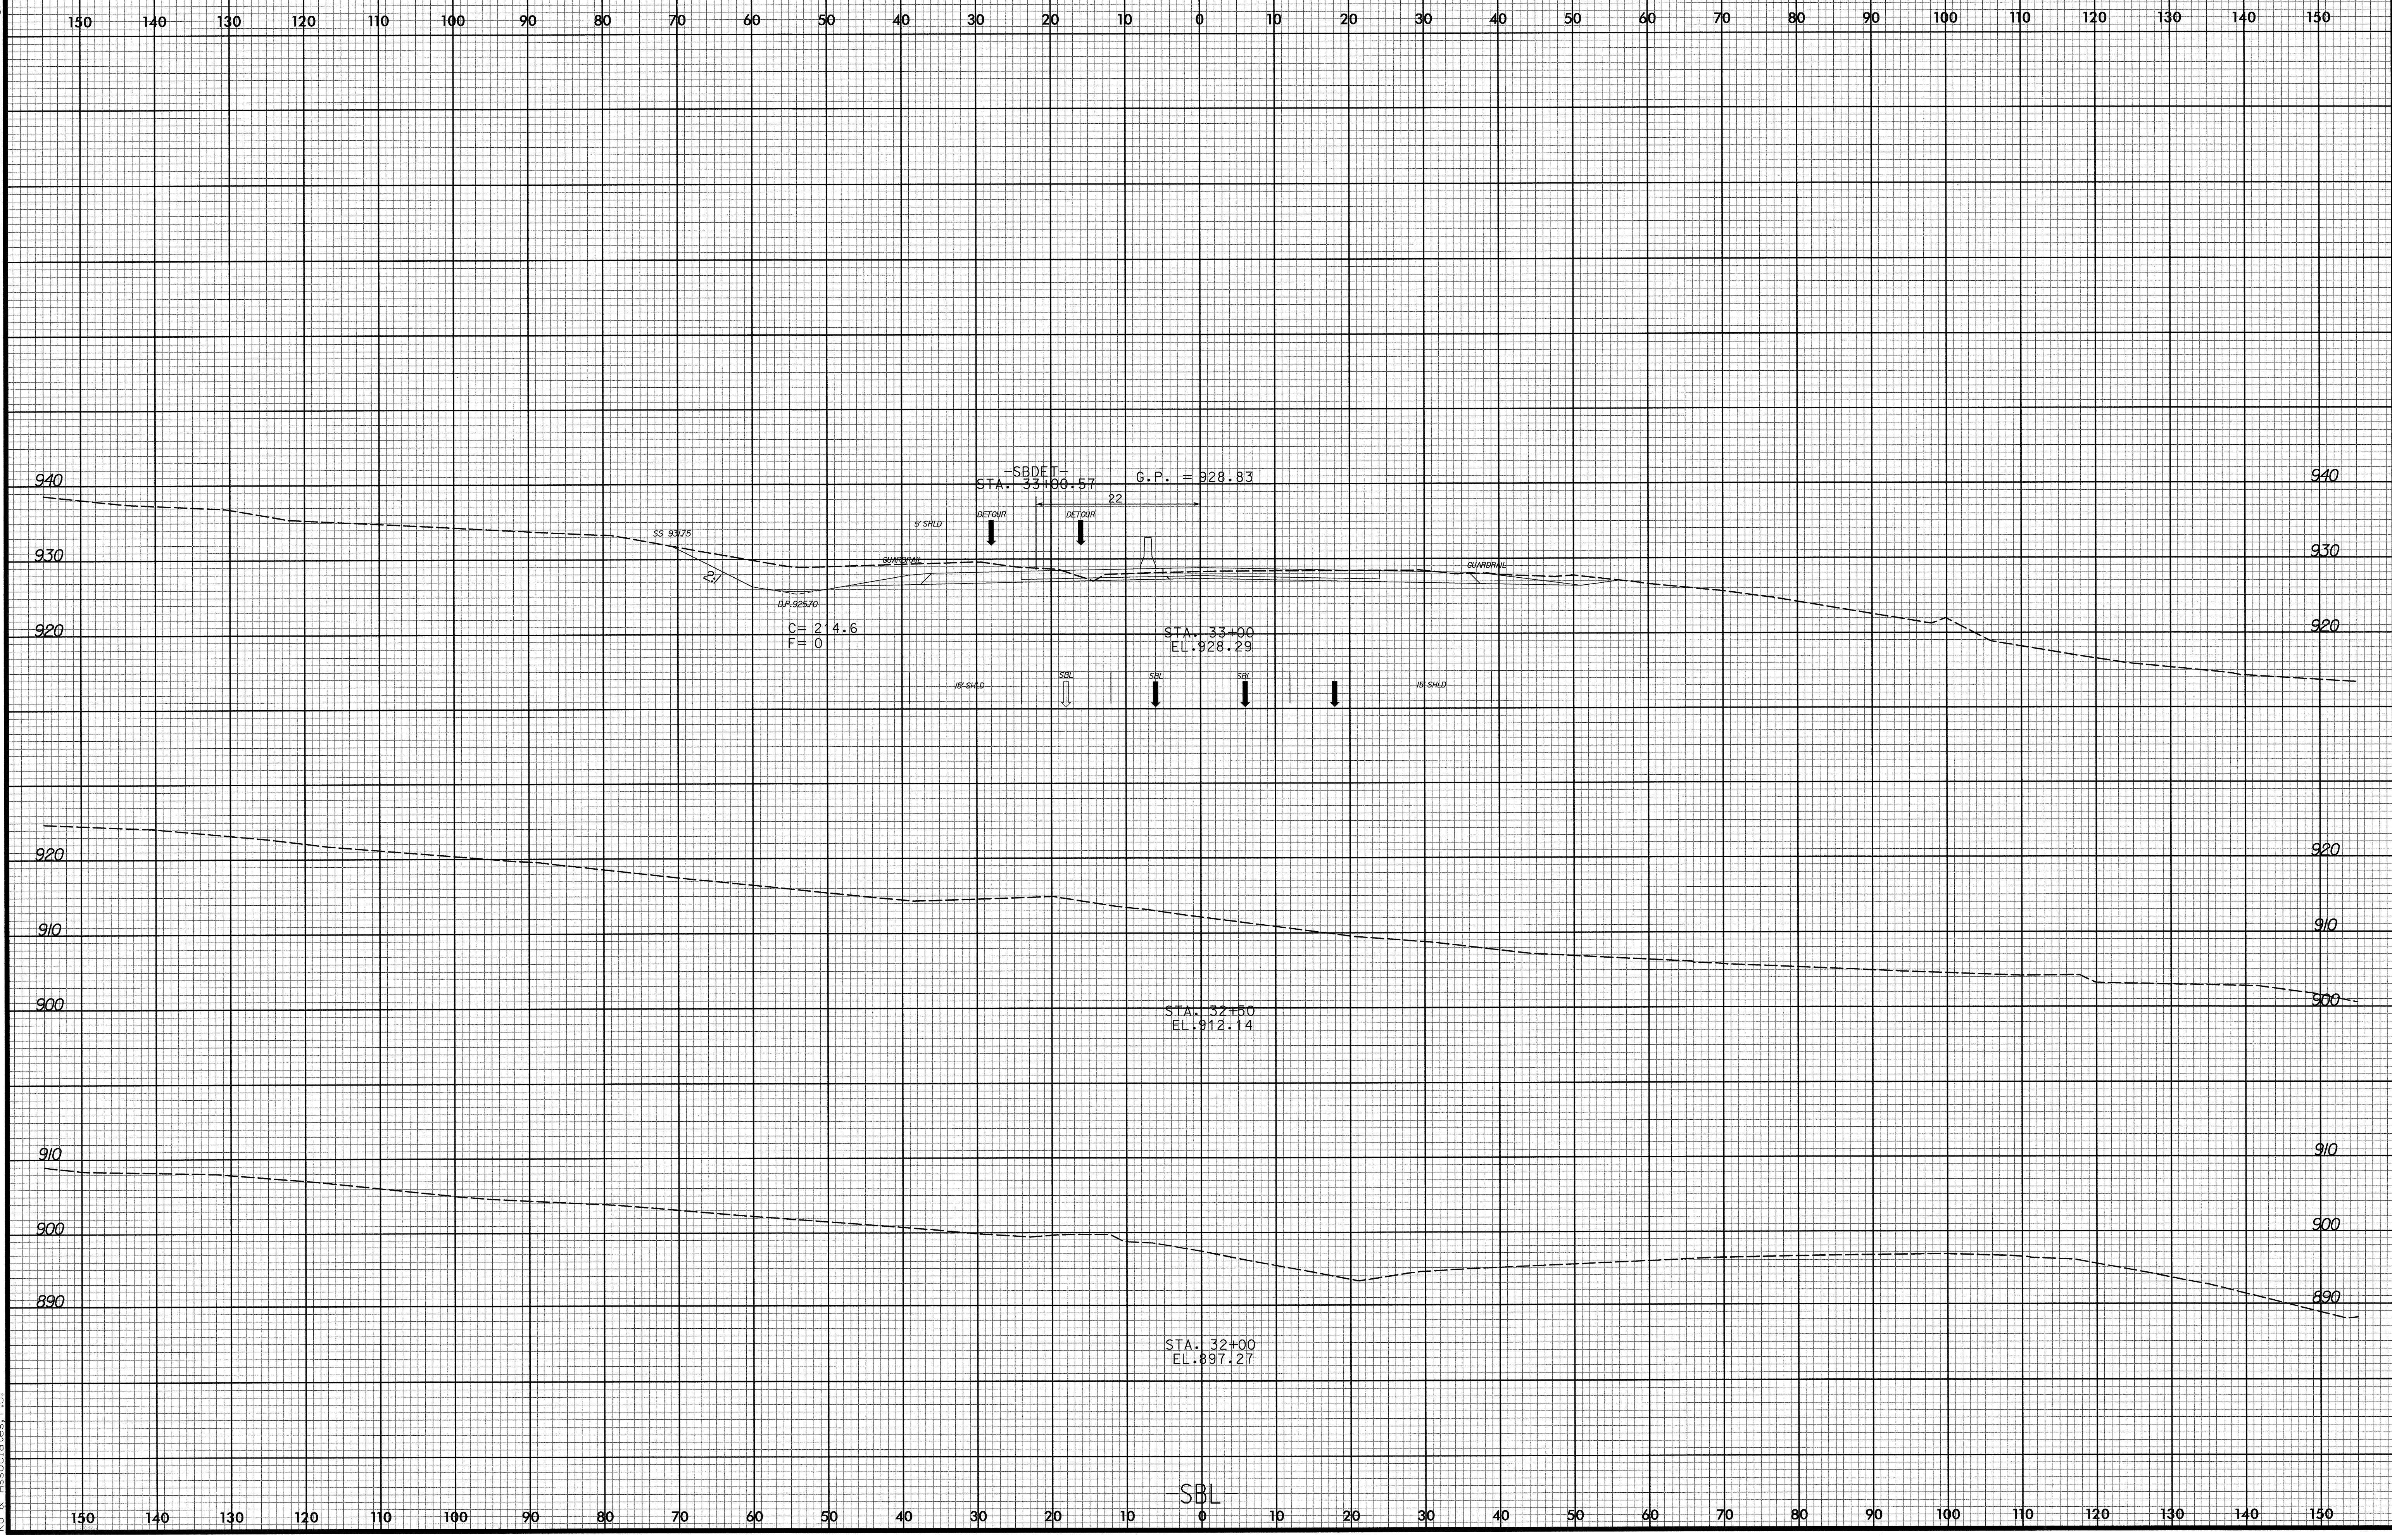

04/07/2004 Xes\p25a-rdy-sbl-wp1.dgn

-SBL-