
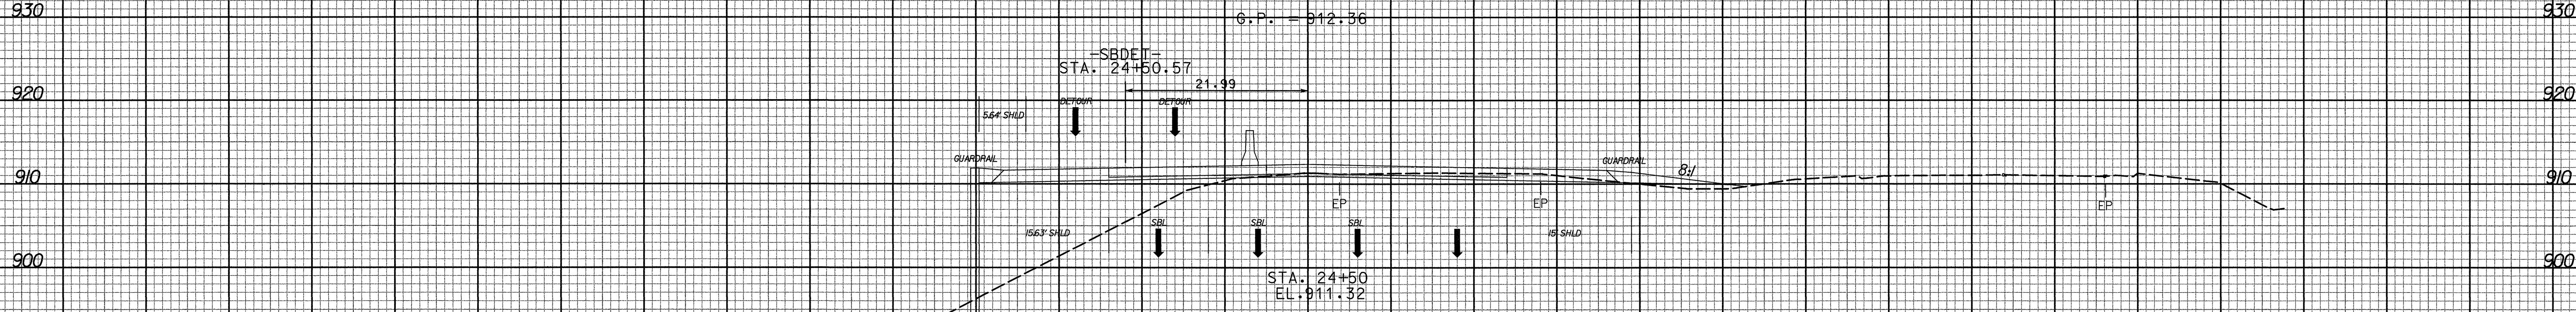


8/23/99

150 140 130 120 110 100 90 80 70 60 50 40 30 20 10 0 10 20 30 40 50 60 70 80 90 100 110 120 130 140 150

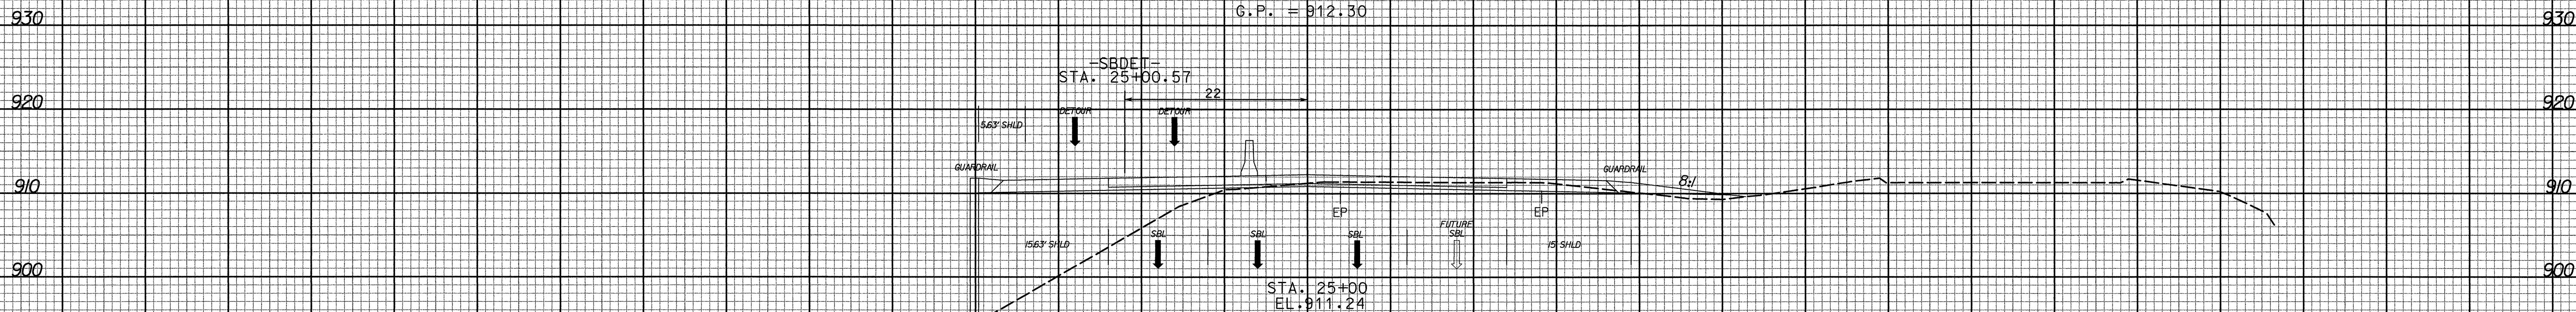

150 140 130 120 110 100 90 80 70 60 50 40 30 20 10 0 10 20 30 40 50 60 70 80 90 100 110 120 130 140 150

06/18/2004  
F:\Roadway\Xsc\14025a-rdy-sbl.xpl.dgn  
C & Associates, P.C.

-SBL-