


8/23/99

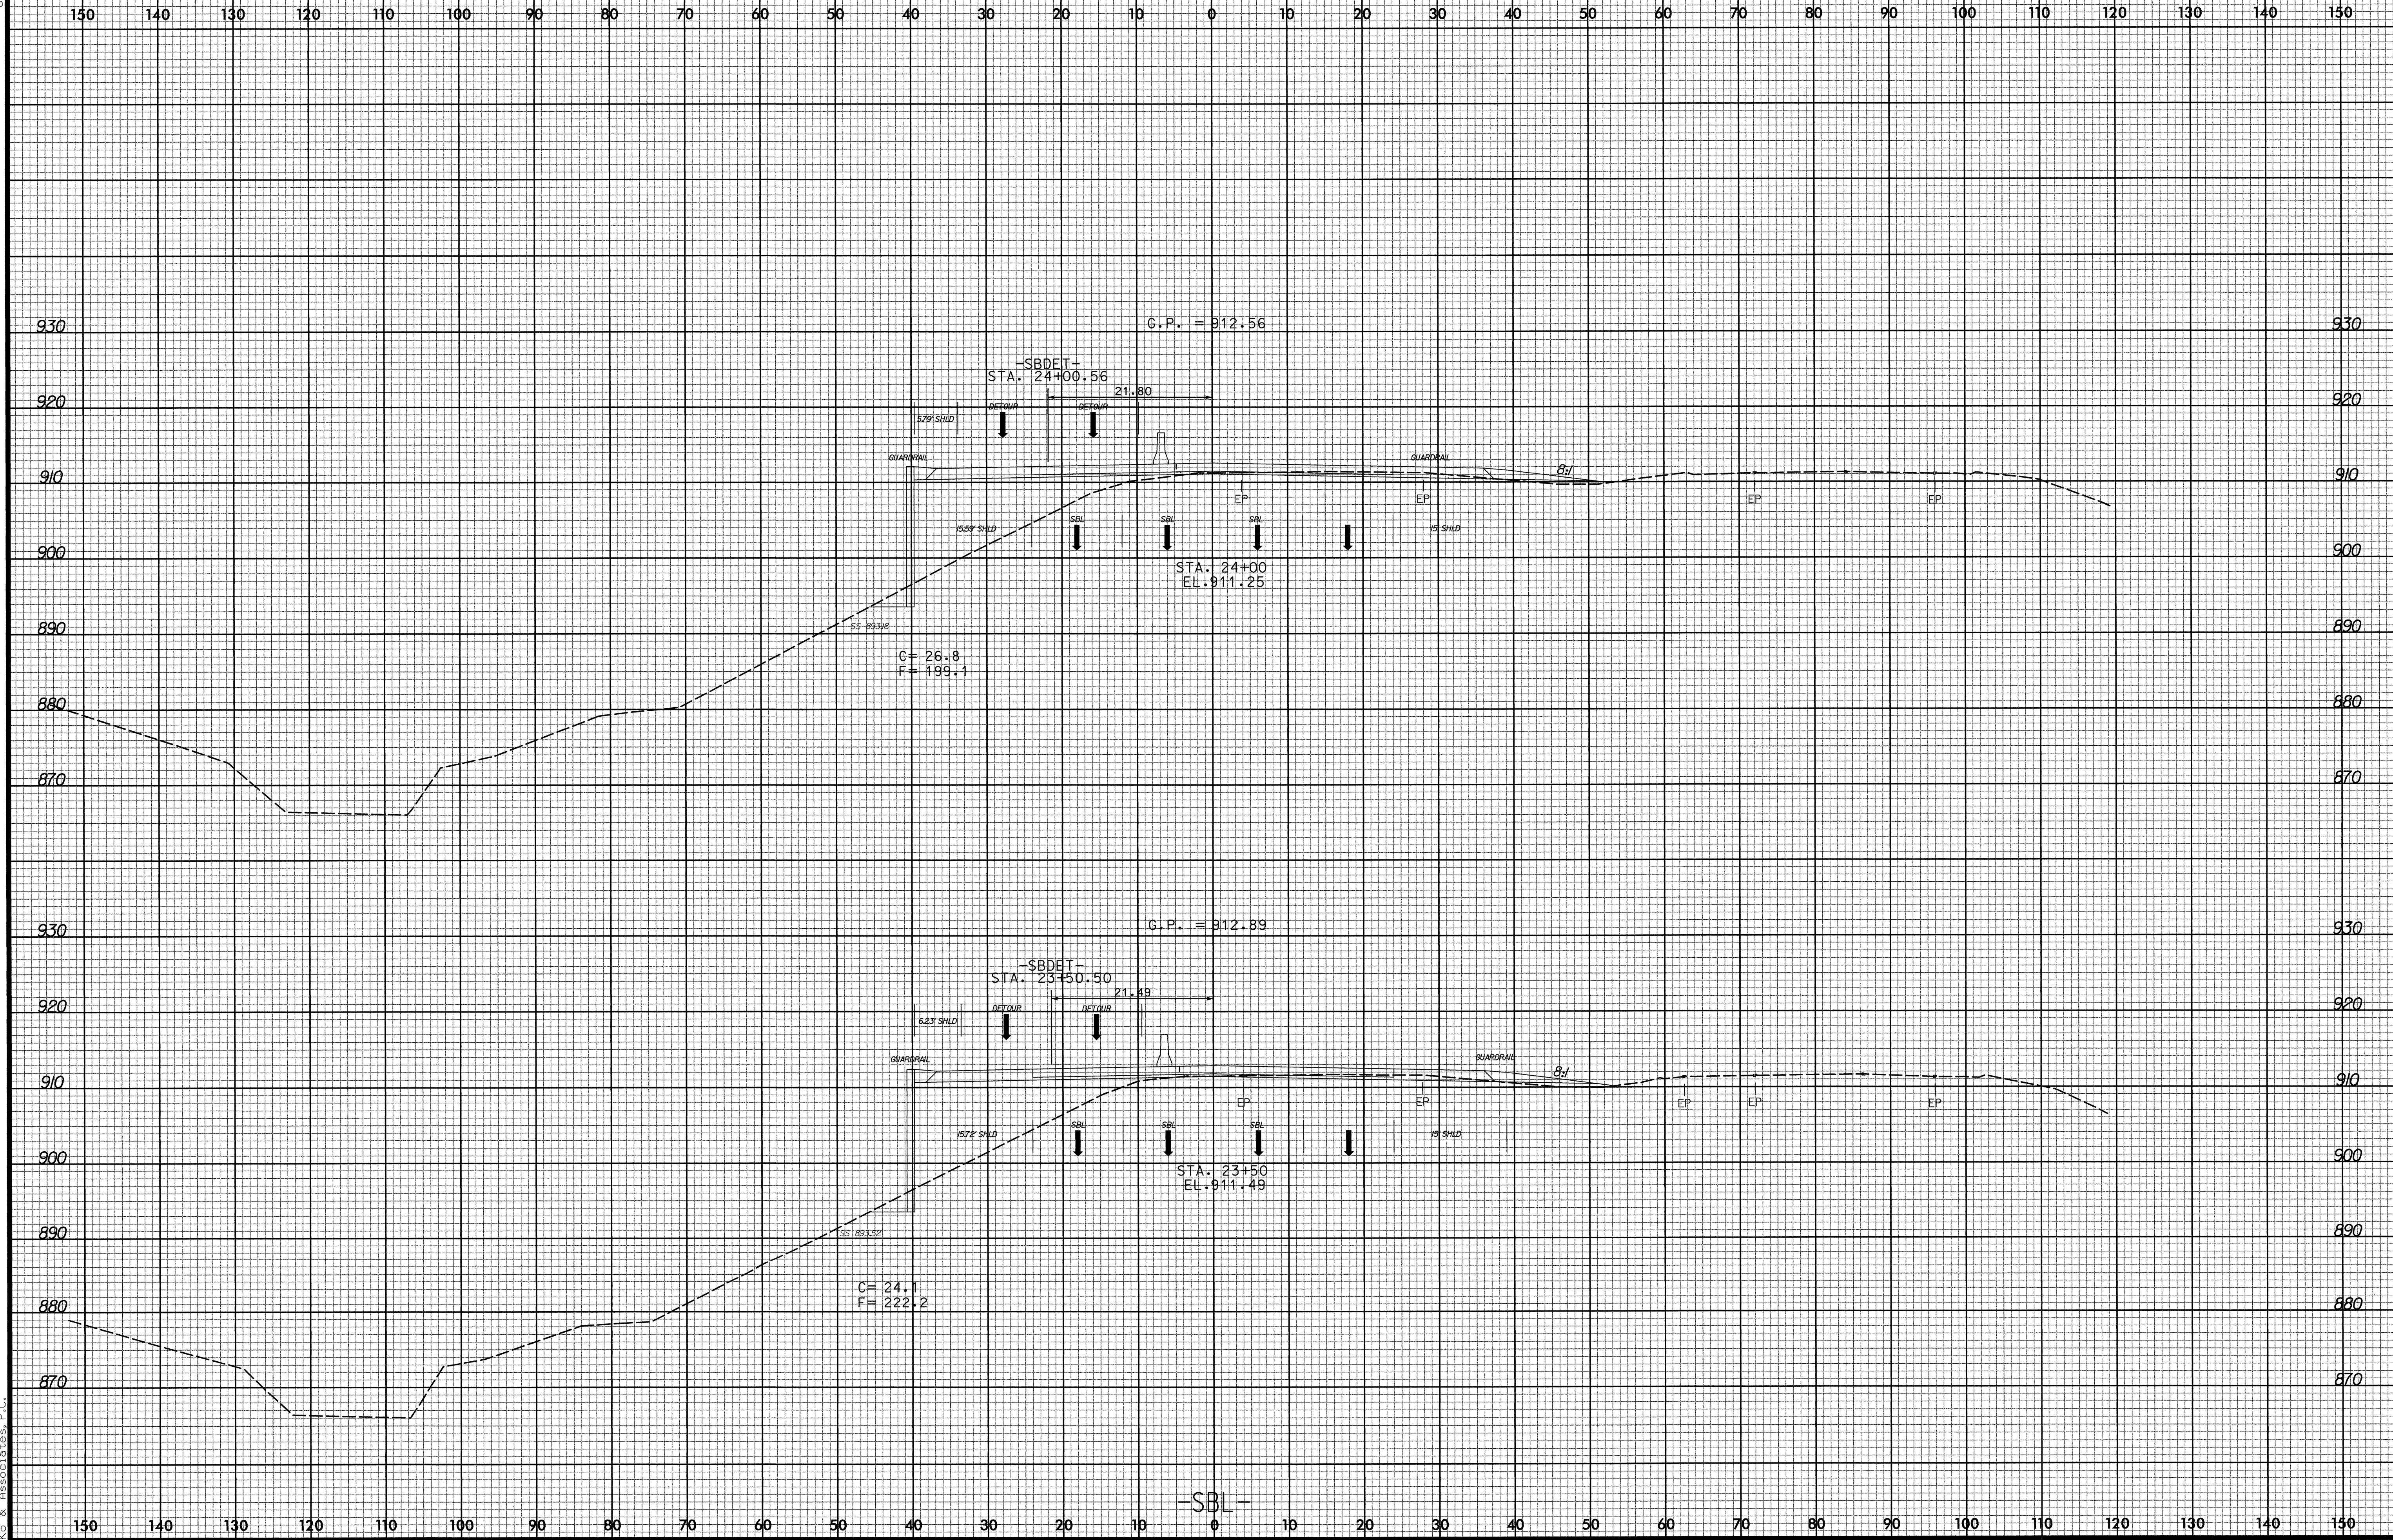

06/08/2004 X:\es\4025a\_rdy-sbl.xpl.dgn