



8/23/99

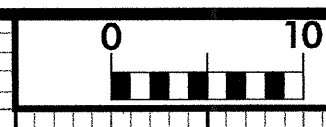

PROJ. REFERENCE NO.	SHEET NO.
I-4025A	X-12

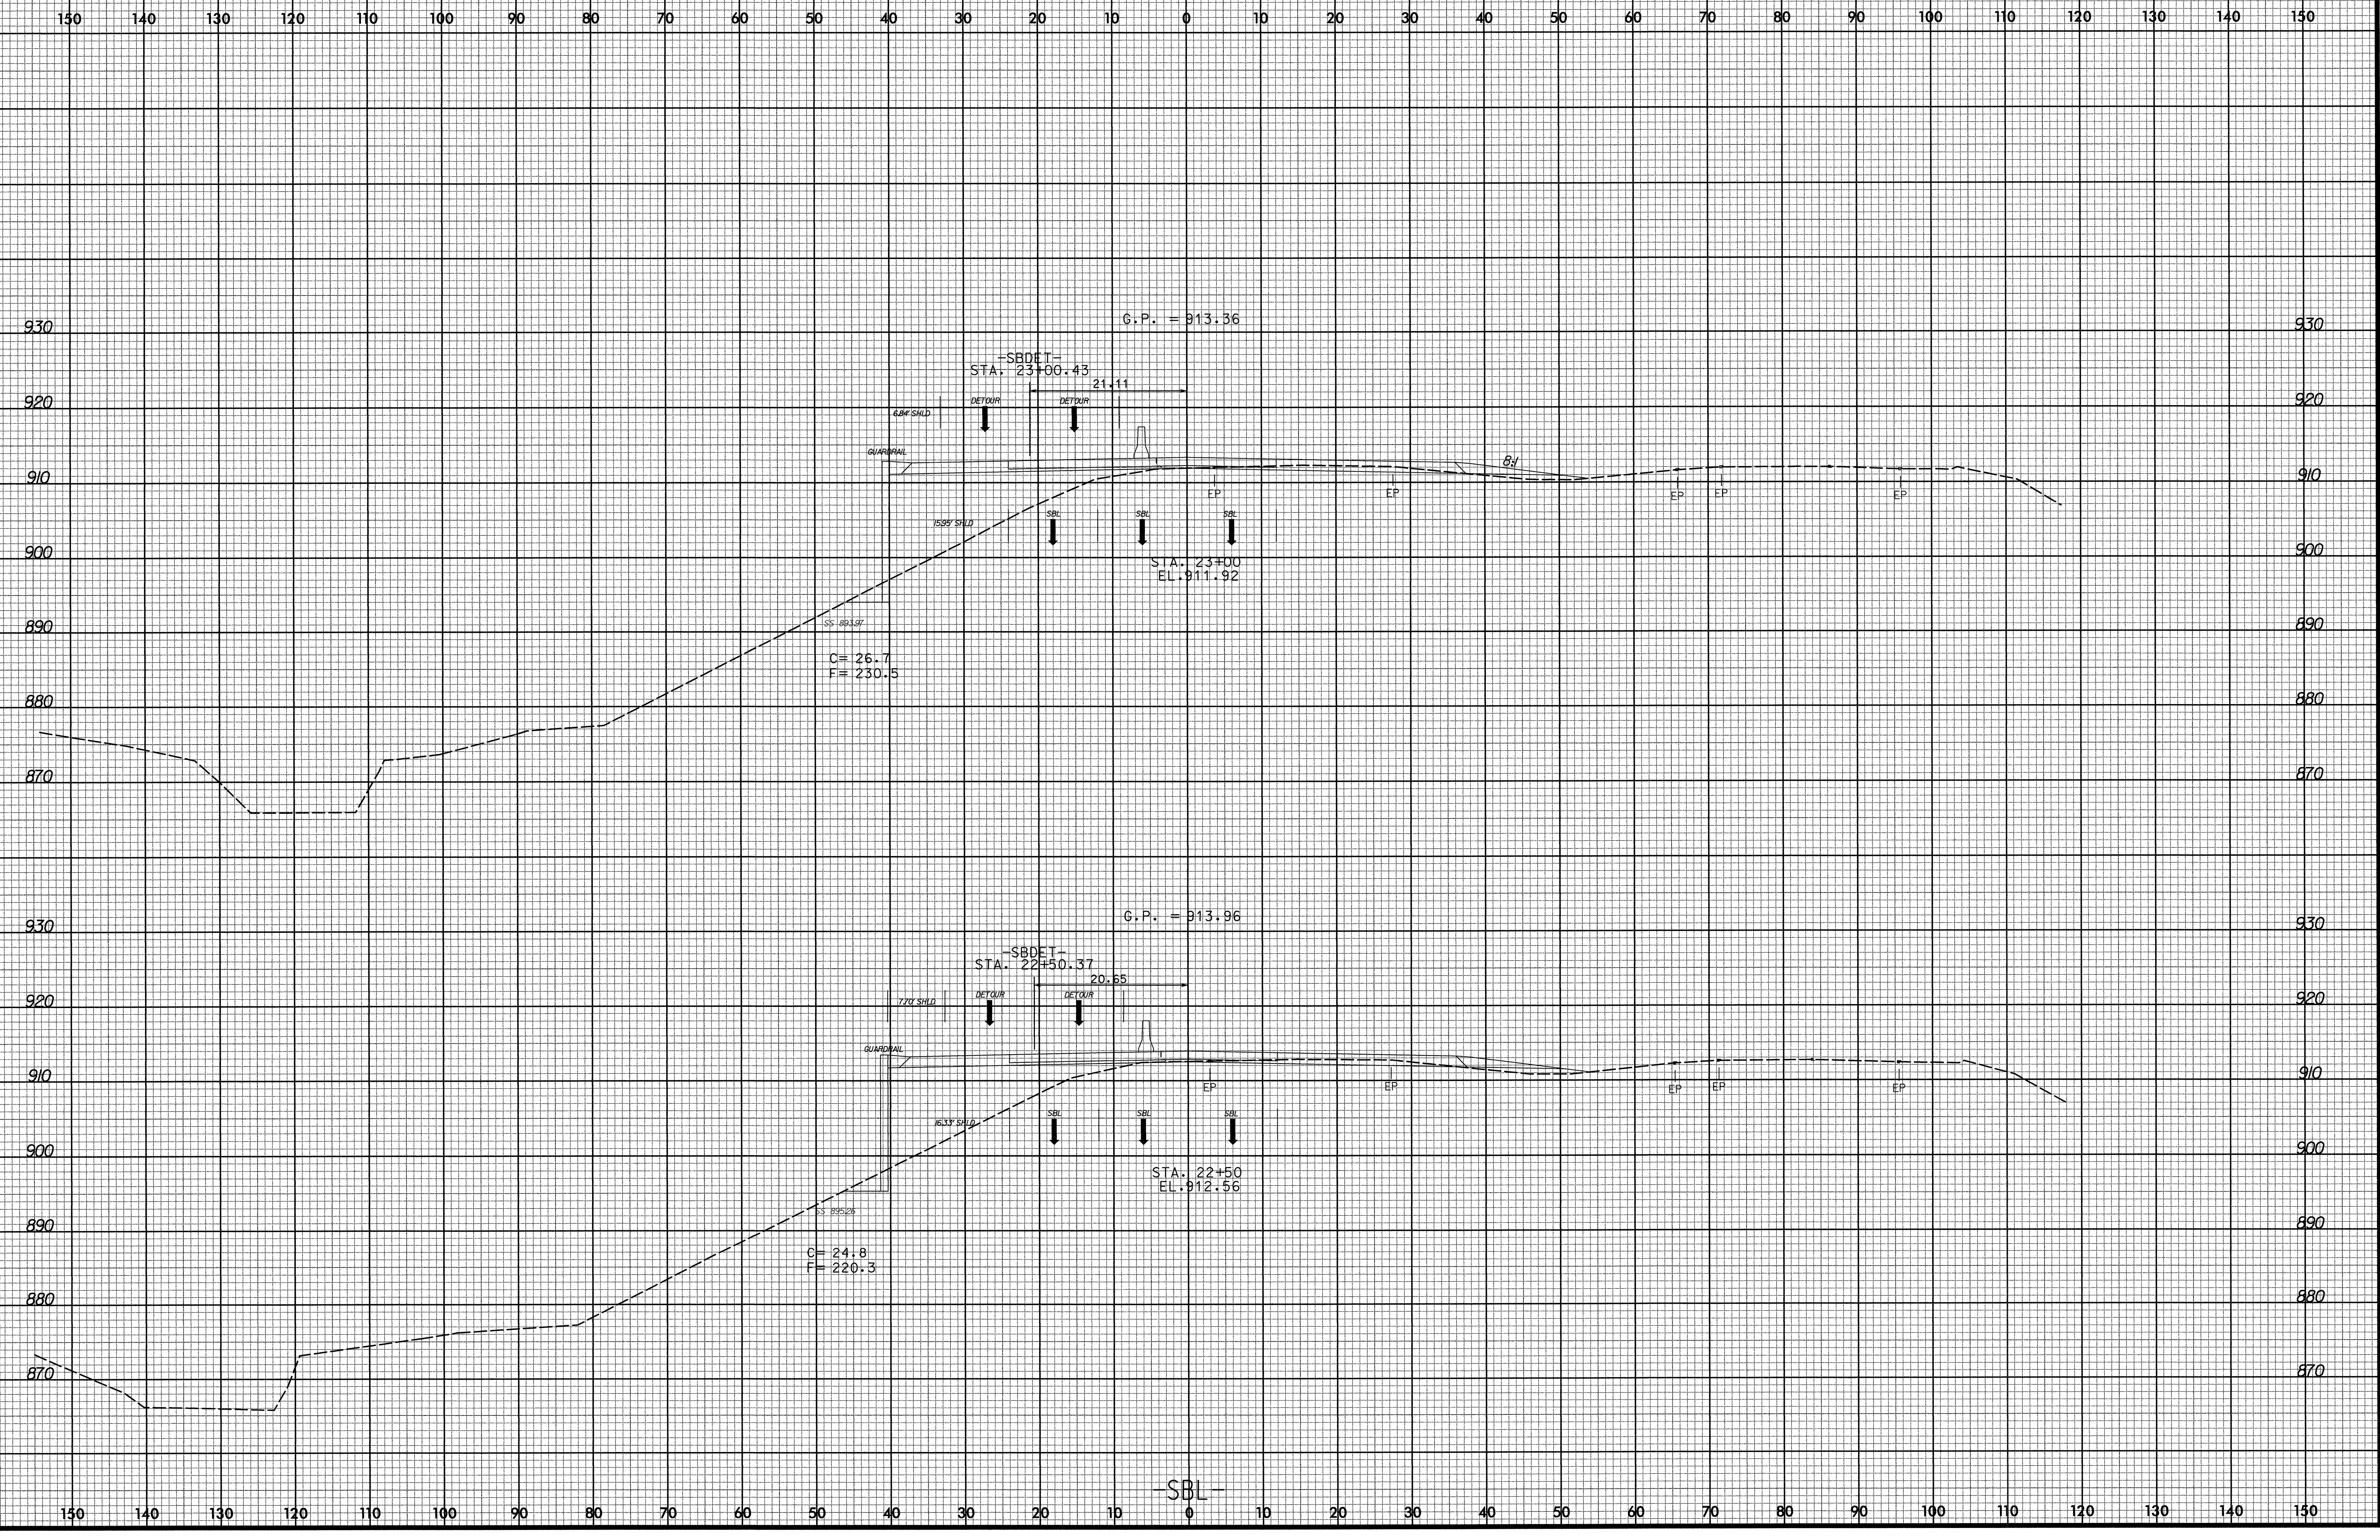

06/18/2004 X:\14025A\14025A-rdy-sbl.xpl.dgn