


8/23/99



PROJ. REFERENCE NO.	SHEET NO.
I-4025A	X-9

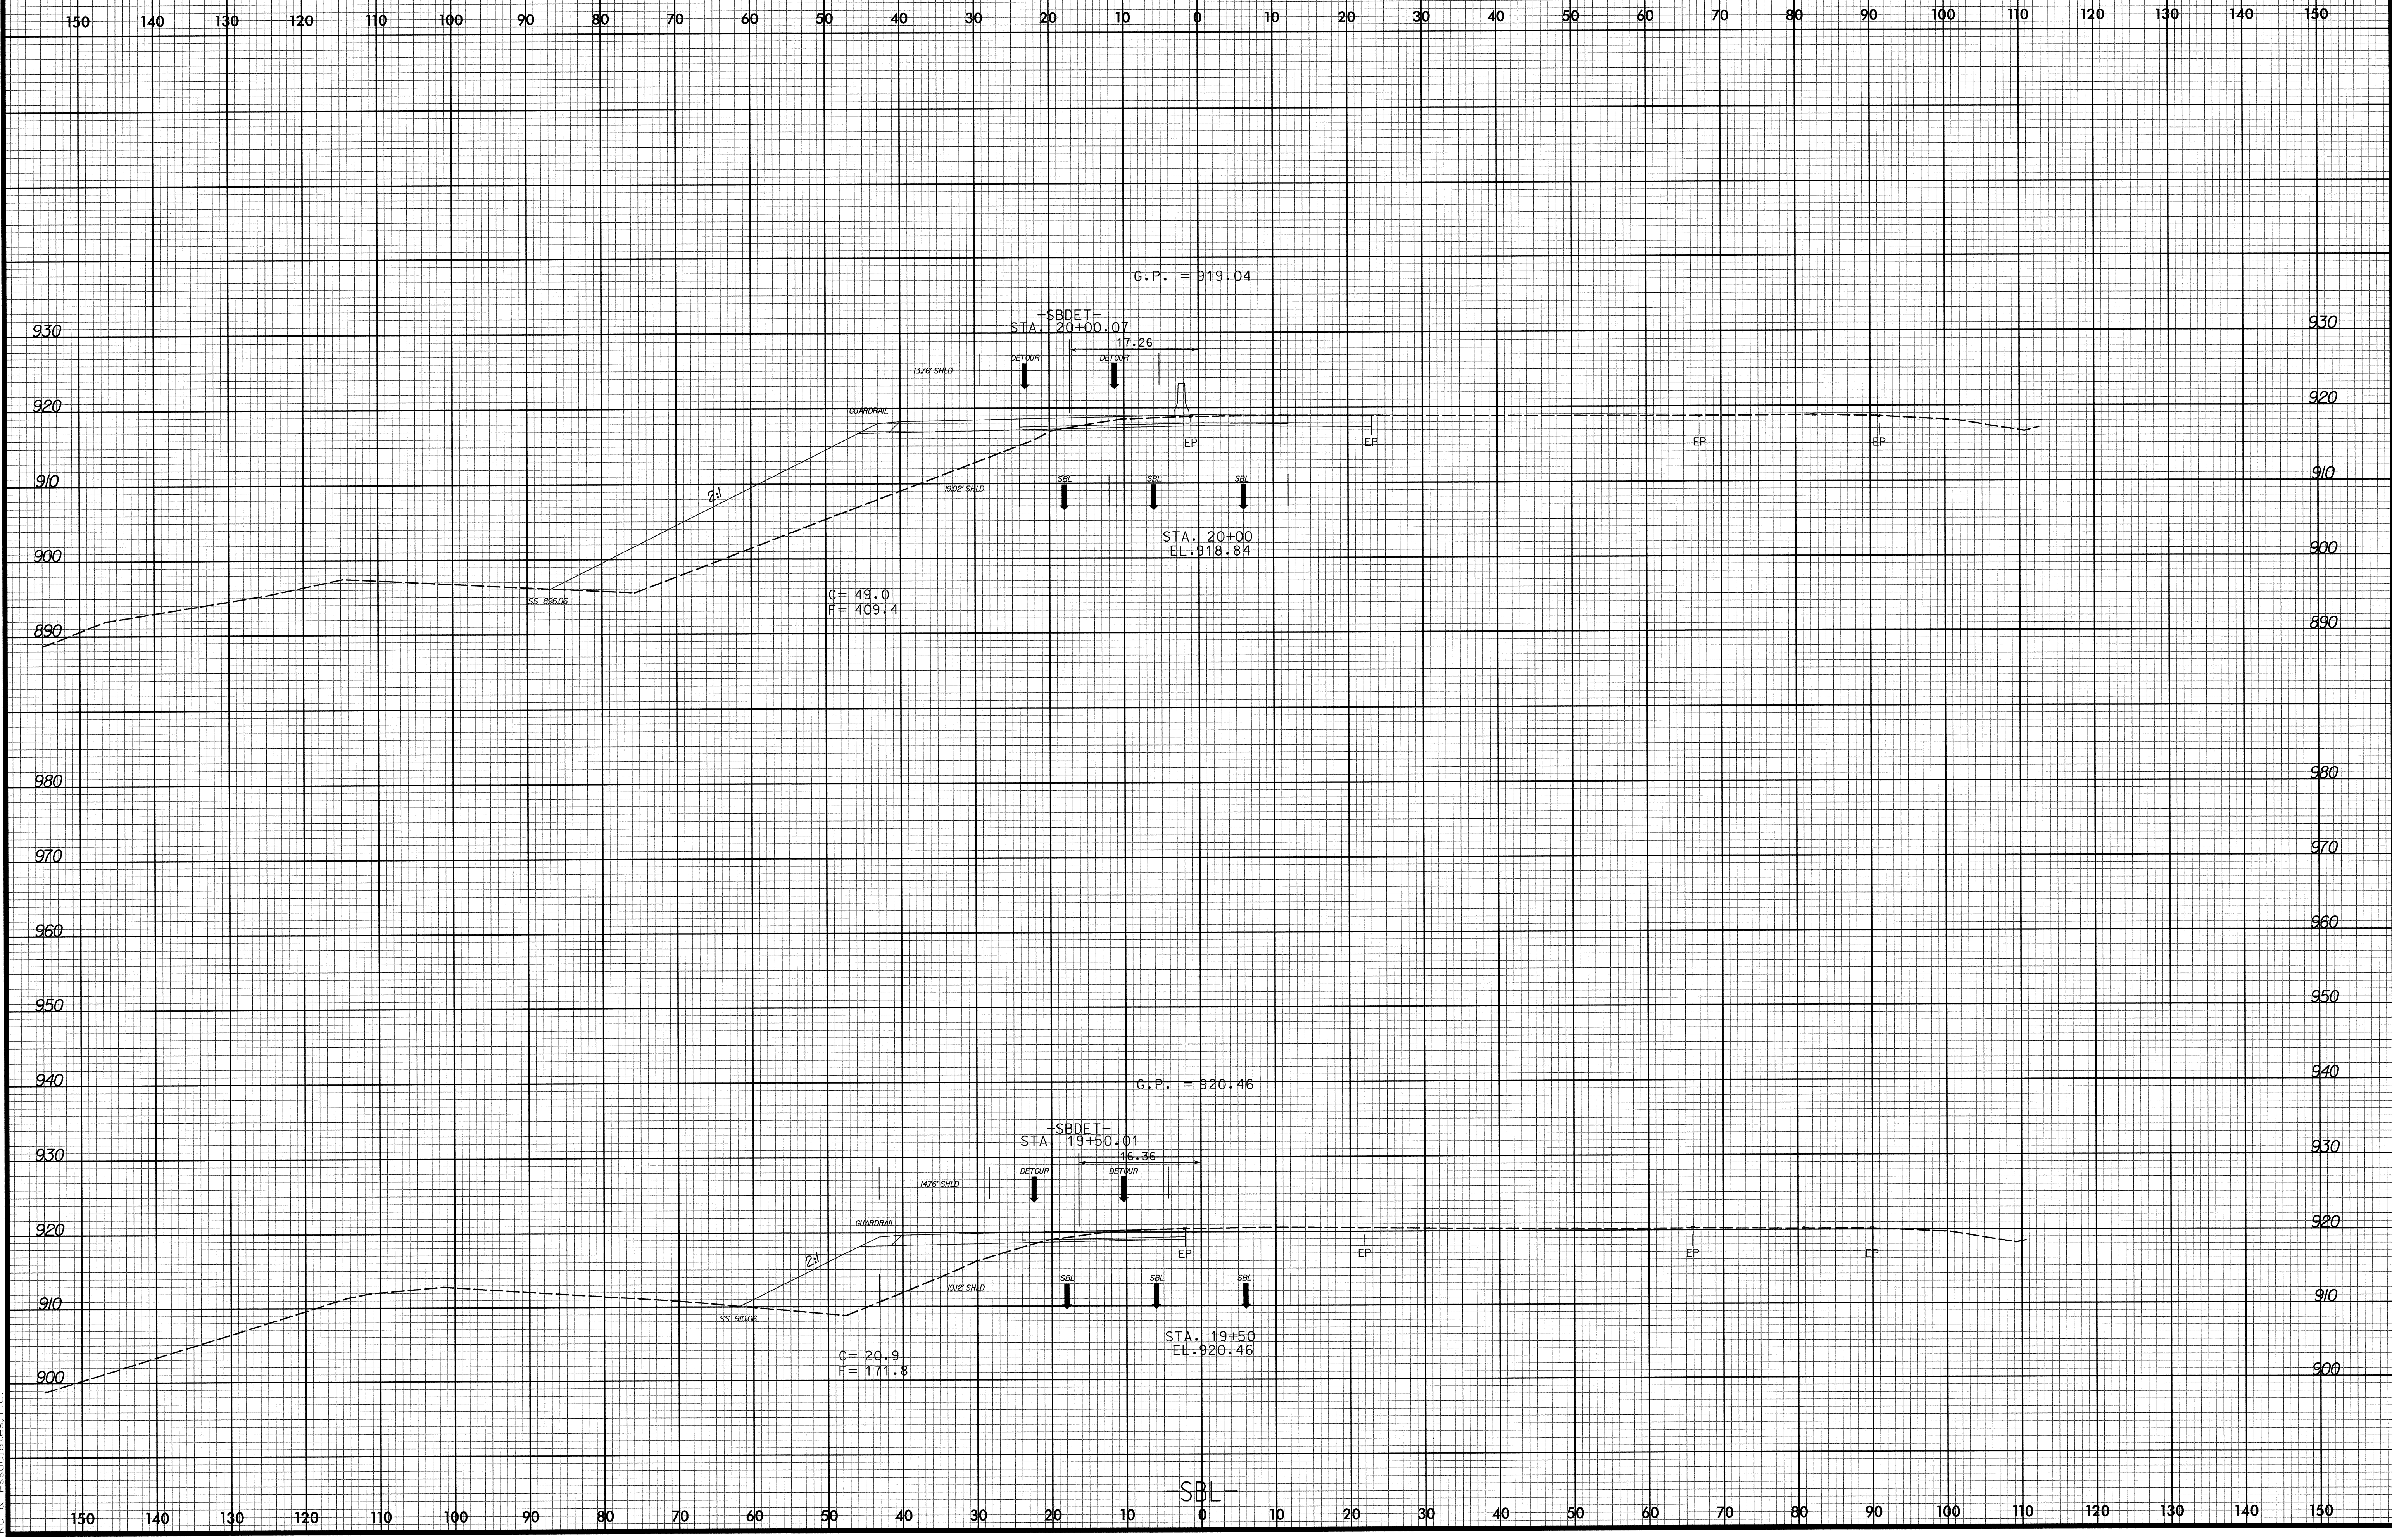

04/07/2004 Yes\\... 25a_r.dj_sbl_xp.dgn