


8/23/99

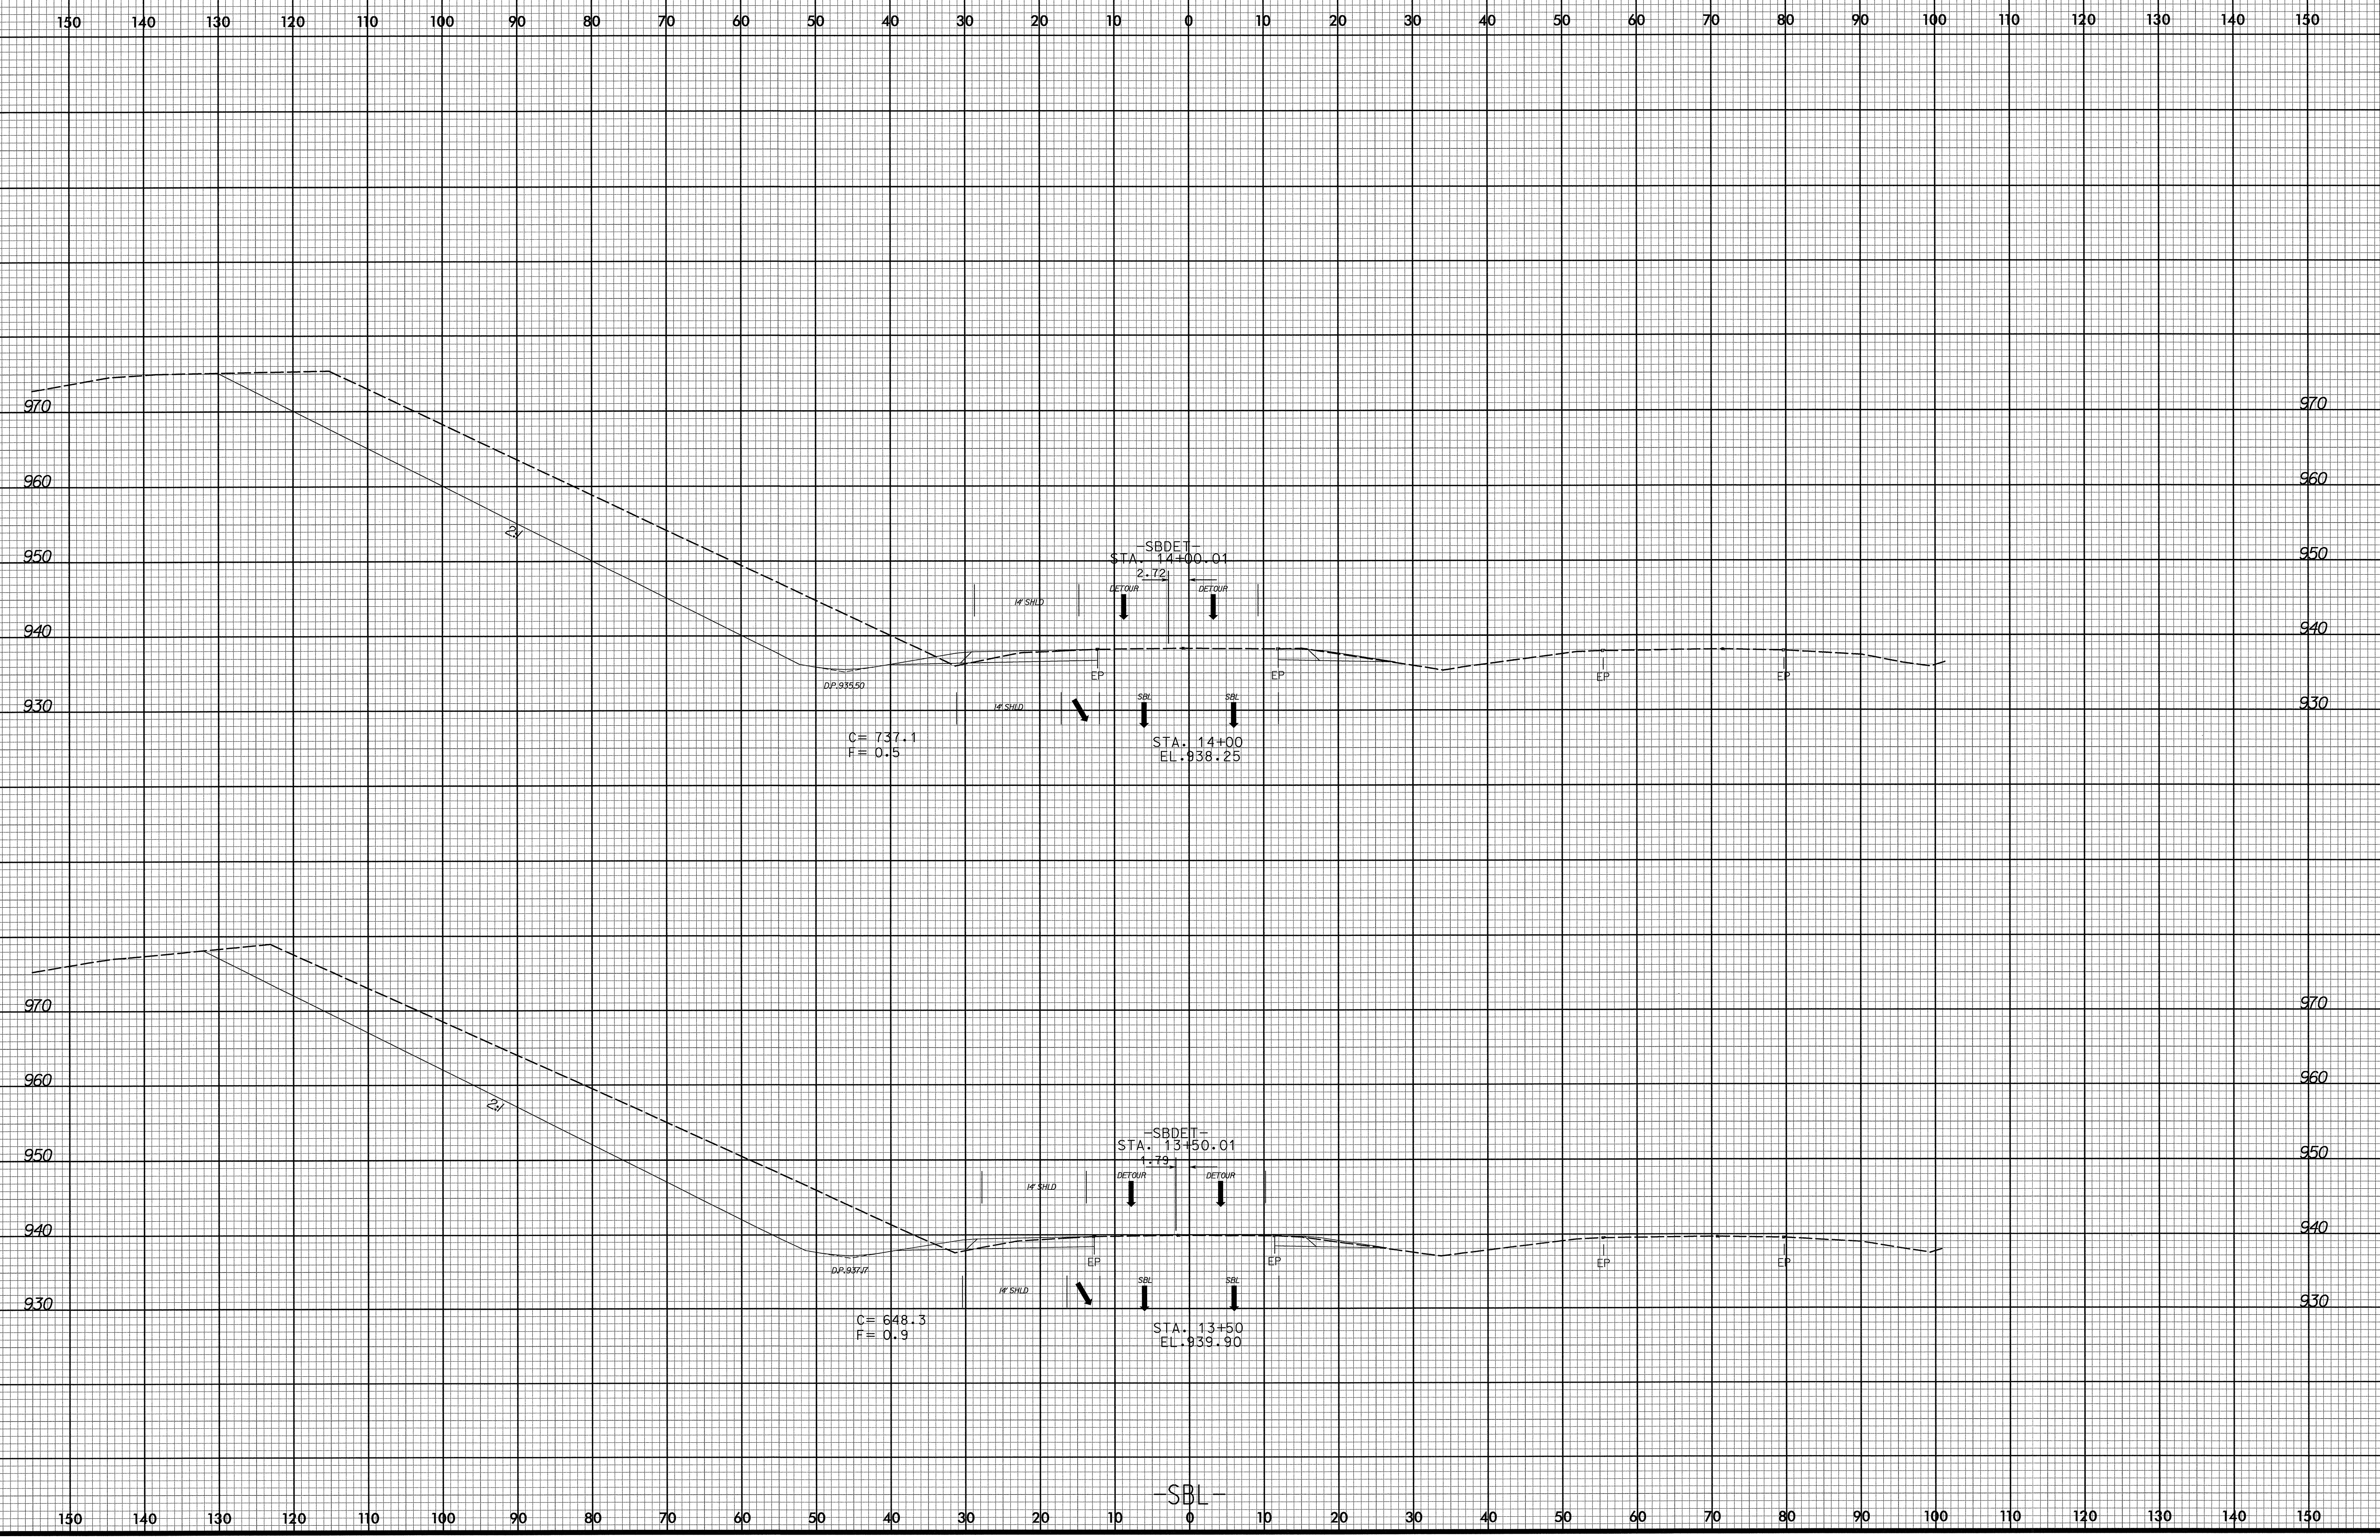

04/07/2004 10:56:11 AM C:\Users\K...& Associates\Projects\I-4025A\Drawings\X-4.dgn