


8.2700501 (B-3403)  
 BRIDGE NO. 53 ON  
 SR-1422 OVER BRUSH  
 CREEK (ALLEGHANY  
 COUNTY)

EB2-A @ STATION  
 15+83 4' RT -L-

BOX 1 OF 1

DEPTH: 6.6-16.9 ft.

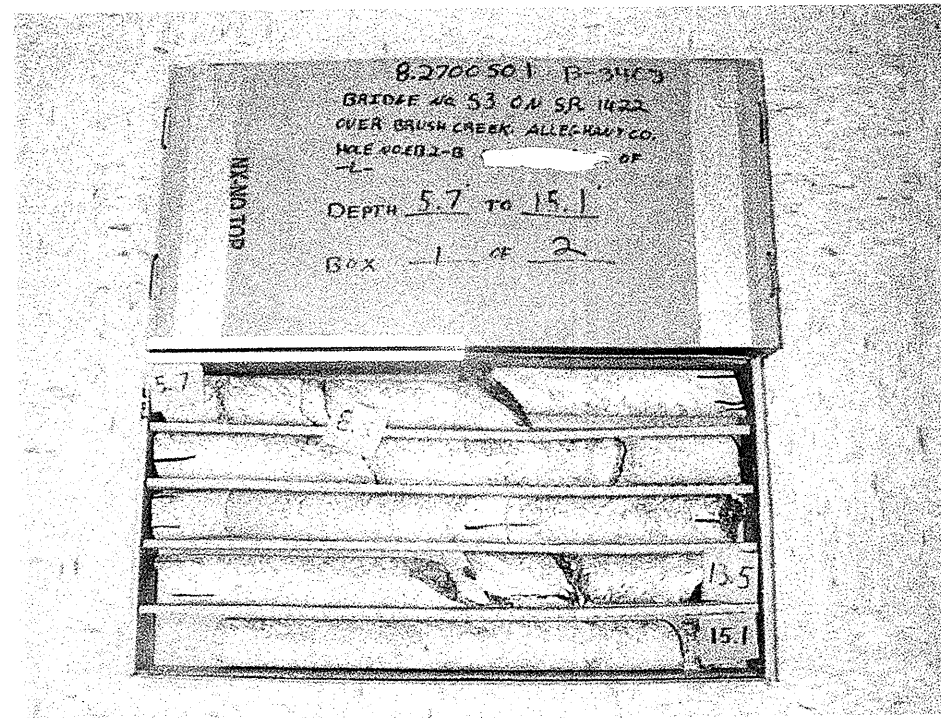


8.2700501 (B-3403)  
 BRIDGE NO. 53 ON  
 SR-1422 OVER BRUSH  
 CREEK (ALLEGHANY  
 COUNTY)

EB2-B @ STATION  
 15+72 37' RT -L-

BOX 1 OF 2

DEPTH: 5.7-15.1 ft.

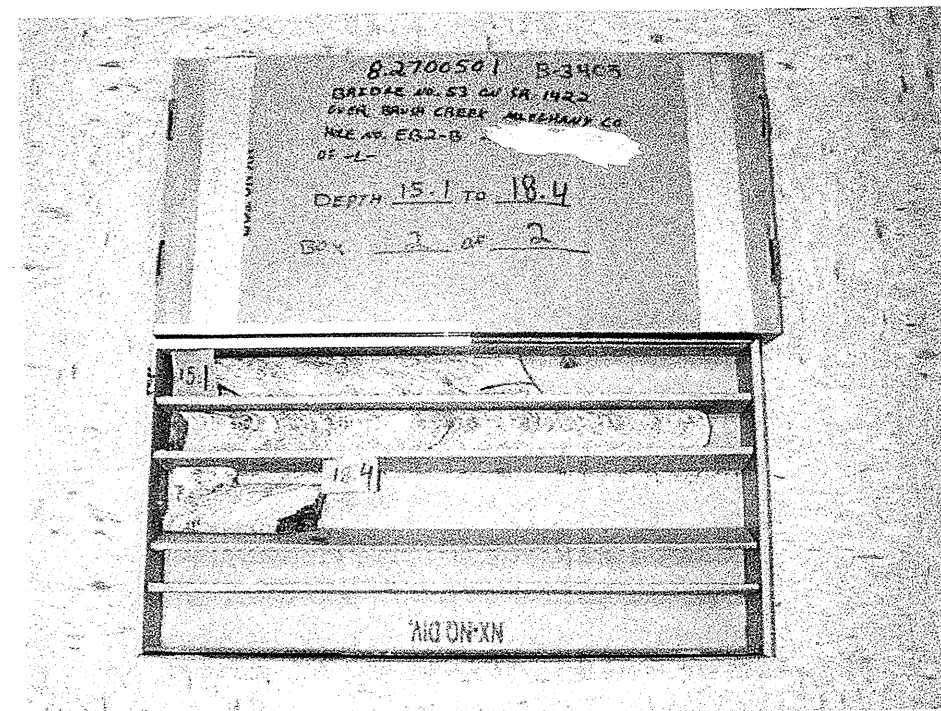

8.2700501 (B-3403)  
 BRIDGE NO. 53 ON  
 SR-1422 OVER BRUSH  
 CREEK (ALLEGHANY  
 COUNTY)

EB2-B @ STATION  
 15+72 37' RT -L-

BOX 2 OF 2

DEPTH: 15.1-18.4 ft.