




ESTIMATED QUANTITIES		
BRIDGE @ STA. 15+17.50 -L-	PLAIN RIP RAP CLASS II (2'-0 THICK)	FILTER FABRIC FOR DRAINAGE
	TONS	SQUARE YARDS
END BENT No. 1	415	461
END BENT No. 2	575	639

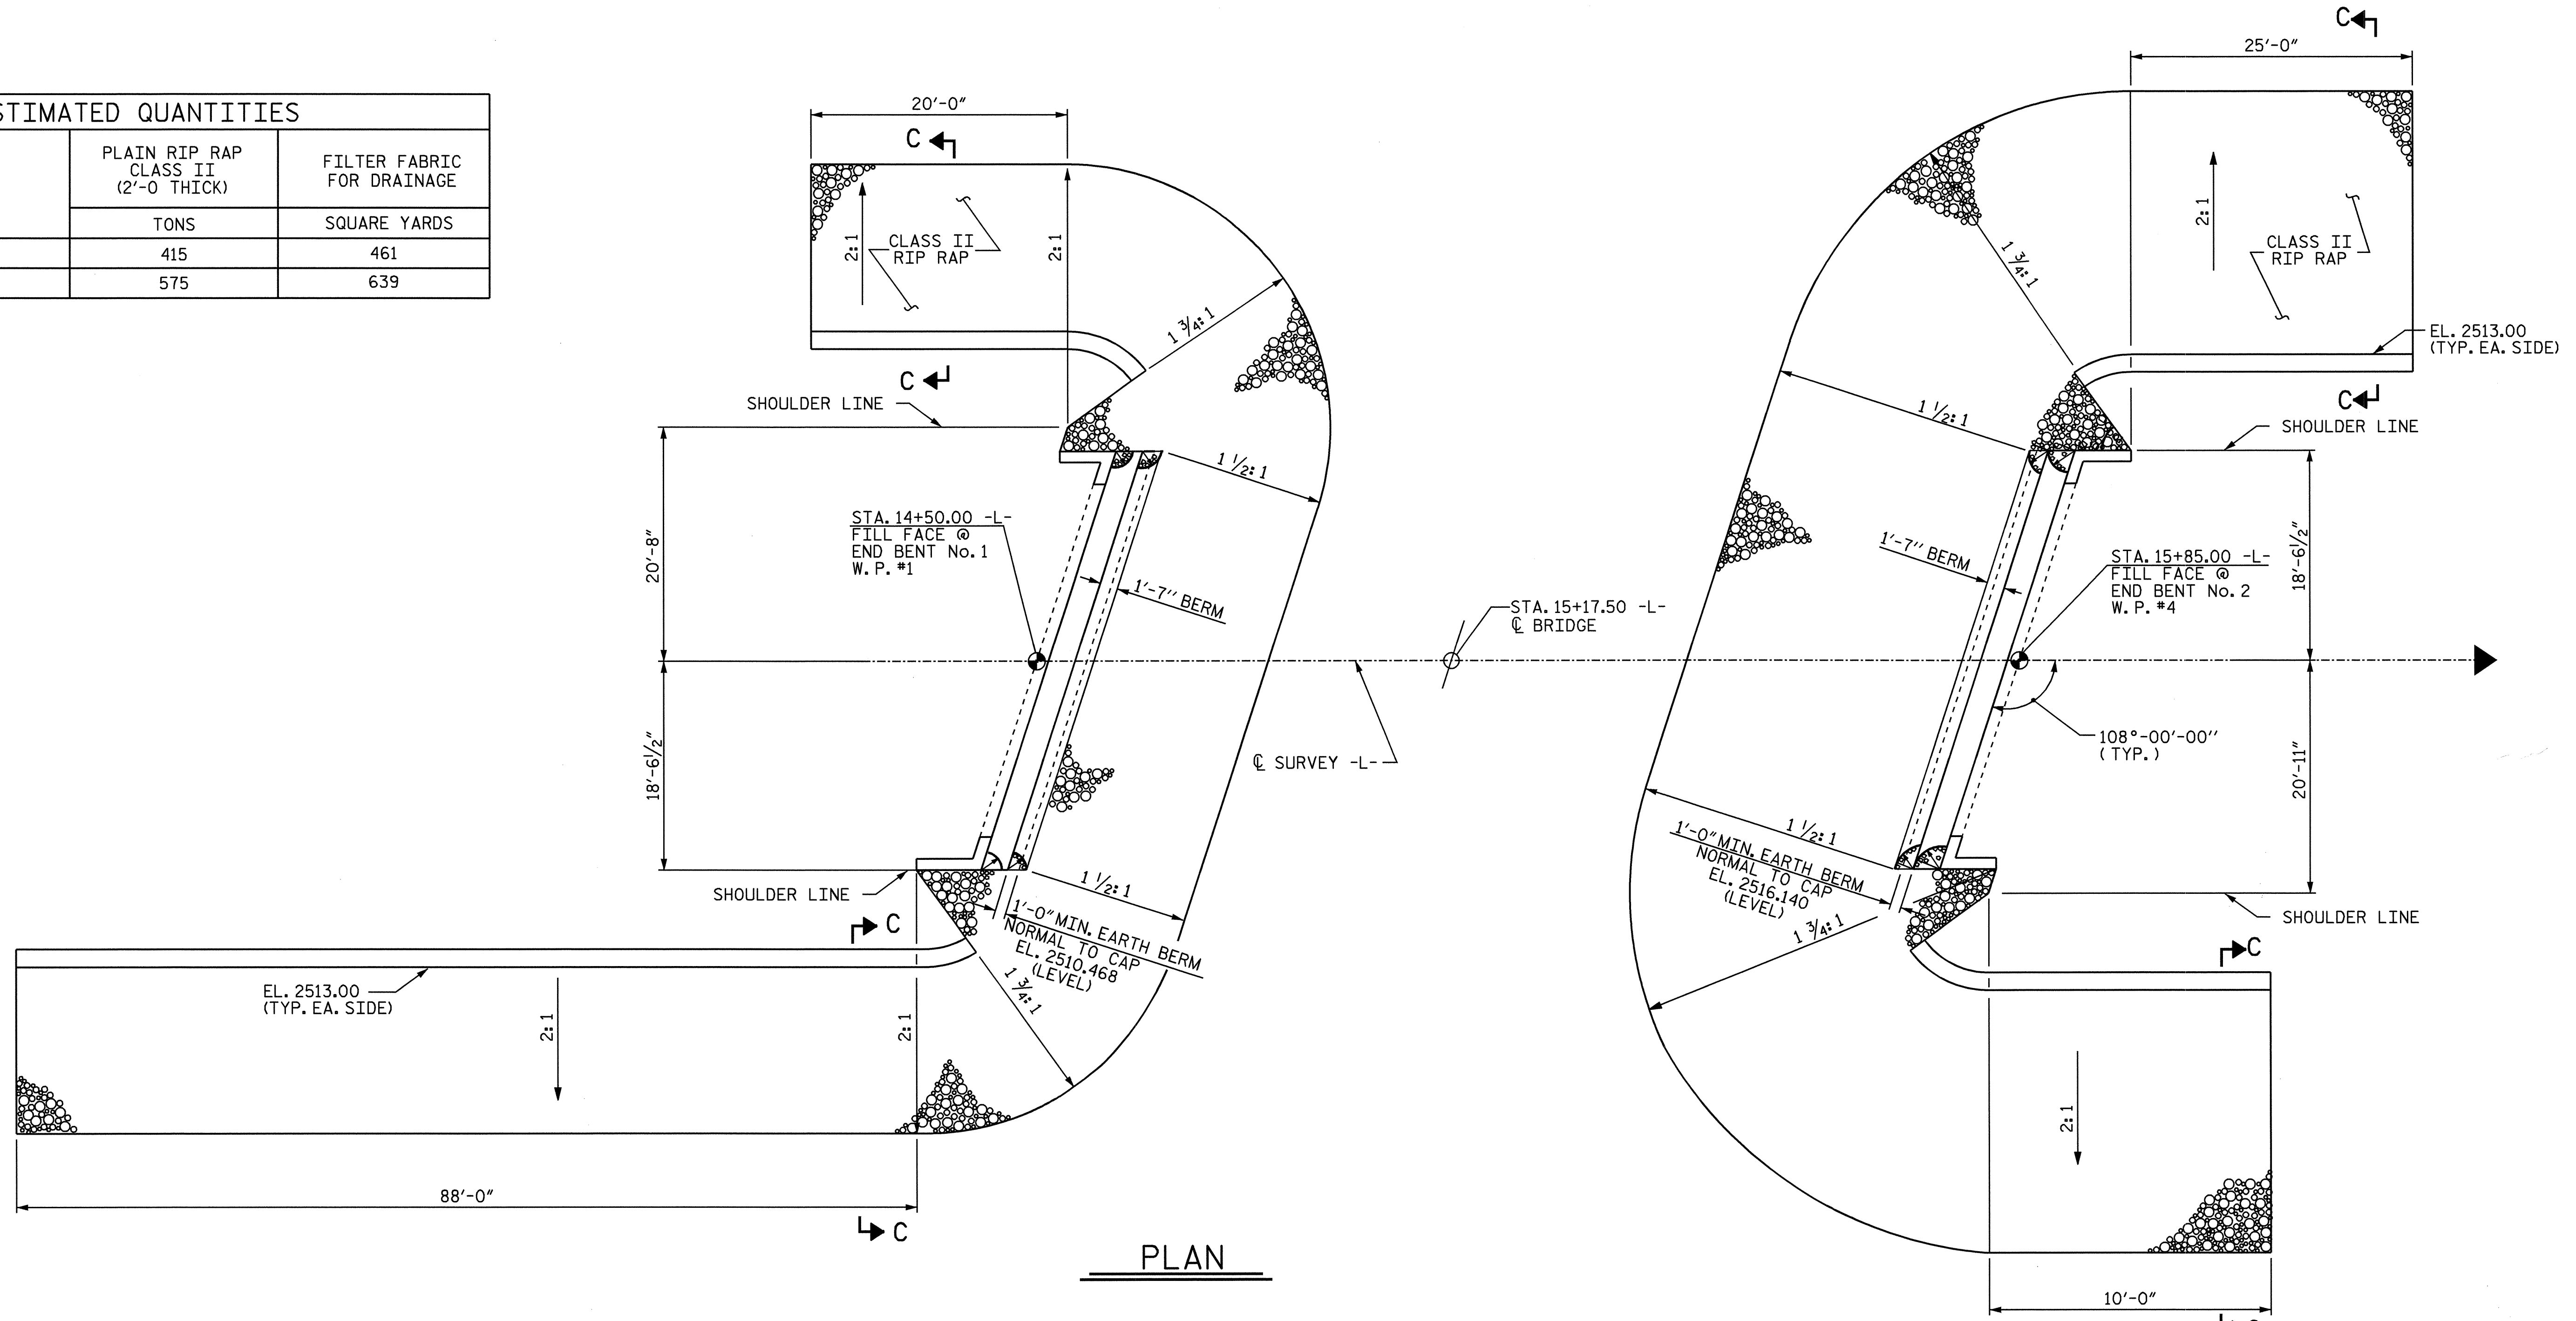

**PLAN**

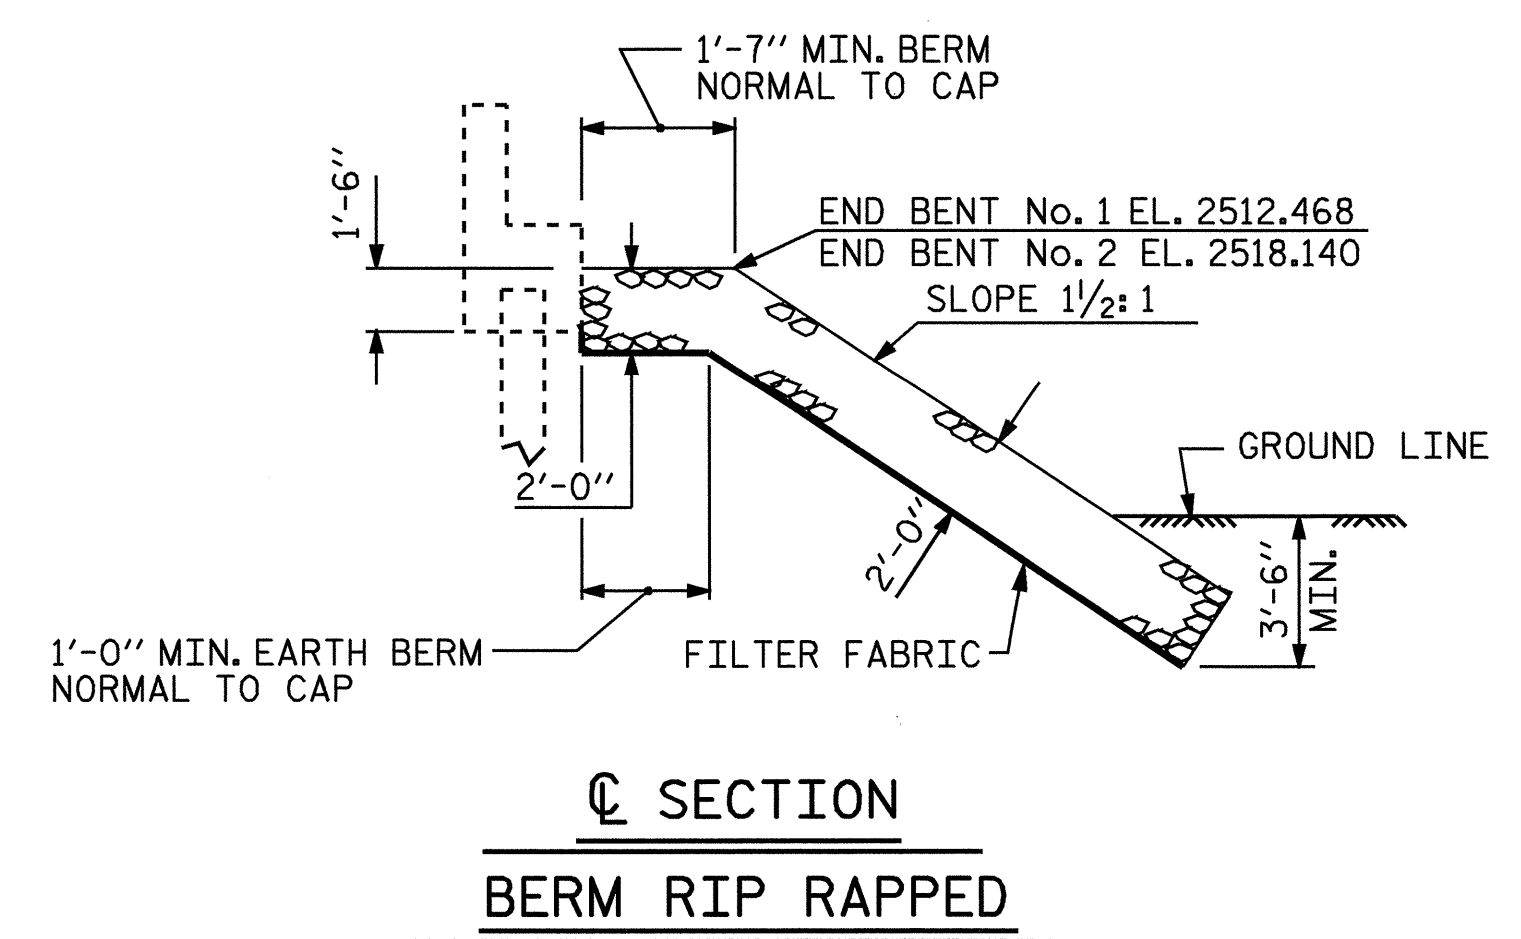

**SECTION  
BERM RIP RAPPED**

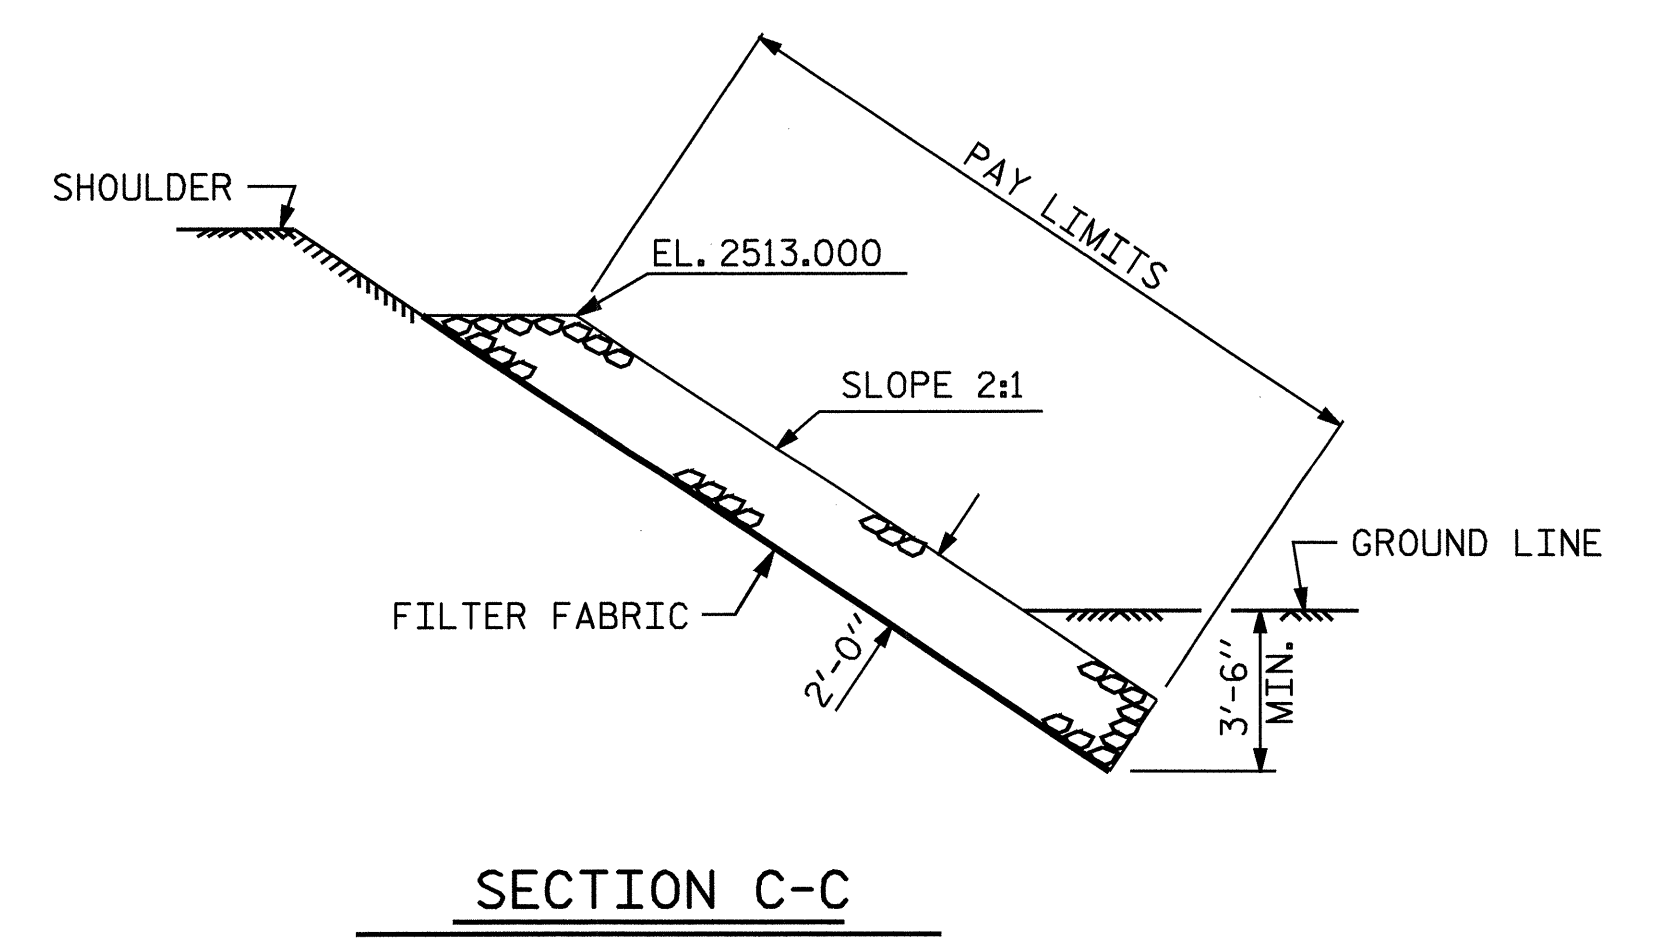


**SECTION C-C**

PROJECT NO. B-3403  
ALLEGHANY COUNTY  
 STATION: 15+17.50 -L-

STATE OF NORTH CAROLINA  
 DEPARTMENT OF TRANSPORTATION  
 RALEIGH

**RIP RAP DETAILS**

REVISIONS						SHEET NO.	
NO.	BY:	DATE:	NO.	BY:	DATE:	S-28	
1			3			TOTAL	34
2			4			SHEETS	

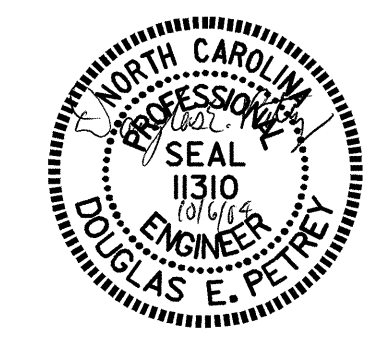

DRAWN BY : R. G. EMERSON DATE : 08/04  
 CHECKED BY : A. R. CHESSON DATE : 09/04