


NOTES

* FOR REINFORCING STEEL IN THIS AREA, SEE "END OF RAIL DETAILS" SHEET 2 OF 2.

*5 S1 AND *5 S2 MAY BE SHIFTED SLIGHTLY AS NECESSARY TO MAINTAIN A MINIMUM OF 2" CLEAR TO THE 1/2" EXPANSION JOINT MATERIAL IN BARRIER RAIL.

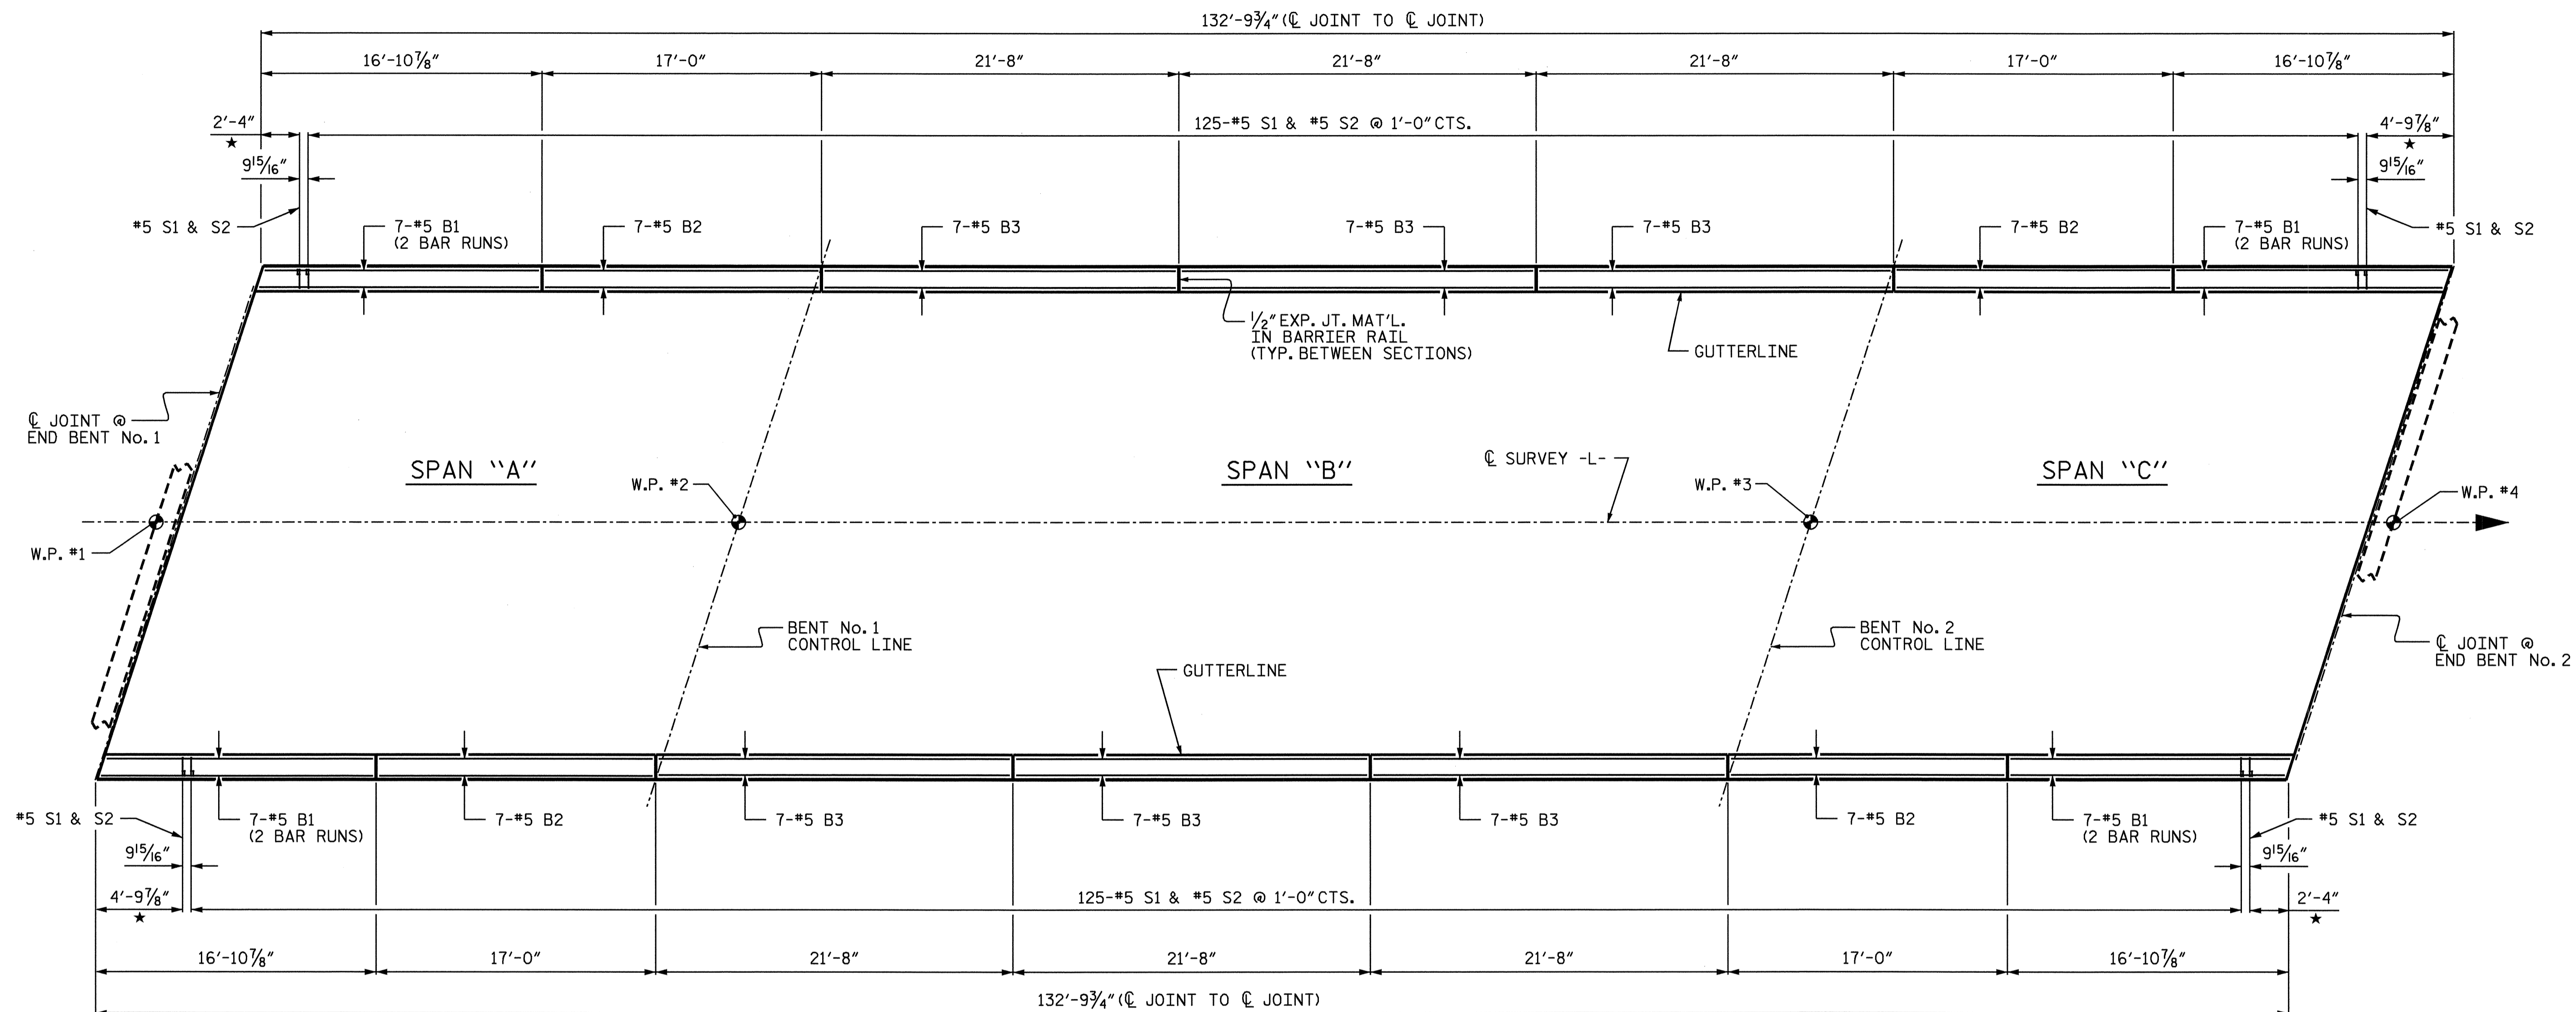

PLAN OF BARRIER RAIL

(DIMENSIONS ARE SHOWN TO BACK FACE OF BARRIER RAIL)

PROJECT NO. B-3403


ALLEGHANY COUNTY

STATION: 15+17.50 -L-

SHEET 1 OF 2

STATE OF NORTH CAROLINA
DEPARTMENT OF TRANSPORTATION
RALEIGH

CONCRETE
BARRIER RAIL

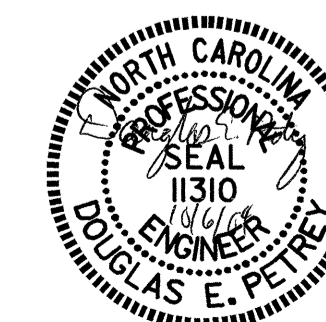

DRAWN BY : M. ALLEN DATE : 11/03
CHECKED BY : B.N. GRADY DATE : 12/03

REVISIONS						SHEET NO.	
NO.	BY:	DATE:	NO.	BY:	DATE:	S-15	
1			3			TOTAL SHEETS	34
2			4				