

70

60

50

40

30

20

10

0

10

20



30

40

50

60

70

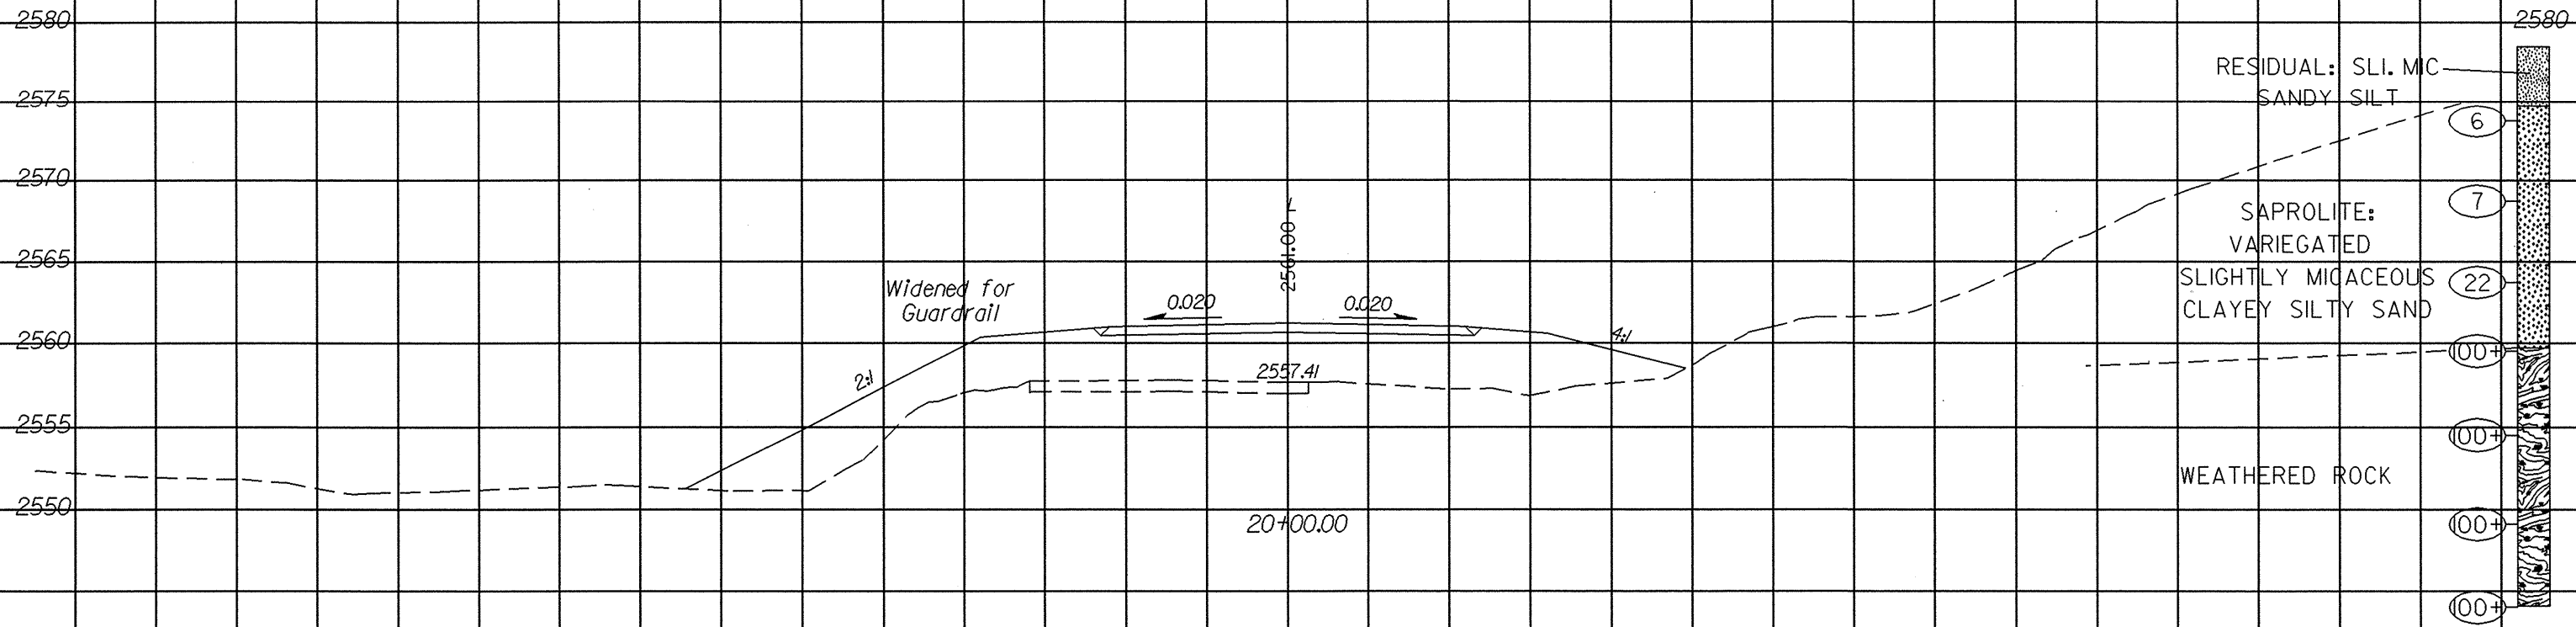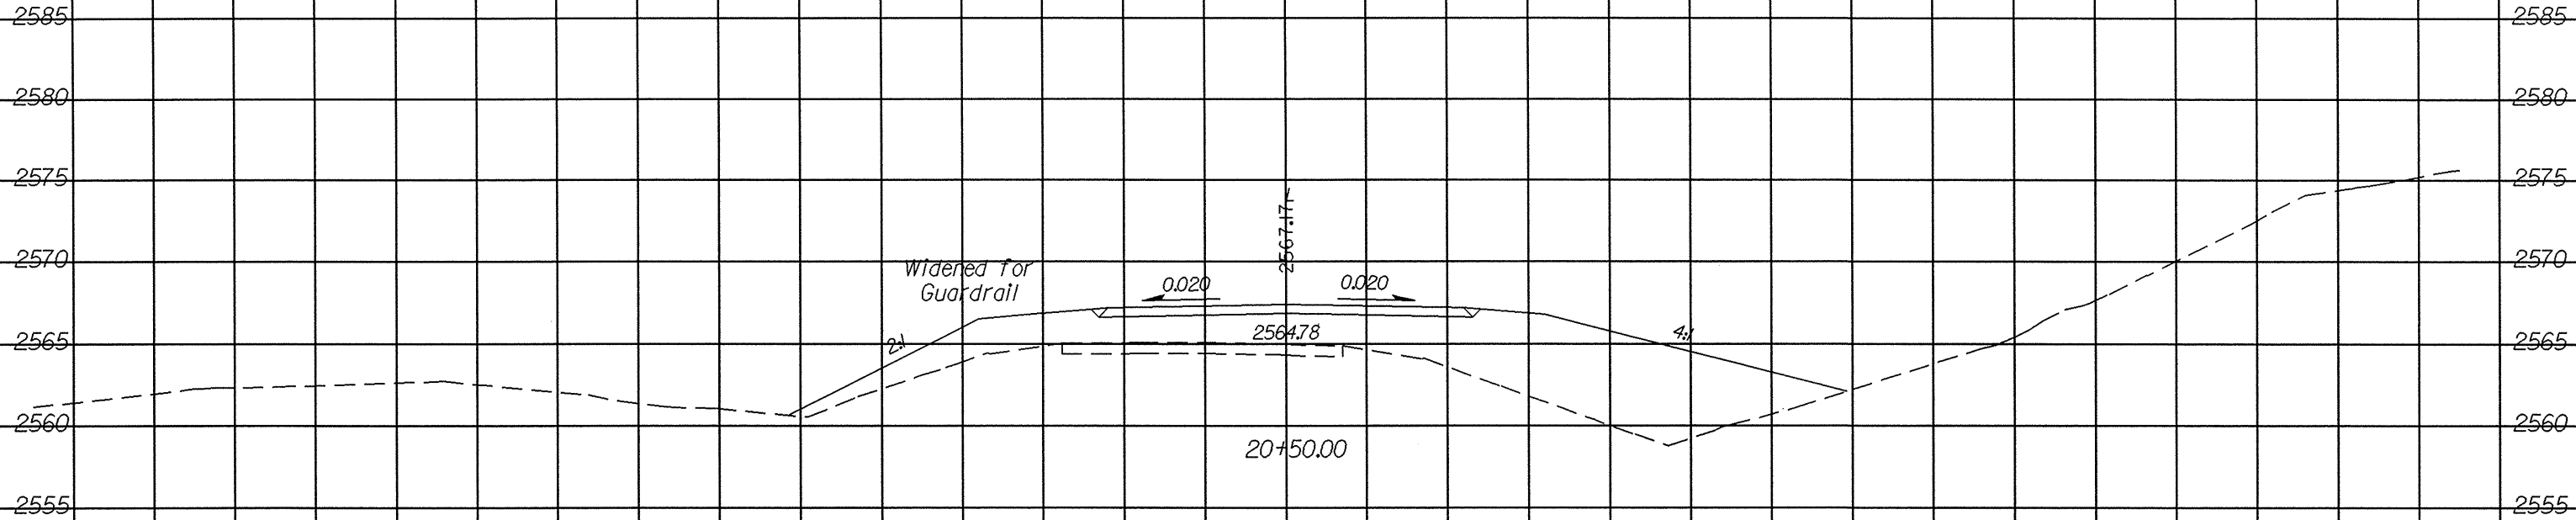

70

60

50

40

30

20

10

0

10

20

30

40

50

60

70

-L-