


SIGNAL FACE	INTERVAL	
	1	2
11	ON	OFF
12	OFF	ON
21,22,23,24	ON	OFF

Flasher


NOTES

1. This location contains railroad preemption phasing. Do not program signal for late night flashing operation.
2. Refer to "Roadway Standard Drawings NCDOT" dated January 2002 and "Standard Specifications for Roads and Structures" dated January 2002.
3. Reposition existing signal heads numbered 21, 22, 23 and 24.

SIGNAL FACE I.D.

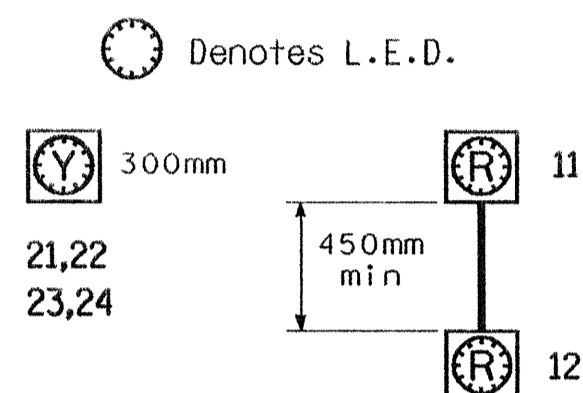

PLAN QUANTITIES	
Pay Item	Meters
Signal Cable	0
Messenger Cable	0
Lead-in Cable	0

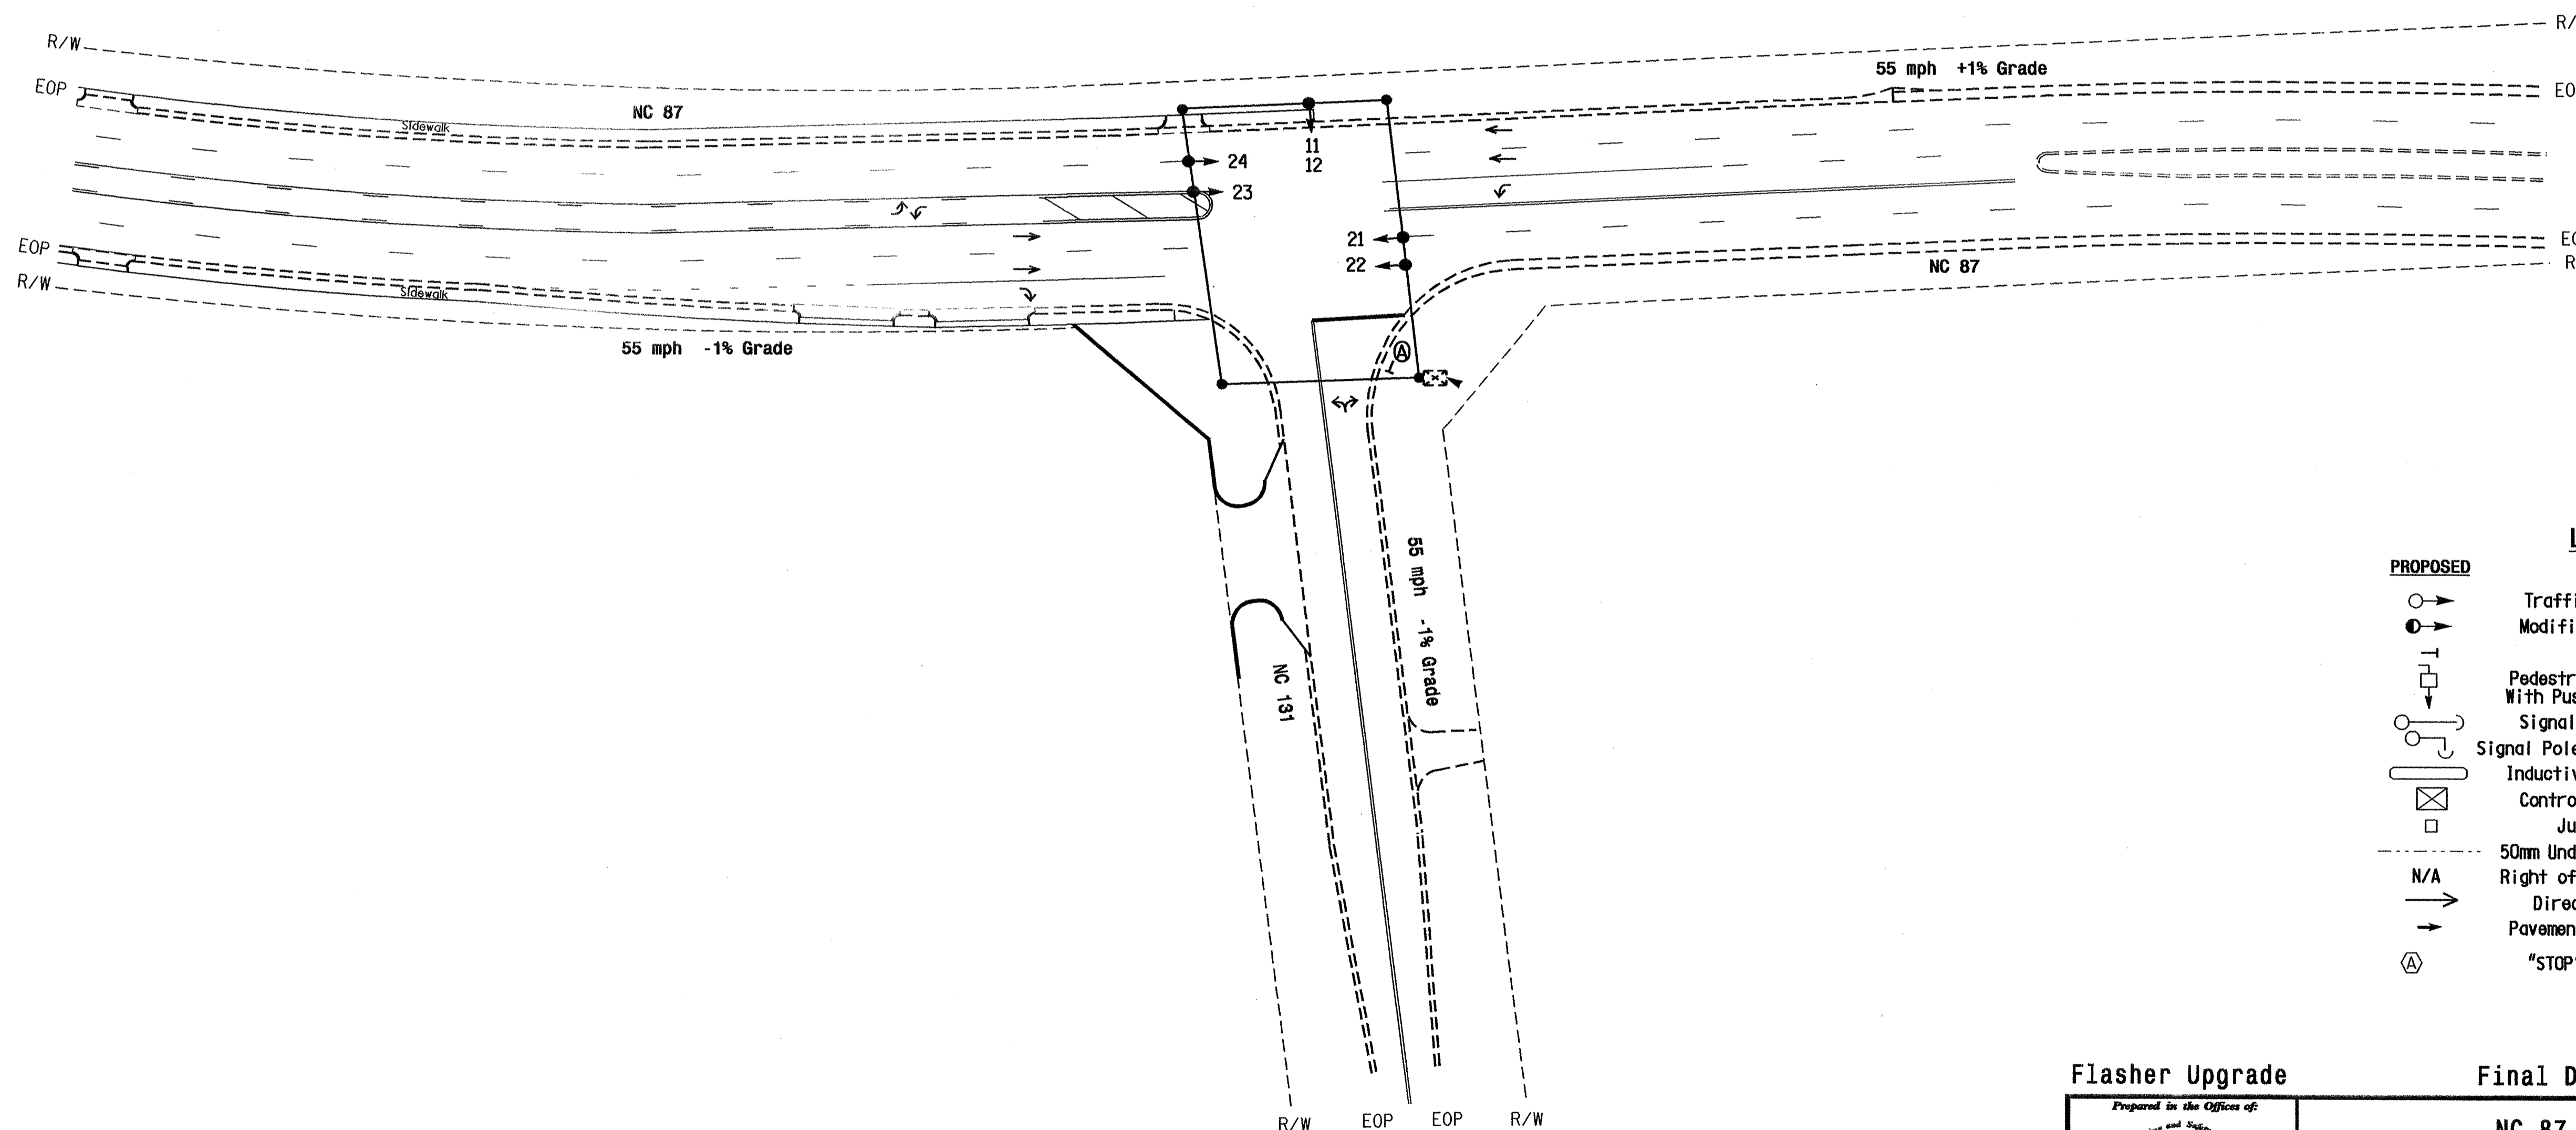

LEGEND

PROPOSED	EXISTING
	N/A
N/A	

Flasher Upgrade

Final Design

	<b>NC 87 at NC 131</b>		
	Division 6 PLAN DATE: August 2004 PREPARED BY: Luhr	Bladen County REVIEWED BY: C.J. Collins REVIEWED BY:	
222 N. McDowell St., Raleigh, NC 27603 SCALE: 1:500	REVISIONS:	INIT. DATE:	SIGNATURE:

01-SEP-2004 10:35  
 C:\P\2562C\2562C000\F1-1.MXD  
 T:\L\