


SIGNAL FACE	INTERVAL	
	1	2
11	ON	OFF
12	OFF	ON
21,22,23,24	ON	OFF

Flasher


NOTES

1. Refer to "Roadway Standard Drawings NCDOT" dated January 2002 and "Standard Specifications for Roads and Structures" dated January 2002.
2. Reposition existing signal heads numbered 21,22,23 and 24.

SIGNAL FACE I.D.

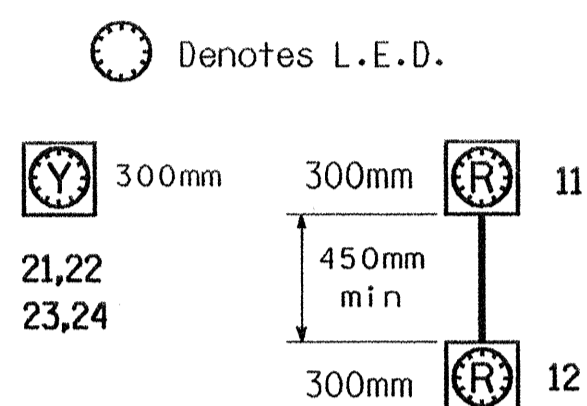

PLAN QUANTITIES	
Pay Item	Meters
Signal Cable	0
Messenger Cable	0
Lead-in Cable	0

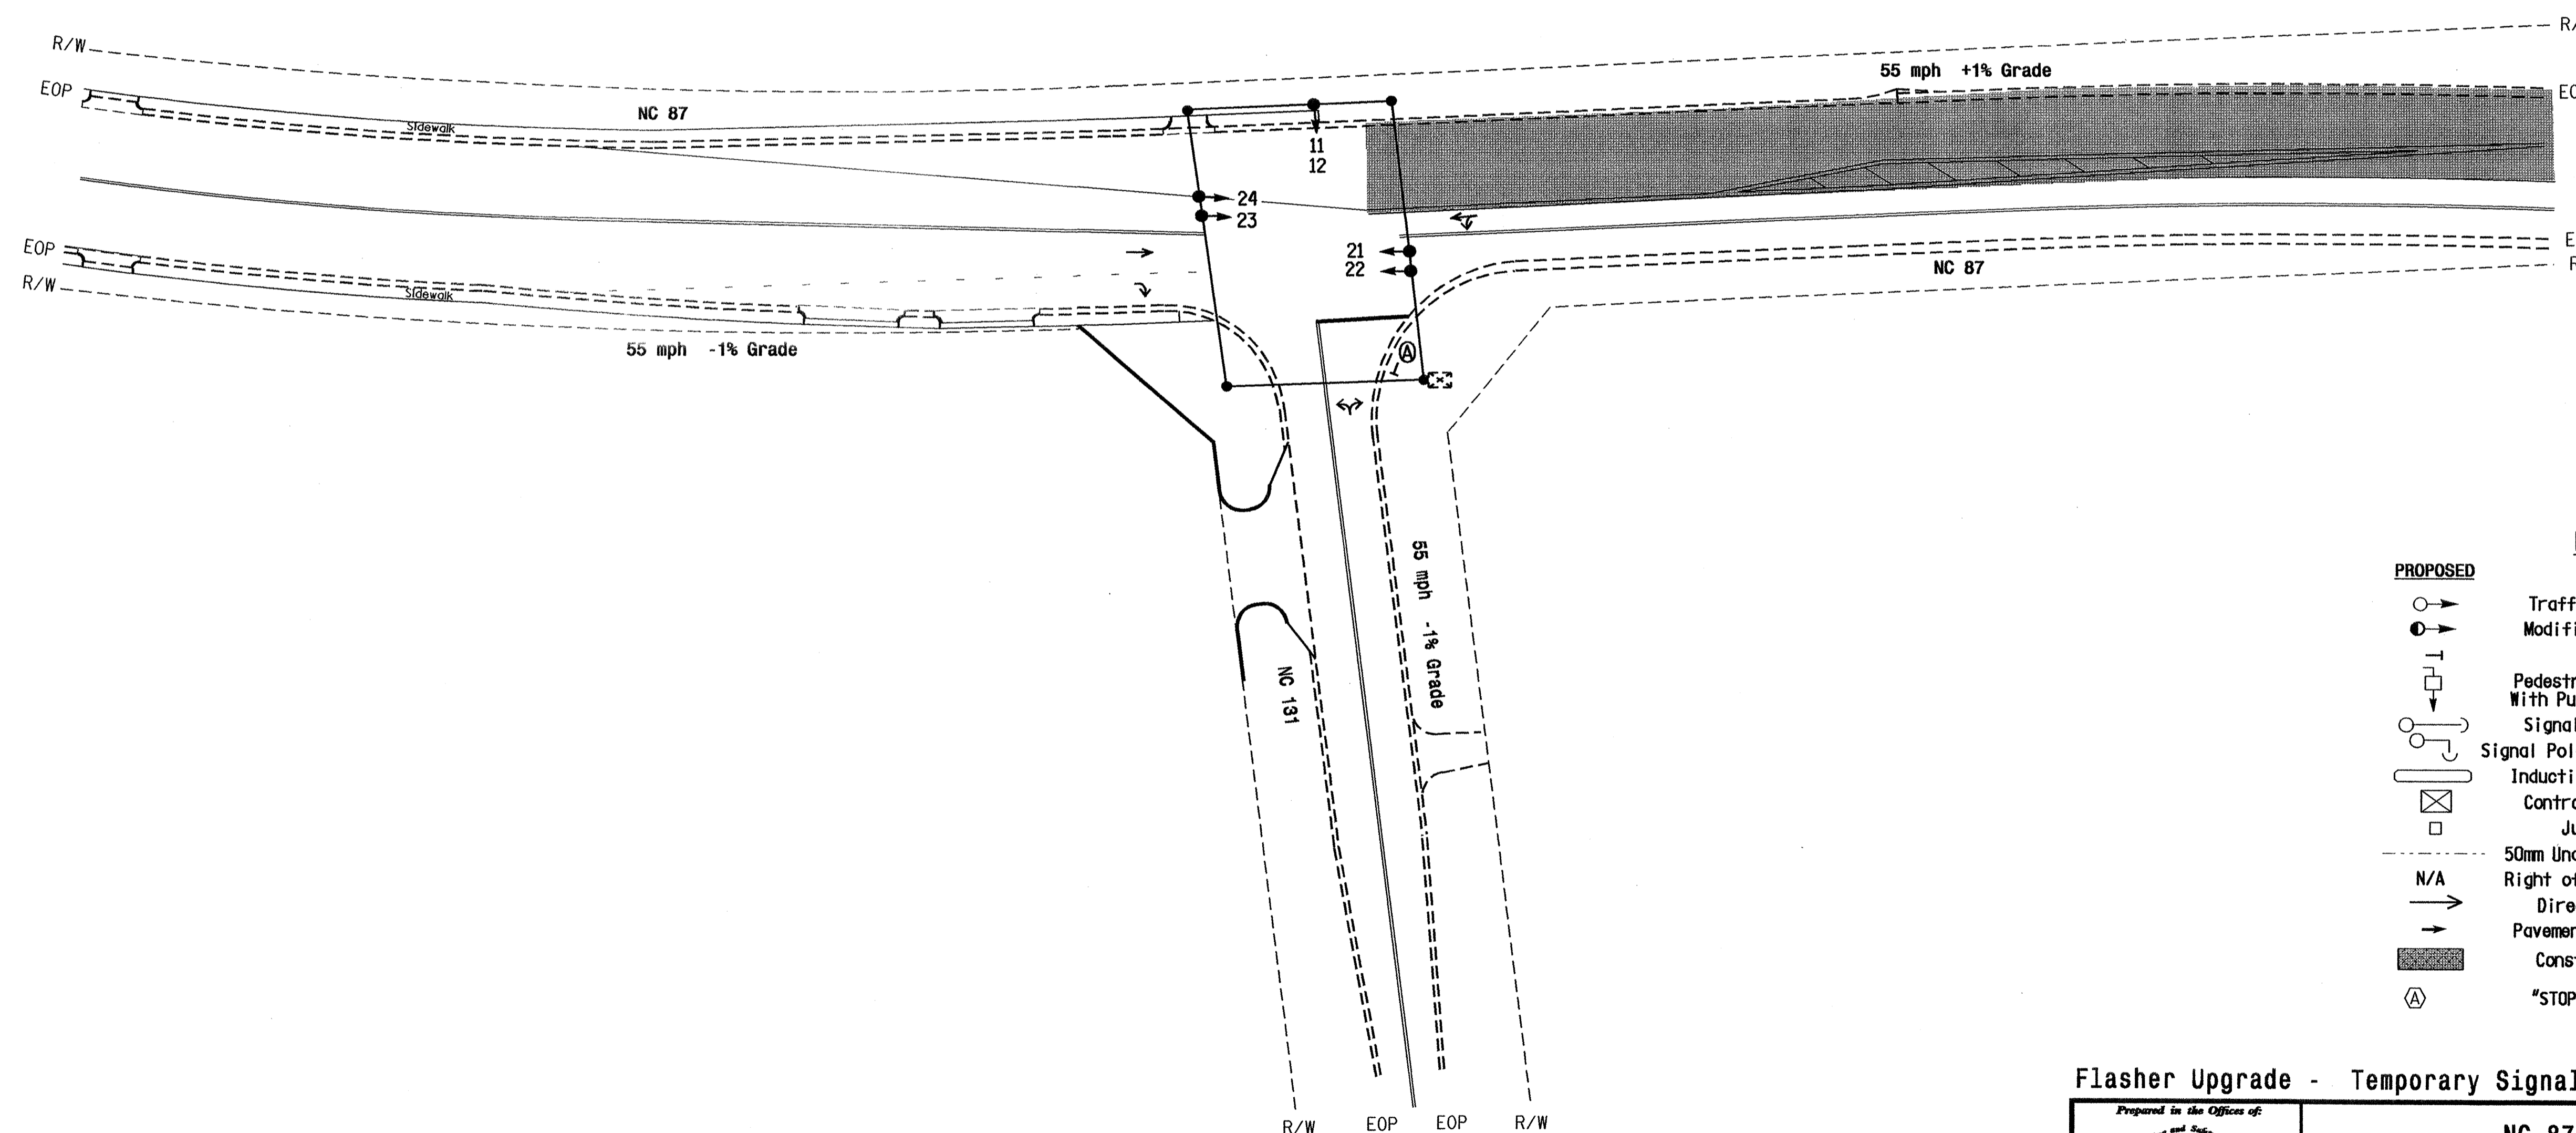

PROPOSED	LEGEND	EXISTING
	Traffic Signal Head	
	Modified Signal Head	N/A
	Sign	
	Pedestrian Signal Head With Push Button & Sign	
	Signal Pole with Guy	
	Signal Pole with Sidewalk Guy	
	Inductive Loop Detector	
	Controller & Cabinet	
	Junction Box	
	50mm Underground Conduit	
N/A	Right of Way with Marker	
	Directional Arrow	
	Pavement Marking Arrow	
	Construction Zone	
	"STOP" Sign (R1-1)	

Flasher Upgrade - Temporary Signal 2 - TCP Phase I Step 2

	<b>NC 87 at NC 131</b>		
	Division 6 Bladen County Tar Heel		
122 N. McDowell St., Raleigh, NC 27603 SCALE 1:500	PLAN DATE: August 2004 PREPARED BY: Luhr	REVIEWED BY: C.J. Collins REVIEWED BY:	SEAL 24393 ENGINEER TIMOTHY J. WILLIAMS DATE 9/2/04
REVISIONS		INIT. DATE	SIGNATURE DATE
SIG. INVENTORY NO. 06-0873 T2			DATE

02-SEP-2004 10:01  
 W:\p\p\ee-unit\work\groups\TIP Projects\nc-2562C\00MF\casher\06072304\xxxxx.sig  
 C:\cort\lms