



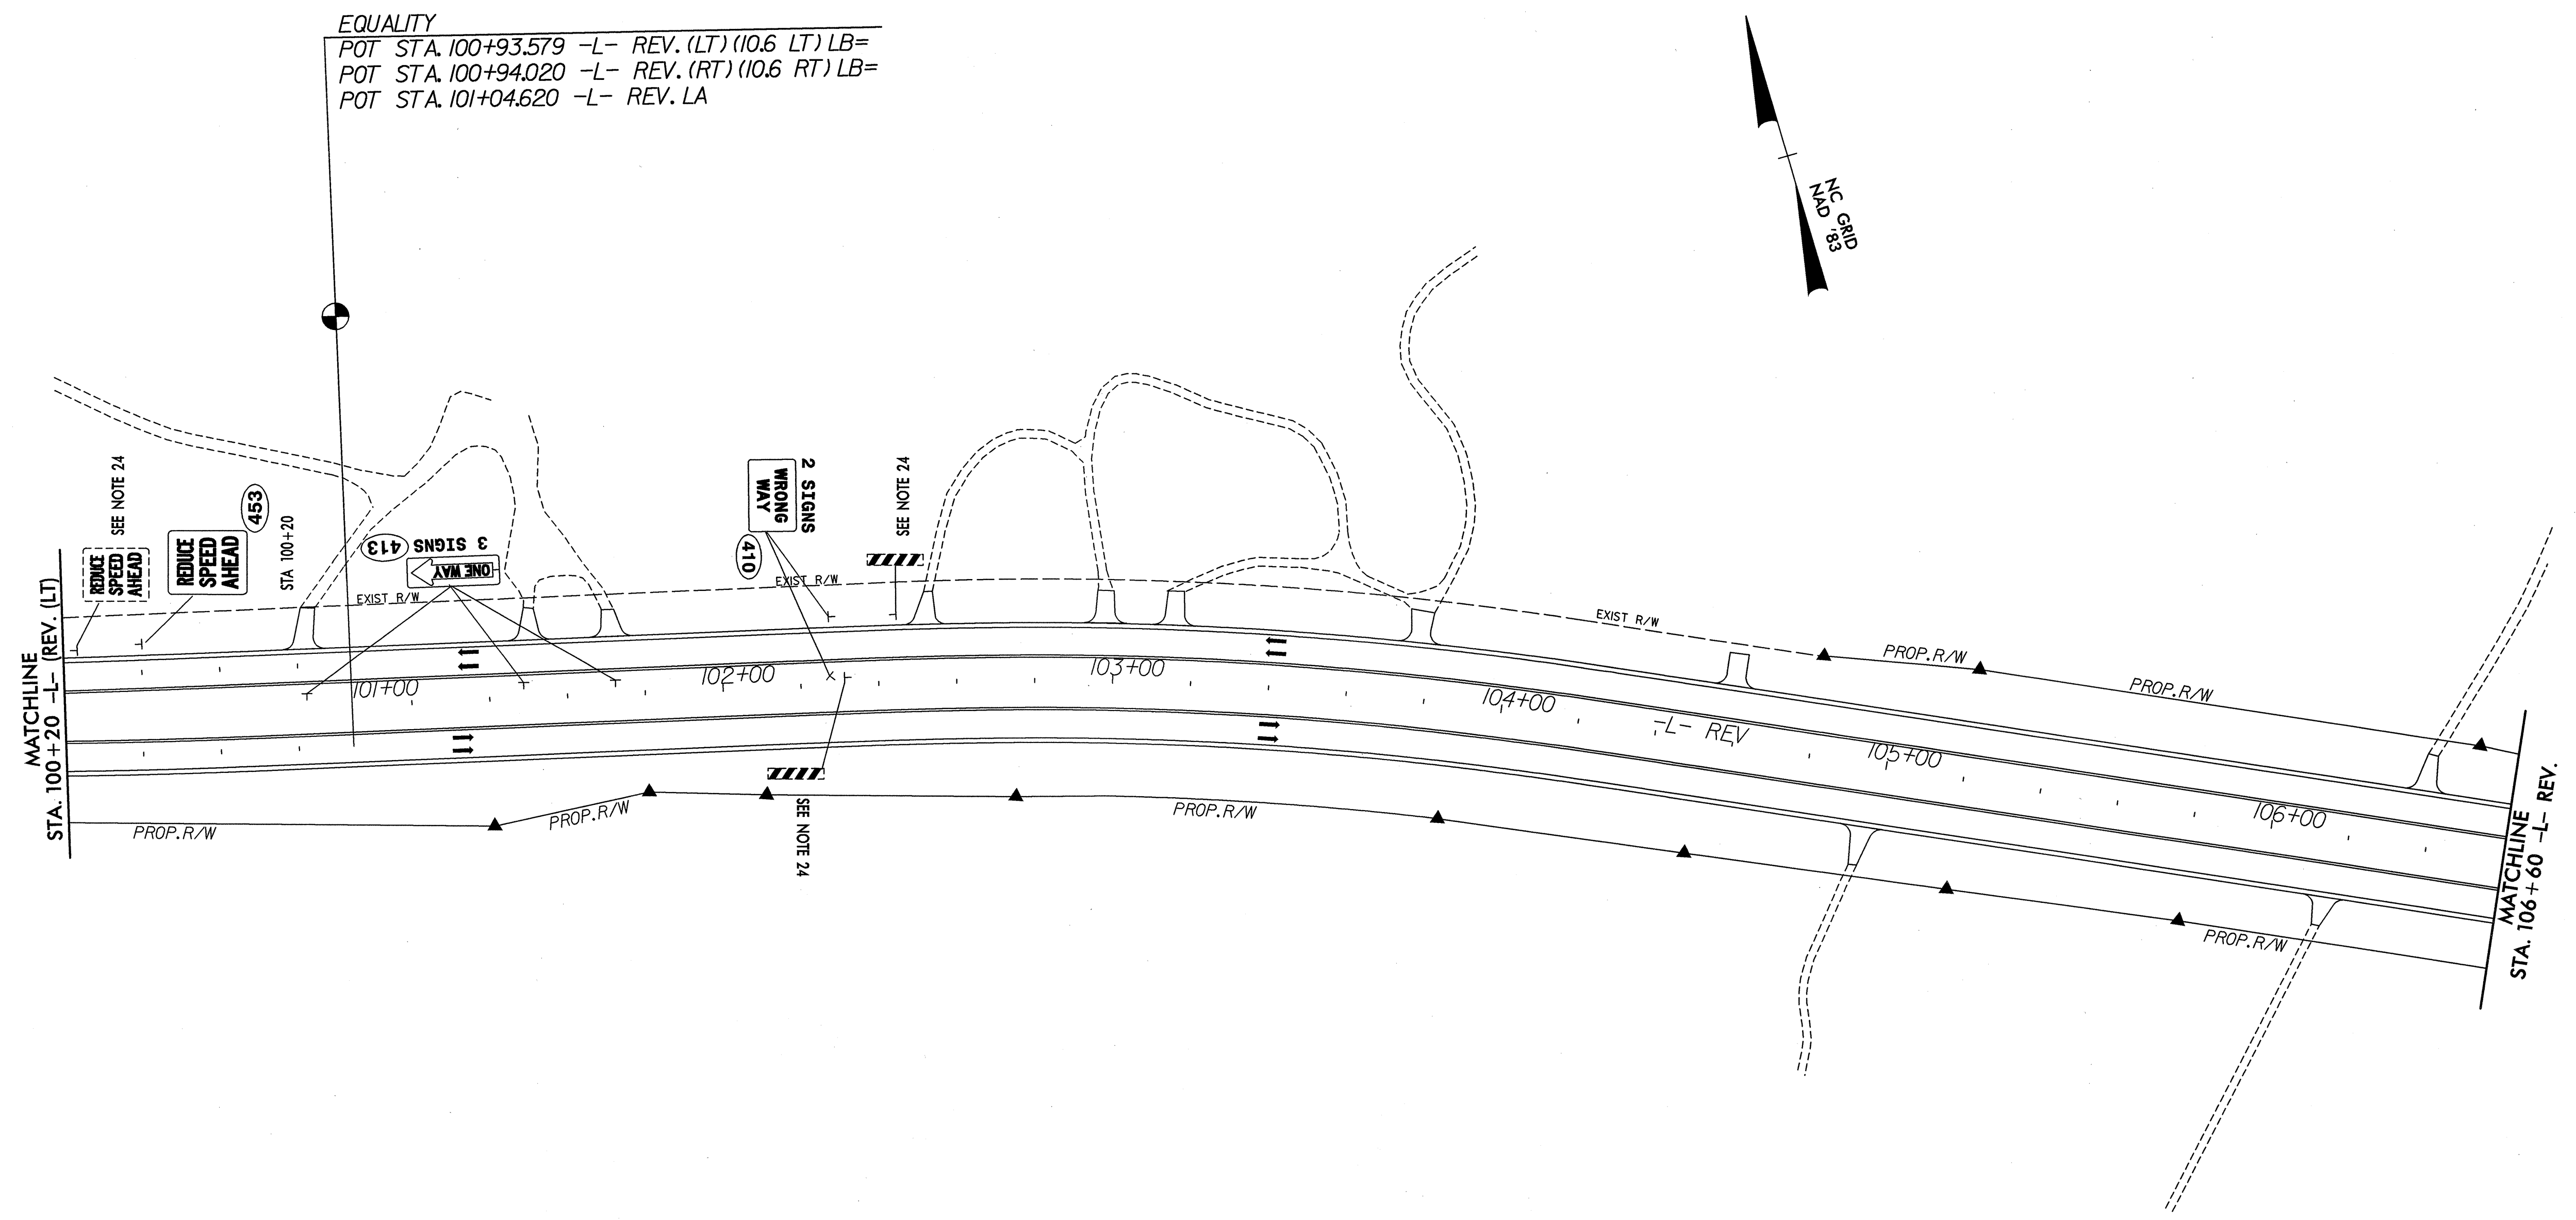

EQUALITY  
 POT STA. 100+93.579 -L- REV. (LT) (10.6 LT) LB=  
 POT STA. 100+94.020 -L- REV. (RT) (10.6 RT) LB=  
 POT STA. 101+04.620 -L- REV. LA

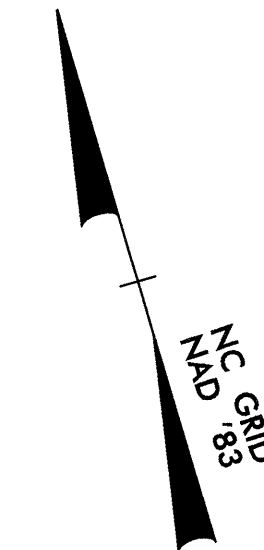

SEAL

SEAL NOT VALID UNLESS SIGNED AND DATED

\*\*\*\*\*  
 SYSTEMS  
 DESIGN  
 \*\*\*\*\*