

Pay Item Notes:

5 RELOCATE SIGN, TYPE D
6 RELOCATE SIGN, TYPE E
7 RELOCATE SIGN, TYPE F
16 DISPOSAL OF SUPPORT, WOOD
24 DISPOSAL OF SIGN SYSTEM, U-CHANNEL
28 DISPOSAL OF SUPPORT, U-CHANNEL



ARCADIS
G & M of North Carolina, Inc.
WWW.ARCADIS-US.COM

801 Corporate Center Drive, Suite 300
Raleigh, NC 27607-5073
Tel: 919/854-1282 Fax: 919/854-5448




TIP NO.	SHEET NO.
R-2562 C	SIGN- 03

General Notes:

- . ALL TYPE 'D' SIGNS SHALL BE MOUNTED ON TWO U-CHANNEL POSTS UNLESS OTHERWISE INDICATED ON THE PLANS.
- . IF REMOVAL OR RELOCATION OF SIGNS ON PRIVATE STREET (NON-STATE MAINTAINED) IS REQUIRED DUE TO CONSTRUCTION, THE CONTRACTOR SHALL INFORM THE ENGINEER. THE WORK WILL BE COMPLETED BY OTHERS.
- . SIGNING PLANS DO NOT INCLUDE TEMPORARY CONSTRUCTION SIGNING OR PAVEMENT MARKINGS. SEE TRAFFIC CONTROL PLANS.
- . WHEN NOT STATIONED OR DIMENSIONED ON PLANS, ALL 'E' AND 'F' SIGNS SHALL BE FIELD LOCATED BY THE ENGINEER
- . WHEN EXISTING SIGNS ARE REMOVED AND INSTALLED ON NEW SUPPORTS, THE RE-ERECTION SHALL IMMEDIATELY FOLLOW THE REMOVAL.
- . THE BACKGROUND FOR TYPE D, E & F SIGNS SHALL BE TYPE III REFLECTIVE SHEETING.

Project Notes:

SEAL

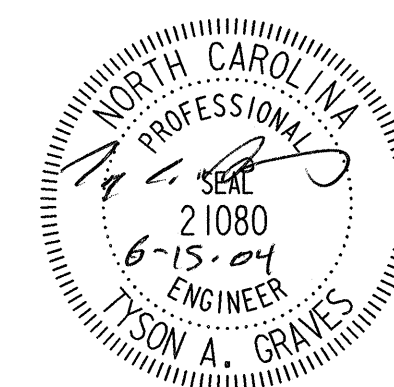

SEAL NOT VALID UNLESS SIGNED AND DATED