

SIGNS

SUMMARY OF QUANTITIES



ARCADIS
 G & M of North Carolina, Inc.
 WWW.ARCADIS-US.COM
 801 Corporate Center Drive, Suite 300
 Raleigh, NC 27607-5073
 Tel: 919/854-1282 Fax: 919/854-5448




TIP NO. R-2562 C	SHEET NO. SIGN- 02
---------------------	-----------------------

ITEM NO.		ITEM DESCRIPTION	QUANTITY	UNIT
DESC. NO.	SECT. NO.			
4025000000	901	CONTRACTOR FURNISHED, TYPE E SIGN	107	S.M.
4025000000	901	CONTRACTOR FURNISHED, TYPE F SIGN	7	S.M.
4072000000	903	SUPPORTS, 4.5-KG STEEL U-CHANNEL	990	L.M.
4129000000	906	RELOCATE SIGN, TYPE D	15	EA.
4129000000	906	RELOCATE SIGN, TYPE E	2	EA.
4129000000	906	RELOCATE SIGN, TYPE F	2	EA.
4141000000	907	DISPOSAL OF SUPPORT, WOOD	1	EA.
4155000000	907	DISPOSAL OF SIGN SYSTEM, U-CHANNEL	41	EA.
4192000000	907	DISPOSAL OF SUPPORT, U-CHANNEL	19	EA.
4102000000	904	SIGN ERECTION, TYPE E	153	EA.
4108000000	904	SIGN ERECTION, TYPE F	13	EA.

**ROADWAY STANDARD DRAWINGS
 APPLICABLE TO THESE SIGNING PLANS**

901.50
 904.10
 904.50

SEAL

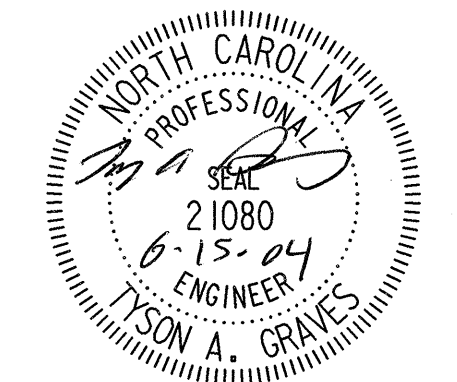

SEAL NOT VALID UNLESS SIGNED AND DATED