
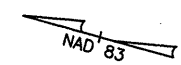


NOTE:
BORINGS BX AND EBX WERE COMPLETED BY NCDOT ON 01/14/04 AND 01/21/04.

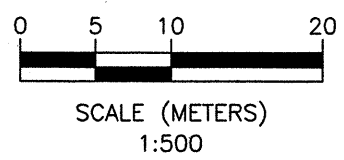

SKEW = 90°

BORING LOCATION PLAN
DUAL BRIDGES ON NC 87 OVER REEDY MEADOW SWAMP
NCDOT PROJECT NO. 34467.1.1 (R-2562C)
F.A. No. N/A
BLADEN COUNTY, NORTH CAROLINA

MACTEC ENGINEERING AND CONSULTING, INC. RALEIGH, NORTH CAROLINA		
REVISIONS	DRAWN: R.R.	DATE: 05/19/04
06/16/04	DFT CHECK: W.B.D.	JOB : 6468-04-0650
	ENG CHECK: S.J.C.	DWG: 9