



PLAN - ROOF SLAB

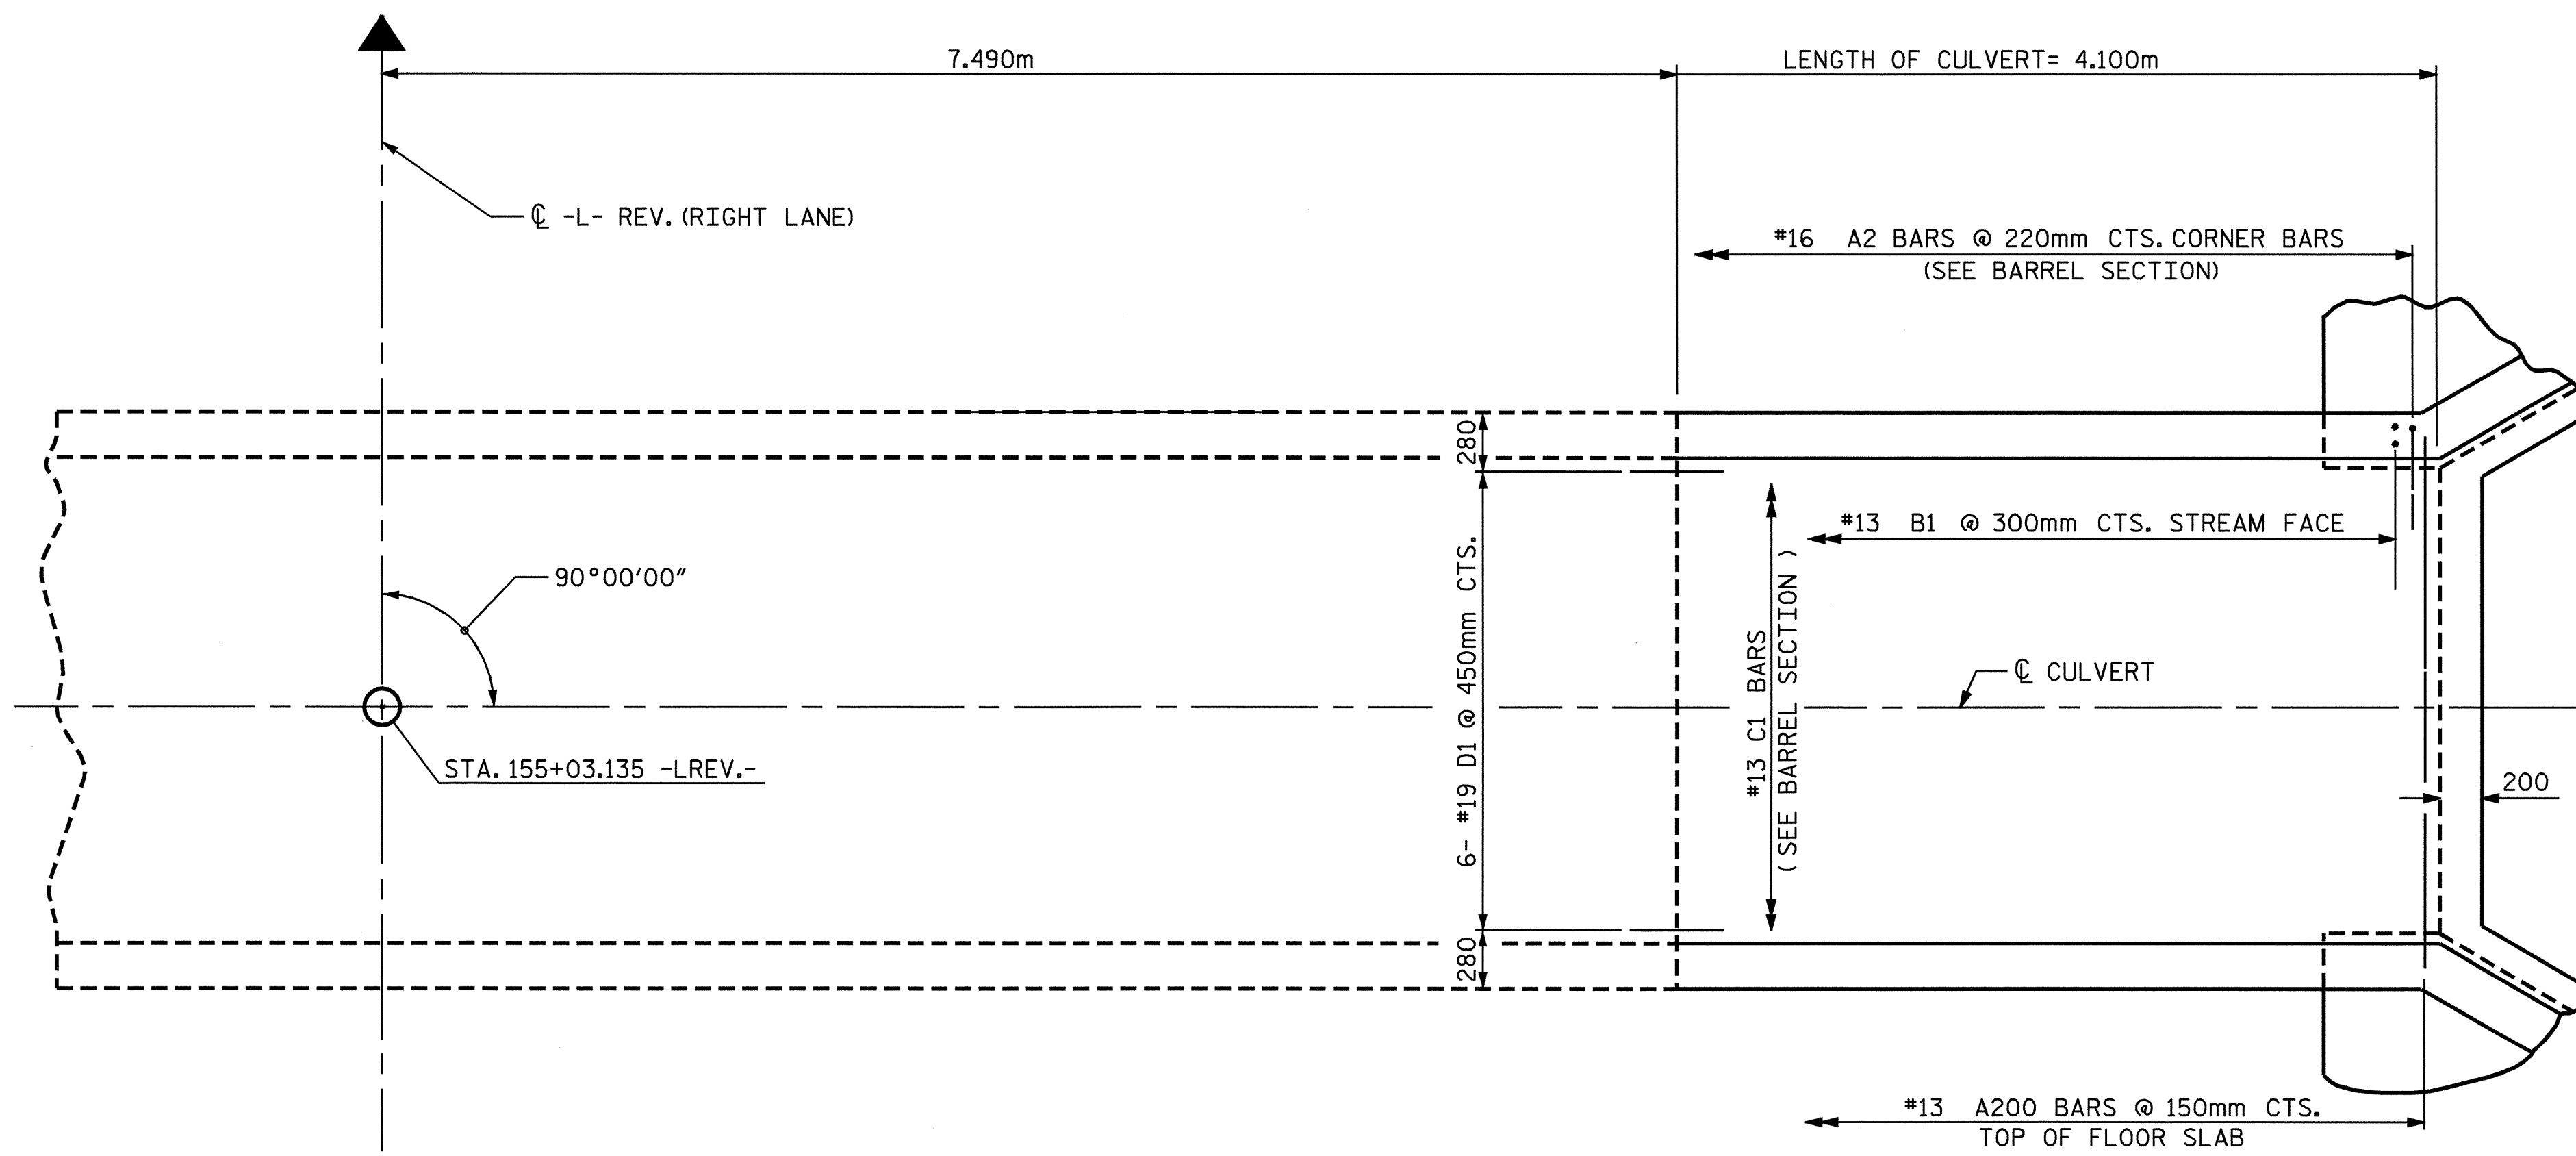


PLAN - FLOOR SLAB

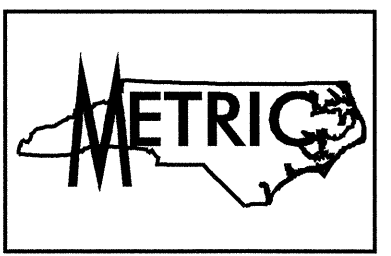

PROJECT NO. R-2562C
BLADEN COUNTY
 STATION: 155+04.780 -LREV.-

SHEET 7 OF 8

STATE OF NORTH CAROLINA
 DEPARTMENT OF TRANSPORTATION
 RALEIGH
 CULVERT BARREL
 SINGLE 2.4m X 1.2m
 CONCRETE BOX CULVERT
 90°00'00" SKEW
 (RIGHT EXTENSION)

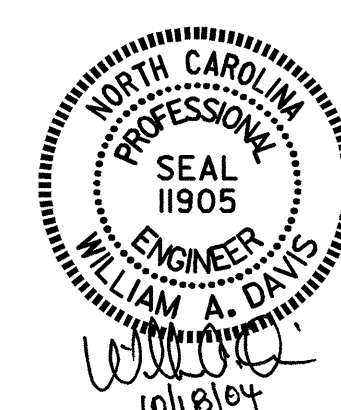

ASSEMBLED BY: Nail M. Ruffin DATE: 8/3/04
 CHECKED BY: J. D. HAWK DATE: 8/27/04
 DRAWN BY: EEM 6/97
 CHECKED BY: ARB 7/97

| REVISIONS | | | | | | SHEET NO. |
|-----------|-----|-------|-----|-----|-------|--------------|
| NO. | BY: | DATE: | NO. | BY: | DATE: | C-11 |
| 1 | | | 3 | | | TOTAL SHEETS |
| 2 | | | 4 | | | 12 |