


PLAN - ROOF SLAB

PROJECT NO. R-2562C
BLADEN COUNTY
 STATION: 155+04.780 -L- REV

SHEET 4 OF 8

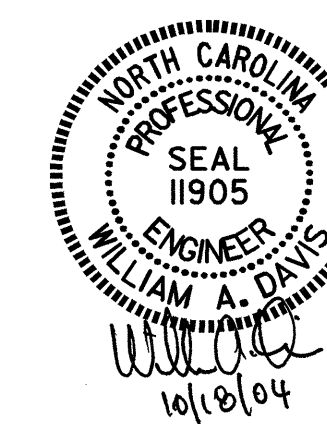

STATE OF NORTH CAROLINA
 DEPARTMENT OF TRANSPORTATION
 RALEIGH
CULVERT BARREL
 SINGLE 2.4m X 0.91m
 CONCRETE BOX CULVERT
 125°02'24" SKEW
 (LEFT EXTENSION)

ASSEMBLED BY : <i>Nail M. Ruffin</i>	DATE : 8/3/04
CHECKED BY : J. D. HAWK	DATE : 8/27/04
DRAWN BY : EEM 6/97	
CHECKED BY : ARB 7/97	

REVISIONS						SHEET NO.
NO.	BY:	DATE:	NO.	BY:	DATE:	C-7
1			3			TOTAL SHEETS
2			4			12