


DRAWN BY : J. G. KHARVA DATE : 8/19/04
 CHECKED BY : W. A. DAVIS DATE : 9/16/04

FOUNDATION LAYOUT

PILE LOCATION IS TO CENTERLINE PILE. ALL PILES
 AT END BENTS ARE HP 310 X 79 STEEL PILES,
 AND AT BENTS ARE PP 610 X 12.70 STEEL PILES

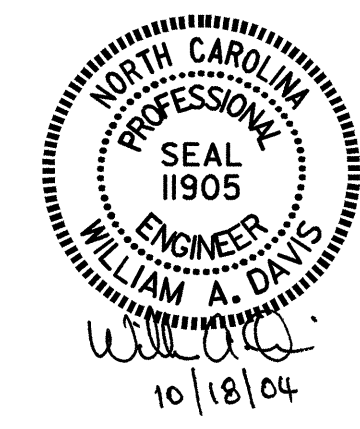

PROJECT NO. R-2562C
BLADEN COUNTY
 STATION: 178+79.500 -L-REV

SHEET 3 OF 4
 STATE OF NORTH CAROLINA
 DEPARTMENT OF TRANSPORTATION
 RALEIGH
 GENERAL DRAWING
 FOR BRIDGE OVER
 REEDY MEADOW SWAMP
 ON NC 87 BETWEEN
 SR 1341 AND SR 1191
 (LEFT LANE)

REVISIONS						SHEET NO.
NO.	BY:	DATE:	NO.	BY:	DATE:	S-3
1			3			TOTAL SHEETS
2			4			68