
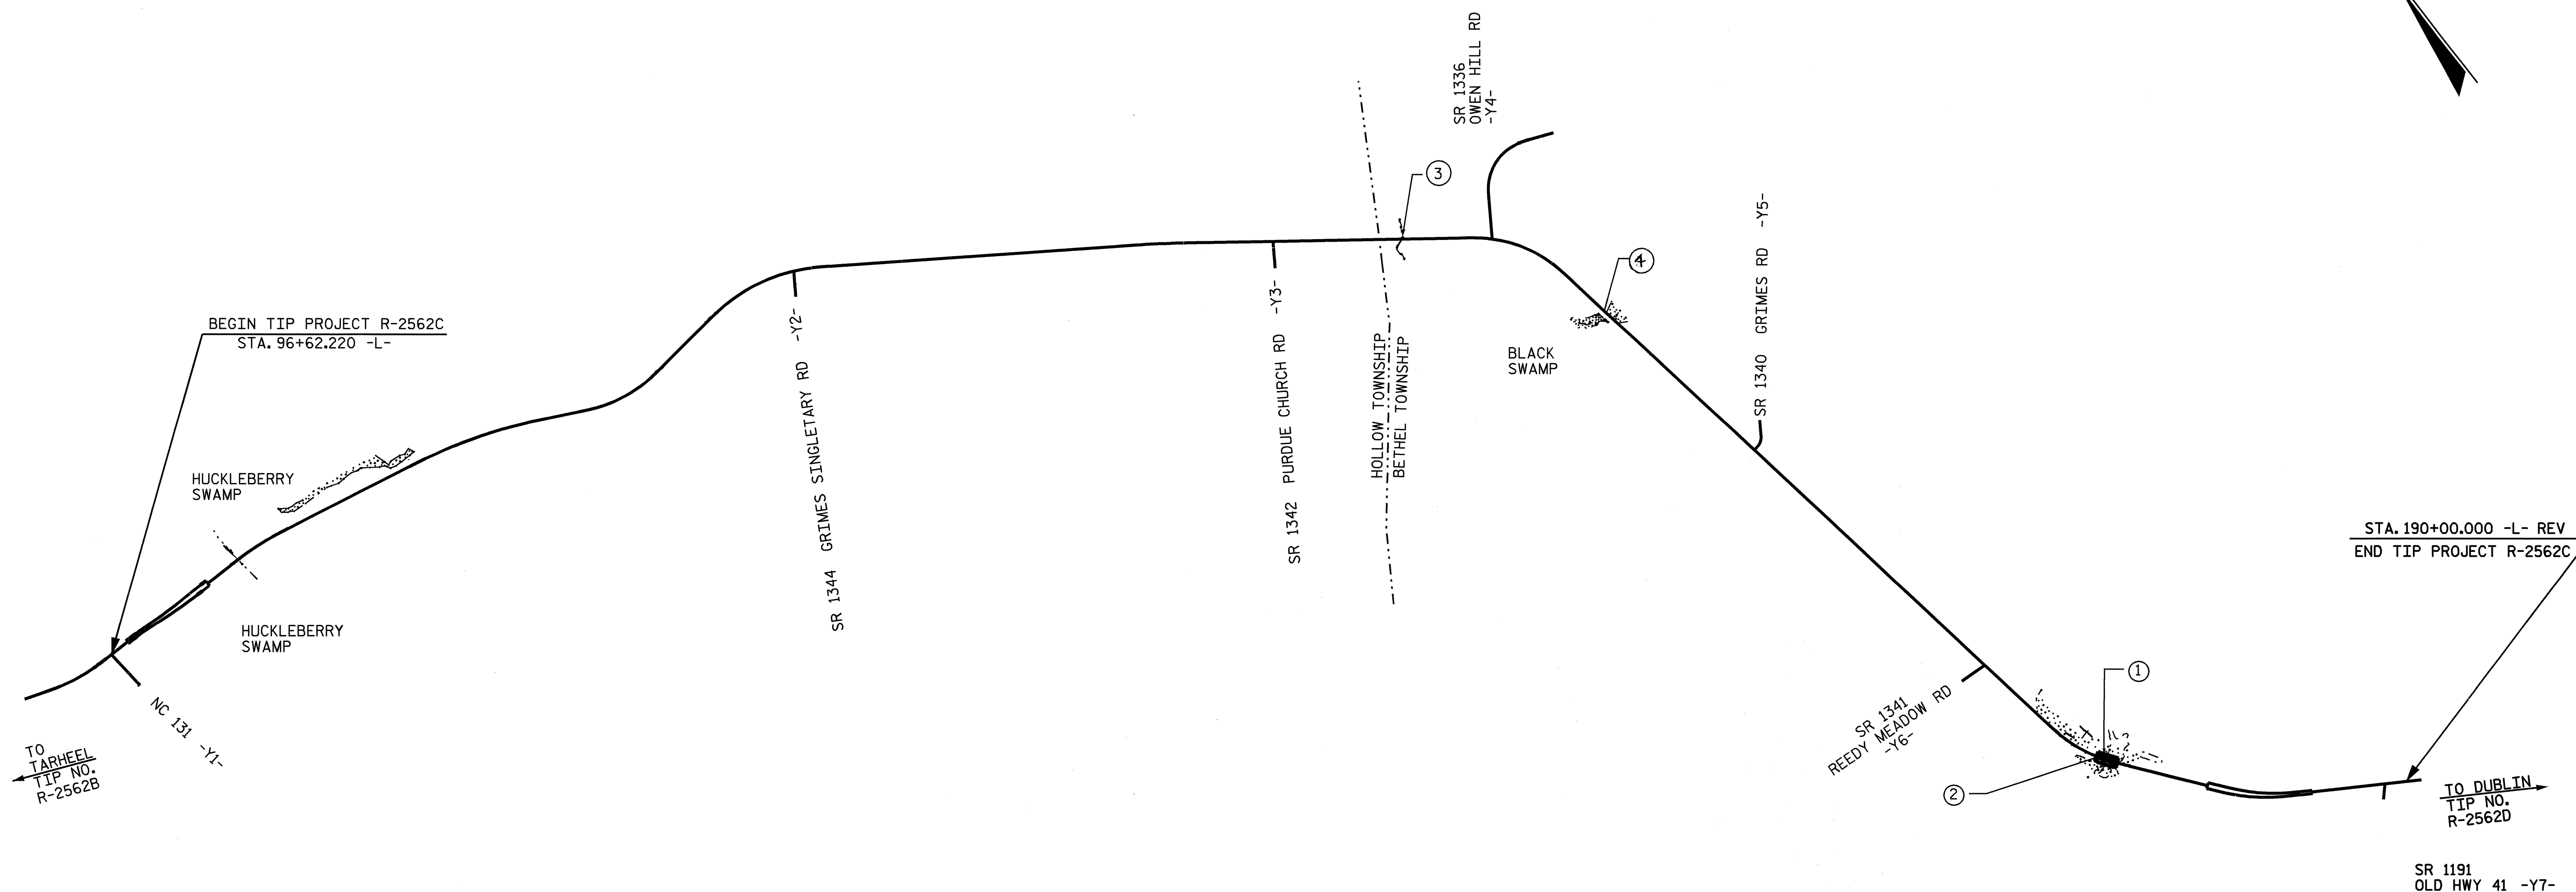


STATE OF NORTH CAROLINA
DIVISION OF HIGHWAYS

BLADEN COUNTY

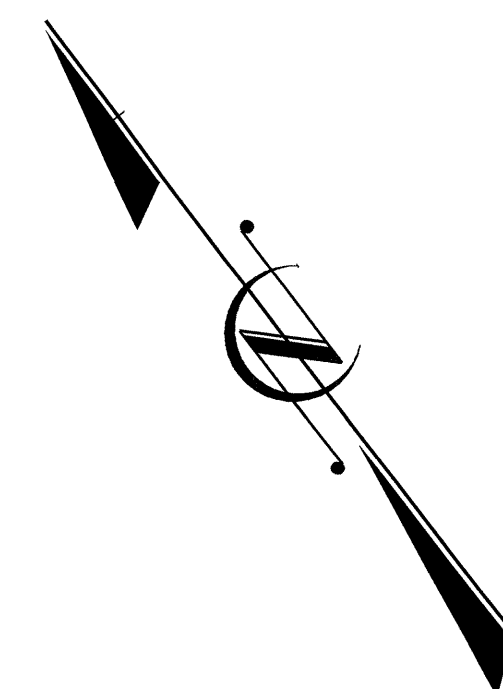

INDEX SHEET			
BRIDGES			
INDEX NO.	STATION	DESCRIPTION	SHEET NO.
①	178+79.500 -L- REV	BRIDGE OVER REEDY MEADOW SWAMP ON N.C. 87 BETWEEN SR1341 AND SR 1191 (LEFT LANE)	S-1 THRU S-34
②	178+79.500 -L- REV	BRIDGE OVER REEDY MEADOW SWAMP ON N.C. 87 BETWEEN SR1341 AND SR 1191 (RIGHT LANE)	S-35 THRU S-68
CULVERTS			
INDEX NO.	STATION	DESCRIPTION	SHEET NO.
③	146+61.950 -L- REV	SINGLE 2.100m x 1.500m REINFORCED CONCRETE BOX CULVERT	C-1 THRU C-4
④	155+04.780 -L- REV	SINGLE 2.400m X 0.910m (LEFT EXTENSION) AND SINGLE 2.400m X 1.200m (RIGHT EXTENSION) REINFORCED CONCRETE BOX CULVERT	C-5 THRU C-12

PROJECT NO. R-2562C
BLADEN COUNTY
STATION: _____

STATE OF NORTH CAROLINA
DEPARTMENT OF TRANSPORTATION
RALEIGH

INDEX SHEET

DRAWN BY : J. G. KHARVA DATE : 09/07/04
CHECKED BY : W. A. DAVIS DATE : 09/07/04

REVISIONS						SHEET NO.
NO.	BY:	DATE:	NO.	BY:	DATE:	
1			3			TOTAL SHEETS
2			4			