


SHEET 15  
MATCH LINE -L- REV. STA. 136+11.5

MATCH LINE -L- REV. STA. 139+49  
SHEET 17

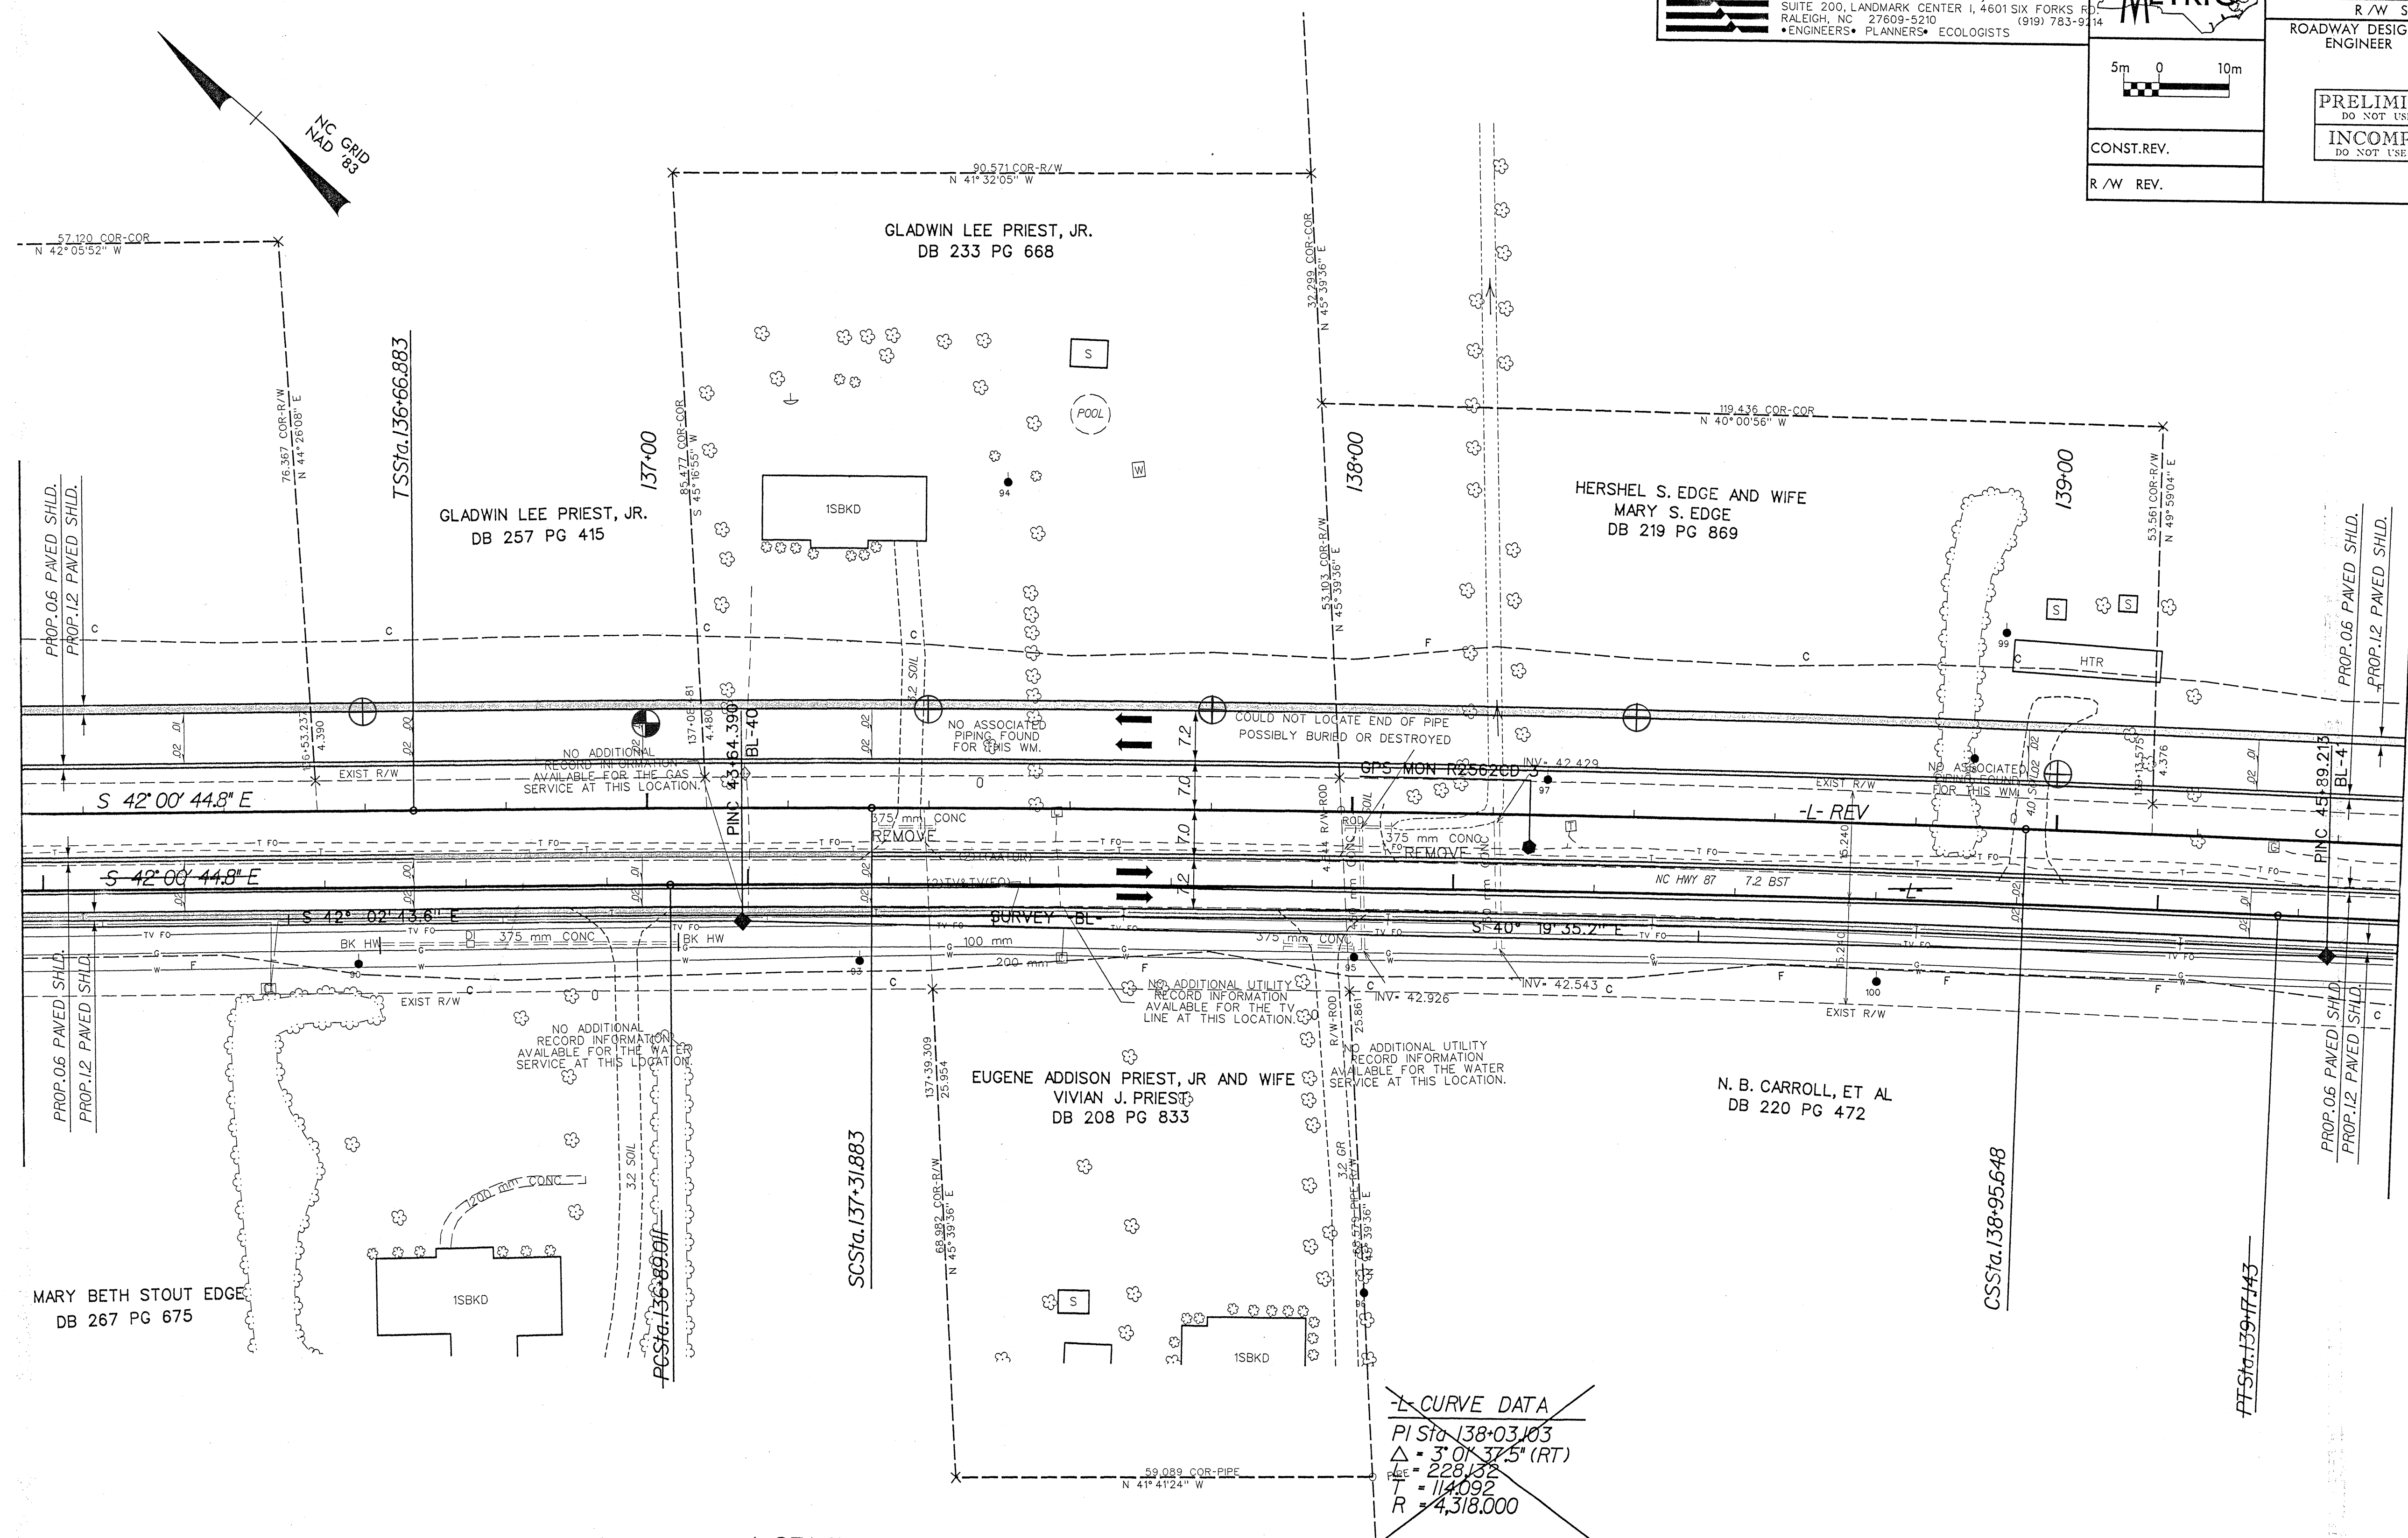

-L- REV CURVE DATA		
Pls Sta 137+0.217	Pl Sta 138+13.776	Pls Sta 139+17.315
$\theta_s = 0^\circ 25' 48.2''$	$\Delta = 2^\circ 10' 01.1''$ (RT)	$\theta_s = 0^\circ 25' 48.2''$
$L_s = 65.000$	$L = 163.765$	$L_s = 65.000$
$LT = 43.333$	$T = 81.892$	$LT = 43.333$
$ST = 21.667$	$R = 4,330.000$	$ST = 21.667$
	$SE = 0.02$	

~~L-CURVE DATA  
PI Sta 138+03.103  
 $\Delta = 3^\circ 01' 37.5''$  (RT)  
 $PE = 228.132$   
 $T = 114.092$   
 $R = 4,318.000$~~