




L REV.

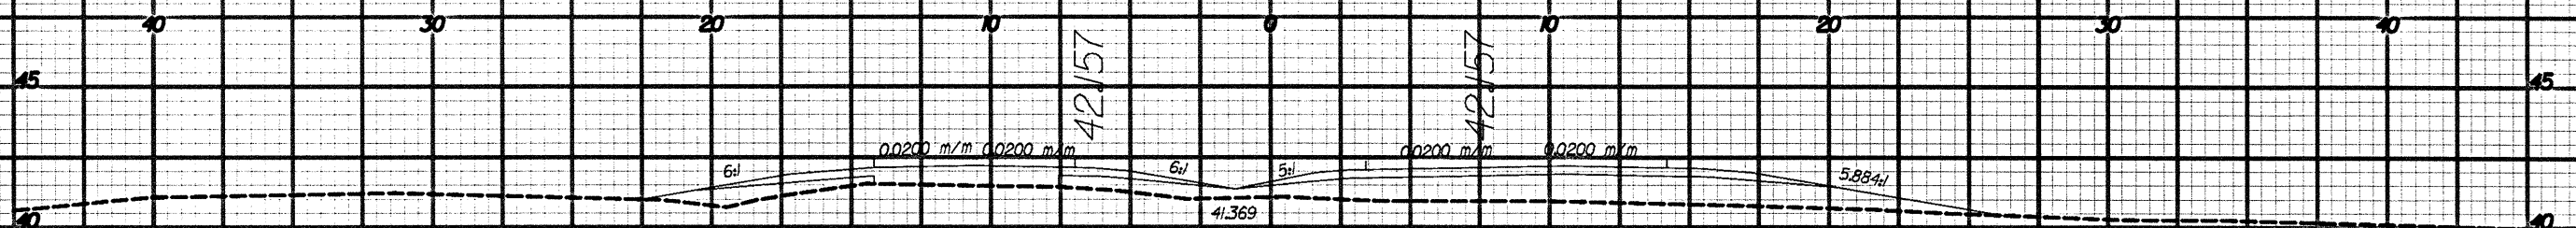

108+20.000

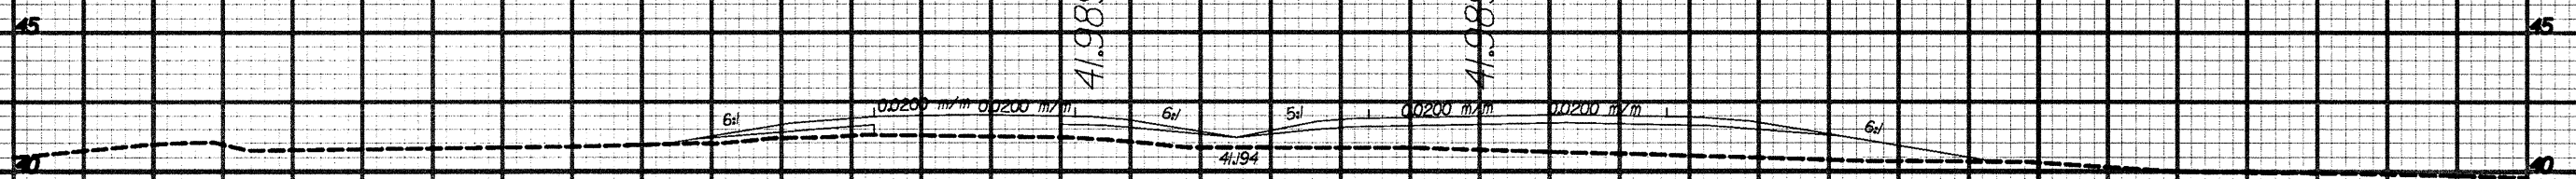

40.860
108+00.000

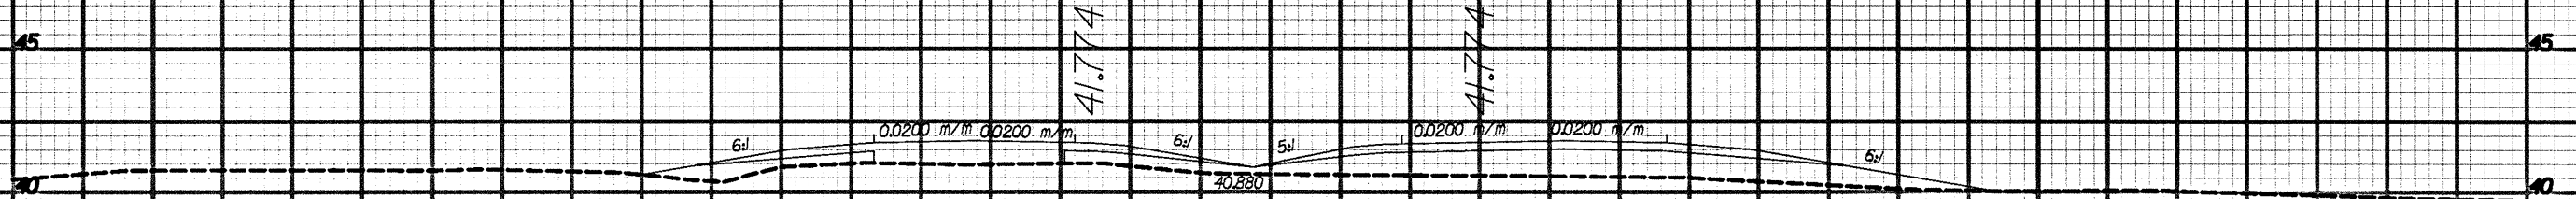

40.655
107+80.000

2025/05/21 10:00 AM