




| | |
|-----------------------------------|-----------------------|
| PROJECT REFERENCE NO. R-2562 D | SHEET NO. SIGN-14A |
|-----------------------------------|-----------------------|

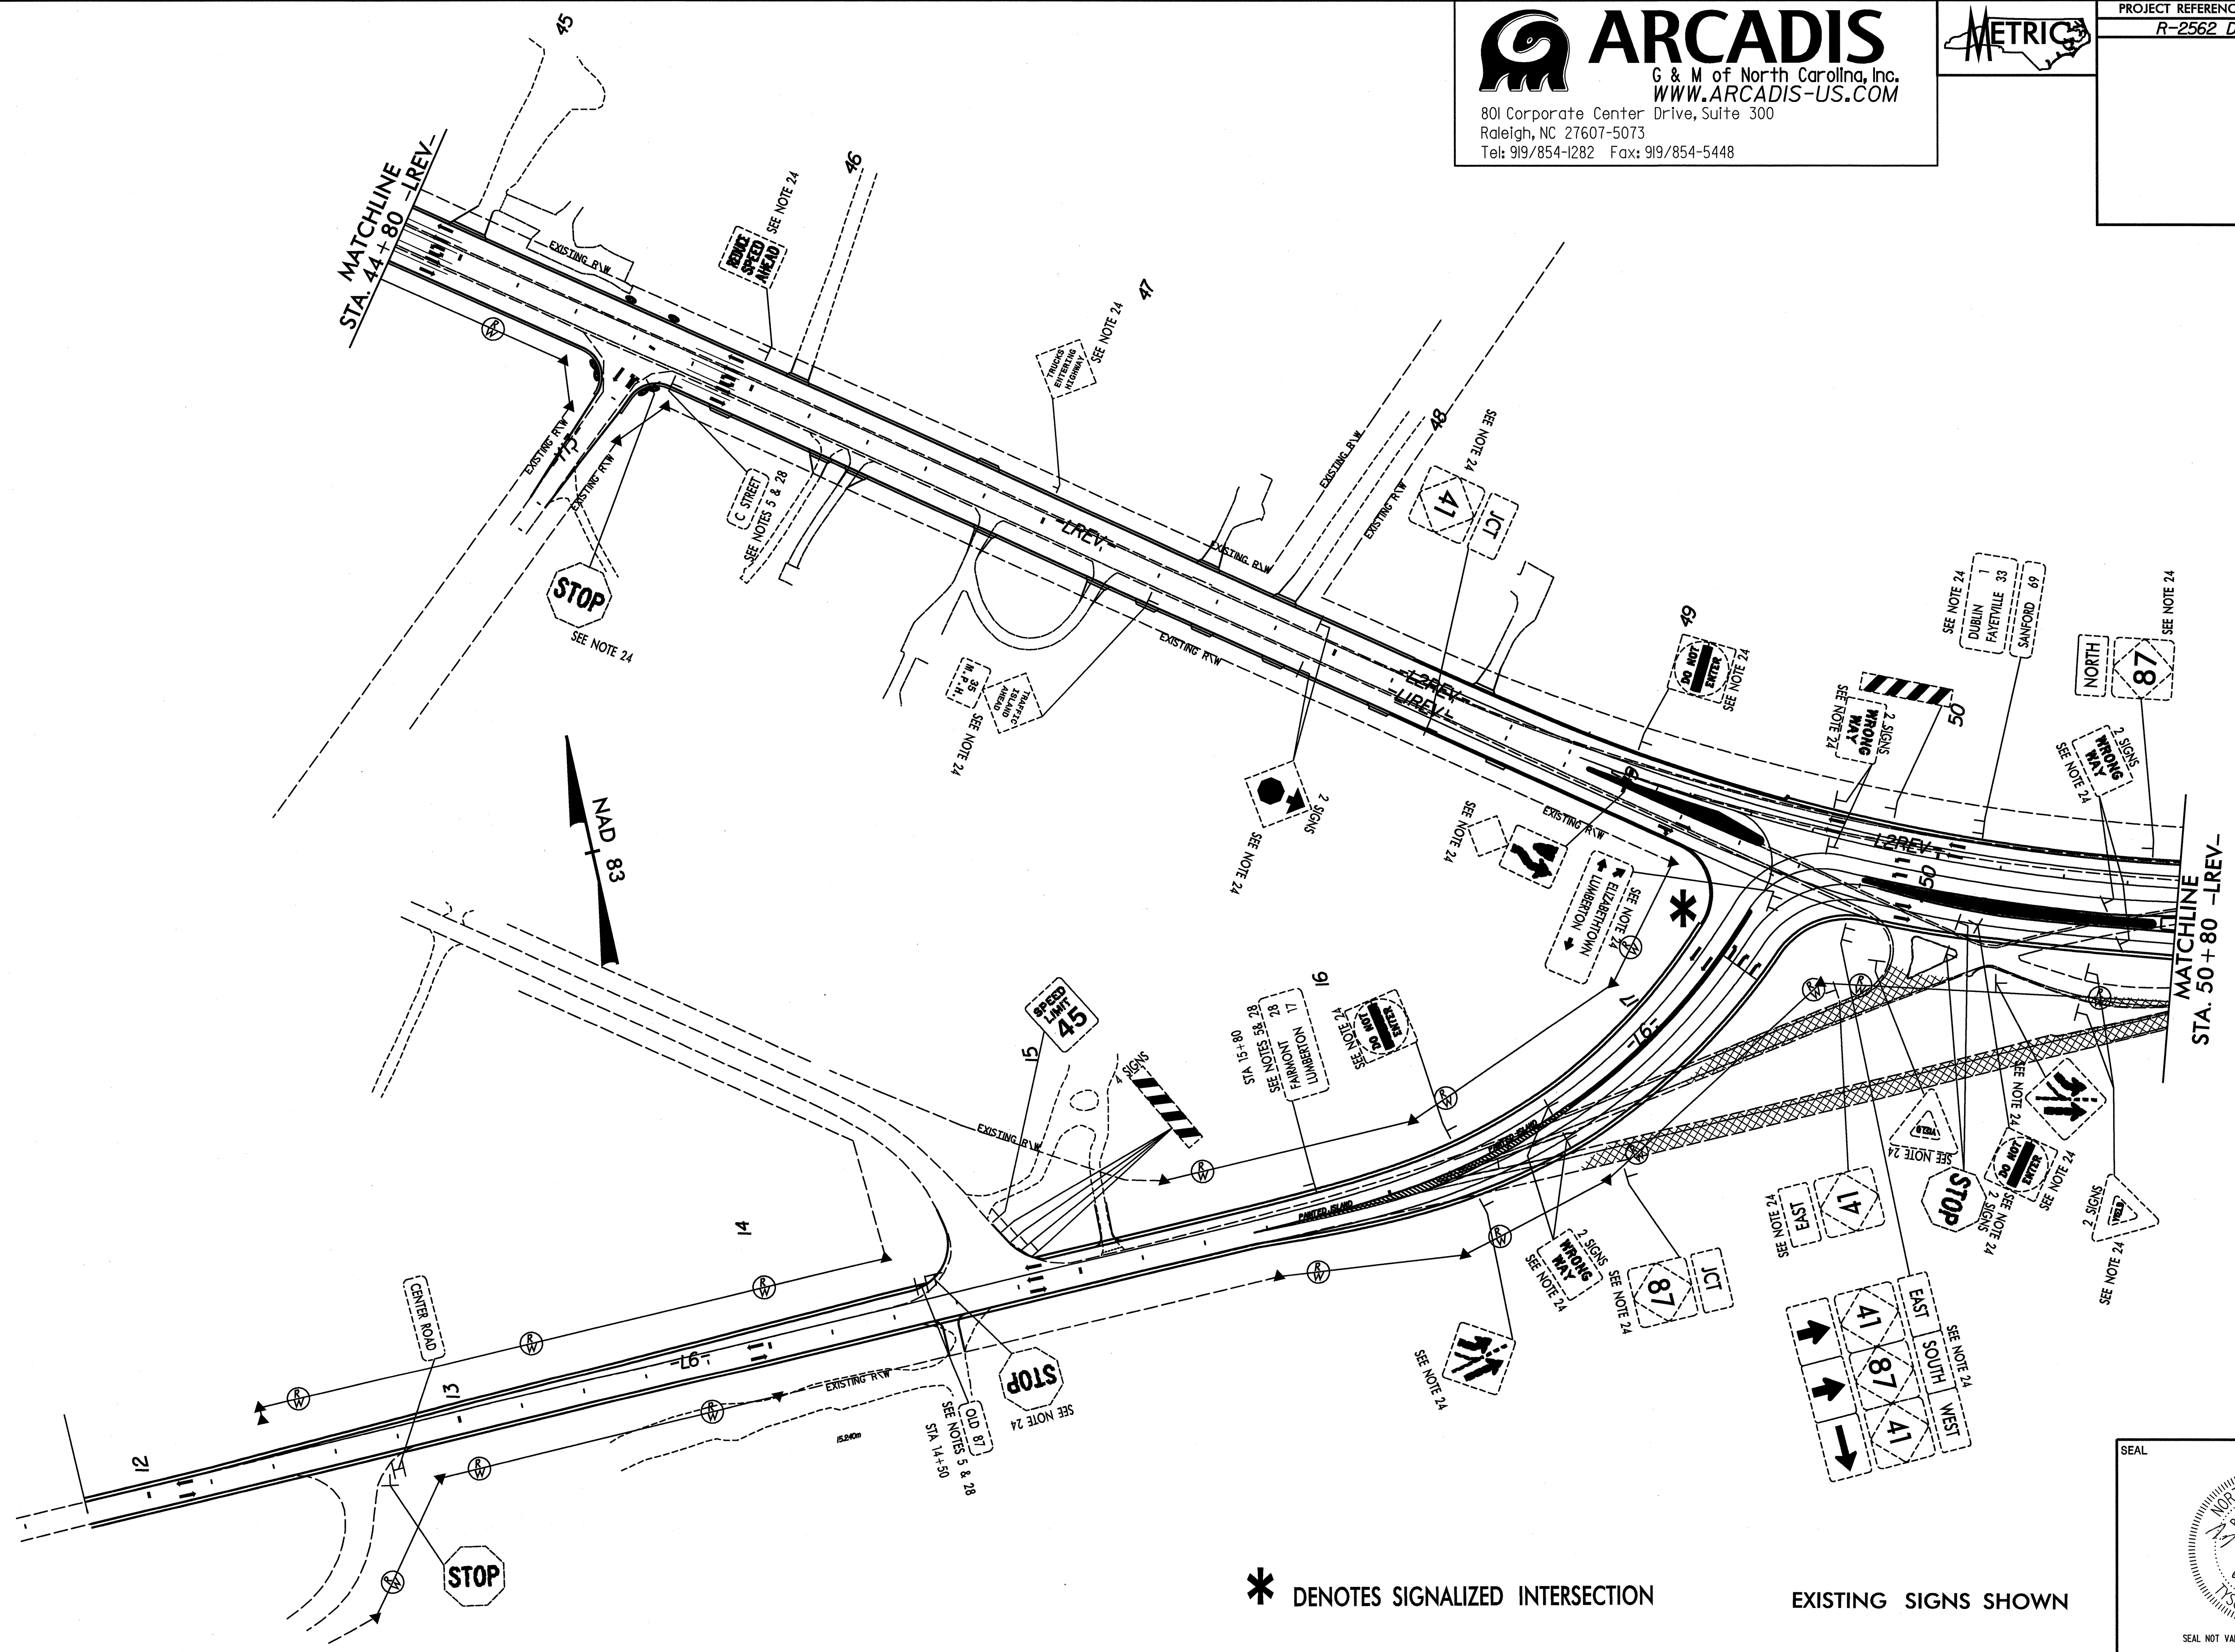

* DENOTES SIGNALIZED INTERSECTION

EXISTING SIGNS SHOWN

SEAL

SEAL NOT VALID UNLESS SIGNED AND DATED

 SYSTEMS
 DESIGN
