

# SIGNS

## SUMMARY OF QUANTITIES



**ARCADIS**  
 G & M of North Carolina, Inc.  
 WWW.ARCADIS-US.COM  
 801 Corporate Center Drive, Suite 300  
 Raleigh, NC 27607-5073  
 Tel: 919/854-1282 Fax: 919/854-5448




TIP NO. R-2562D	SHEET NO. SIGN-2
--------------------	---------------------

ITEM NO.		ITEM DESCRIPTION	QUANTITY	UNIT
DESC. NO.	SECT. NO.			
4025000000	901	CONTRACTOR FURNISHED, TYPE D SIGN .....	5.79	S.M.
4025000000	901	CONTRACTOR FURNISHED, TYPE E SIGN .....	62.96	S.M.
4025000000	901	CONTRACTOR FURNISHED, TYPE F SIGN .....	22.73	S.M.
4048000000	902	REINFORCED CONCRETE SIGN FOOTINGS.....	2	C.M.
4060000000	903	SUPPORTS, BREAKAWAY STEEL BEAM .....	914	K.G.
4072000000	903	SUPPORTS, 4.5-KG STEEL U-CHANNEL .....	949.92	L.M.
4129000000	906	RELOCATE SIGN, TYPE A (GROUND MOUNTED) .....	1	EA.
4129000000	906	RELOCATE SIGN, TYPE D .....	26	EA.
4129000000	906	RELOCATE SIGN, TYPE E .....	13	EA.
4129000000	906	RELOCATE SIGN, TYPE F .....	1	EA.
4138000000	907	DISPOSAL OF SUPPORT, STEEL BEAM .....	1	EA.
4141000000	907	DISPOSAL OF SUPPORT, WOOD .....	3	EA.
4155000000	907	DISPOSAL OF SIGN SYSTEM, U-CHANNEL .....	117	EA.
4158000000	907	DISPOSAL OF SIGN SYSTEM, WOOD .....	1	EA.
4192000000	907	DISPOSAL OF SUPPORT, U-CHANNEL .....	37	EA.
4096000000	904	SIGN ERECTION, TYPE D .....	7	EA.
4102000000	904	SIGN ERECTION, TYPE E .....	89	EA.
4108000000	904	SIGN ERECTION, TYPE F .....	23	EA.

**ROADWAY STANDARD DRAWINGS  
 APPLICABLE TO THESE SIGNING PLANS**

901.50  
 903.10  
 904.10  
 904.50

SEAL

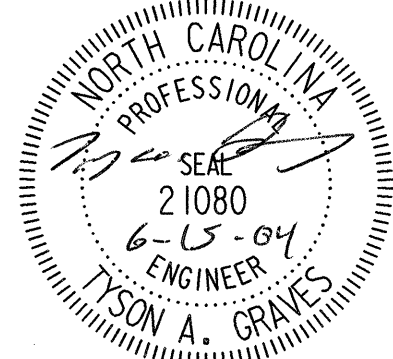

TYSON A. GRAVES  
 ENGINEER  
 6-15-04  
 21080

SEAL NOT VALID UNLESS SIGNED AND DATED