




5/03/04

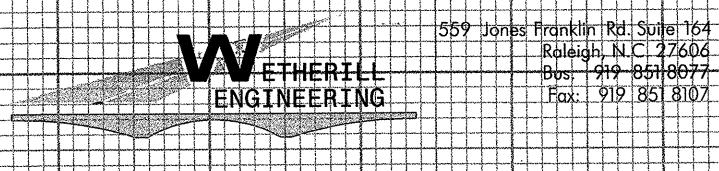


PROJECT REFERENCE NO. R-2562D	SHEET NO. 32
ROADWAY DESIGN ENGINEER	HYDRAULICS ENGINEER
 SEAL 26696 ENGINEER ROBERT A. MAY 10/24/04	 SEAL 26696 ENGINEER JEFFREY L. REGAN

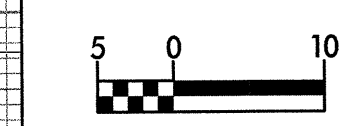

CONST. REV.  
R / W REV.

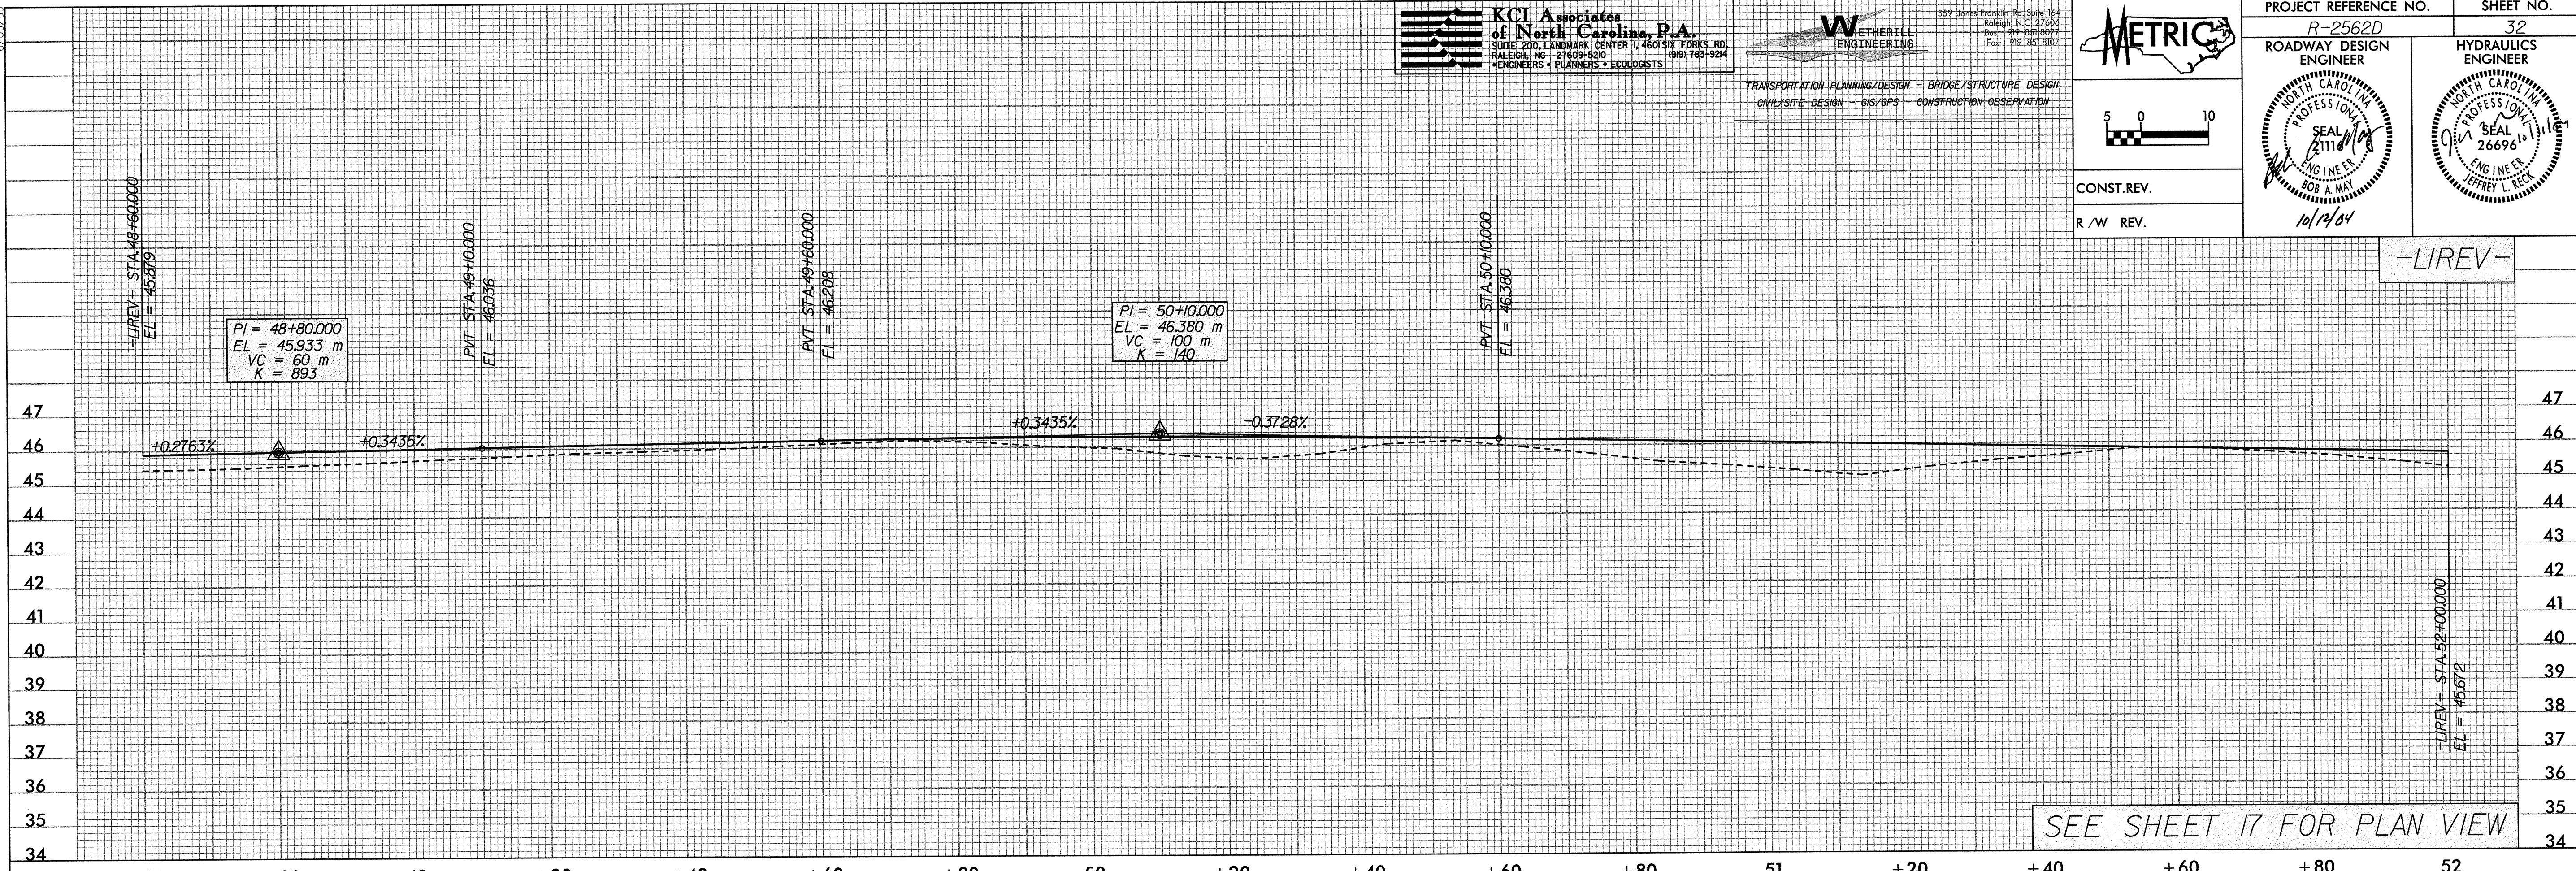

SEE SHEET 17 FOR PLAN VIEW

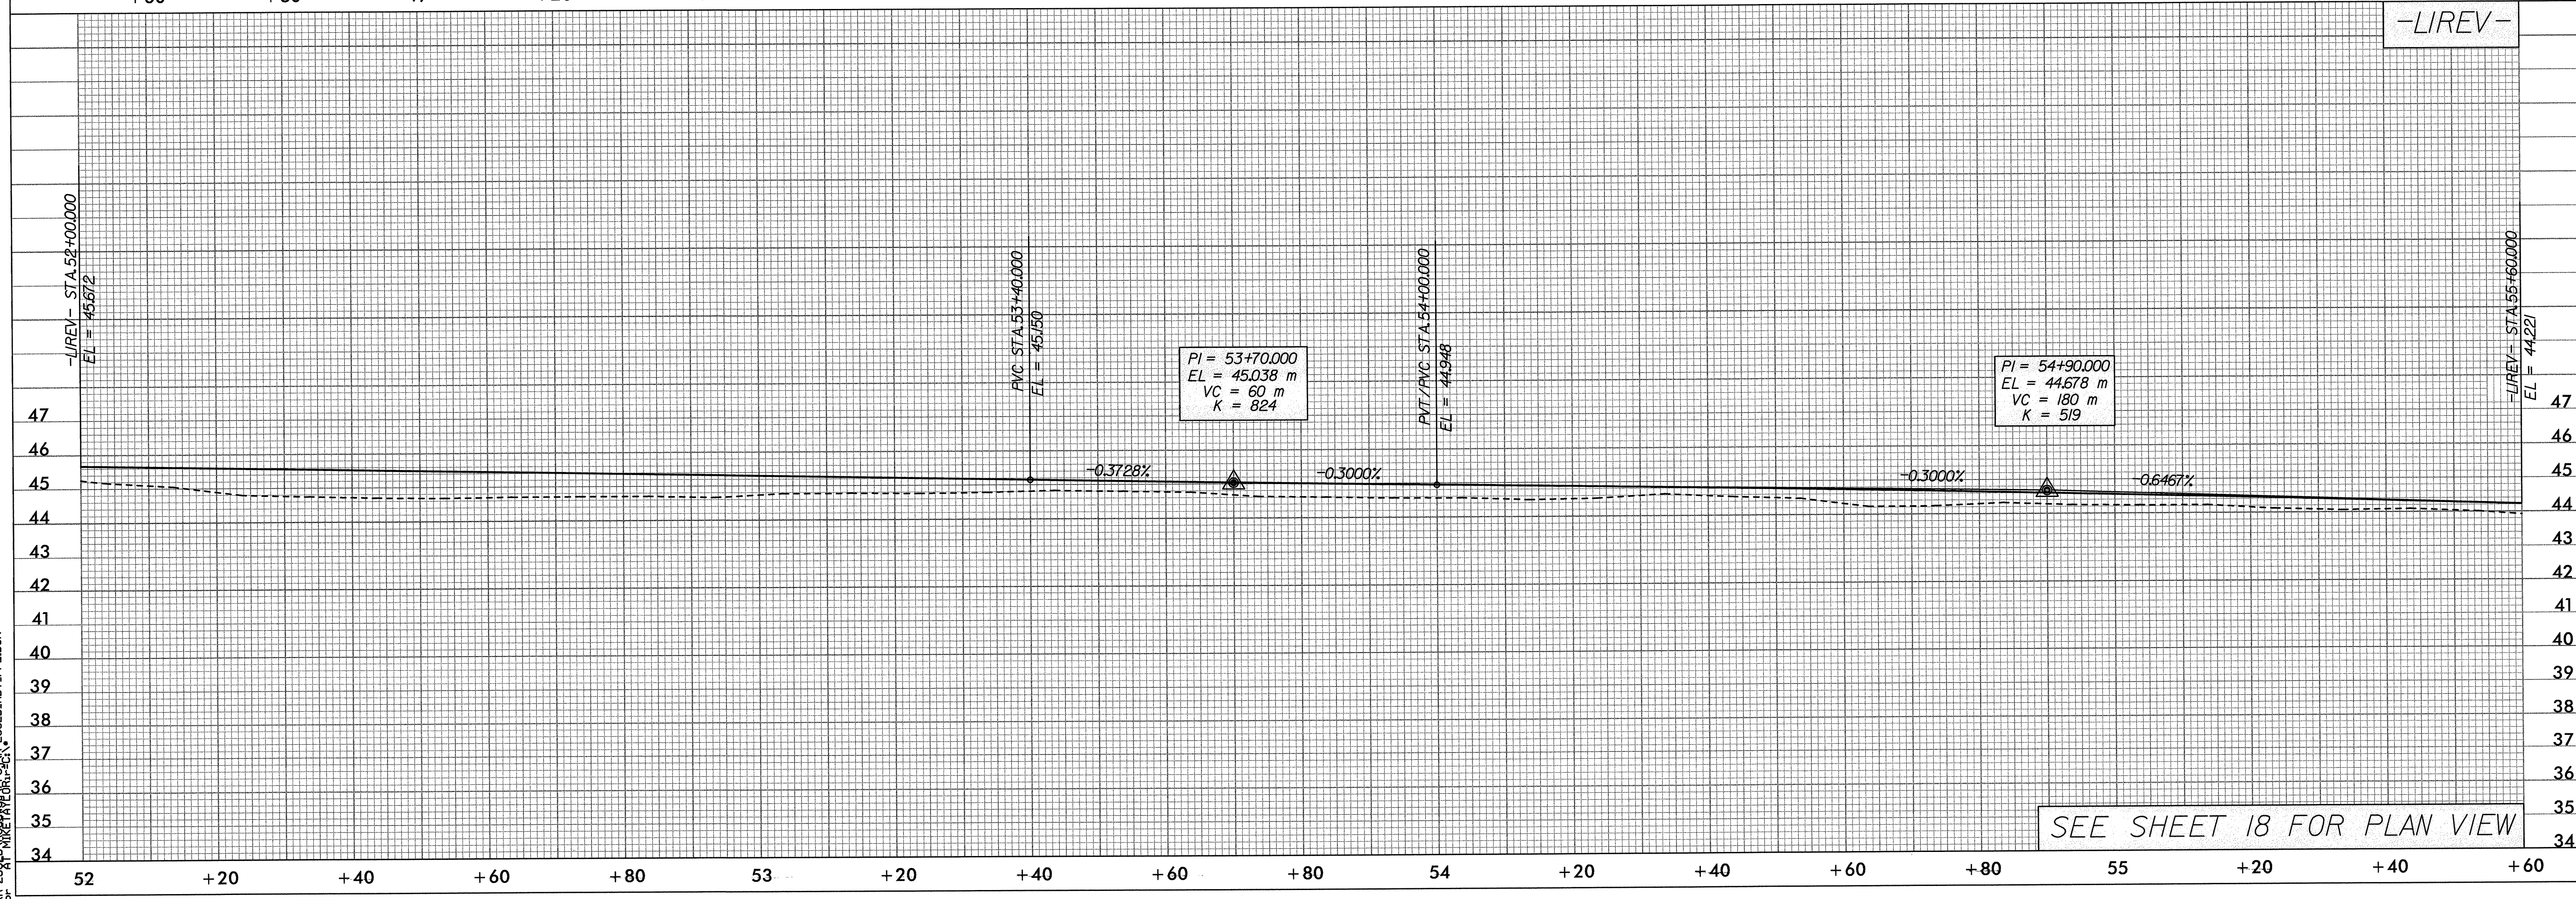

SEE SHEET 18 FOR PLAN VIEW

MT:\proj\2562\2562.dwg 2004.12.11 11:28:28 AM