


6/20/23  
 M:\Projects\2023\2004 1210 - R-2562D\_RDY\_PFL.DGN  
 M:\Projects\2023\2004 1210 - R-2562D\_RDY\_PFL.DGN  
 M:\Projects\2023\2004 1210 - R-2562D\_RDY\_PFL.DGN

**DITCH LEGEND**

LEFT DITCH - - - - -


RIGHT DITCH - - - - -

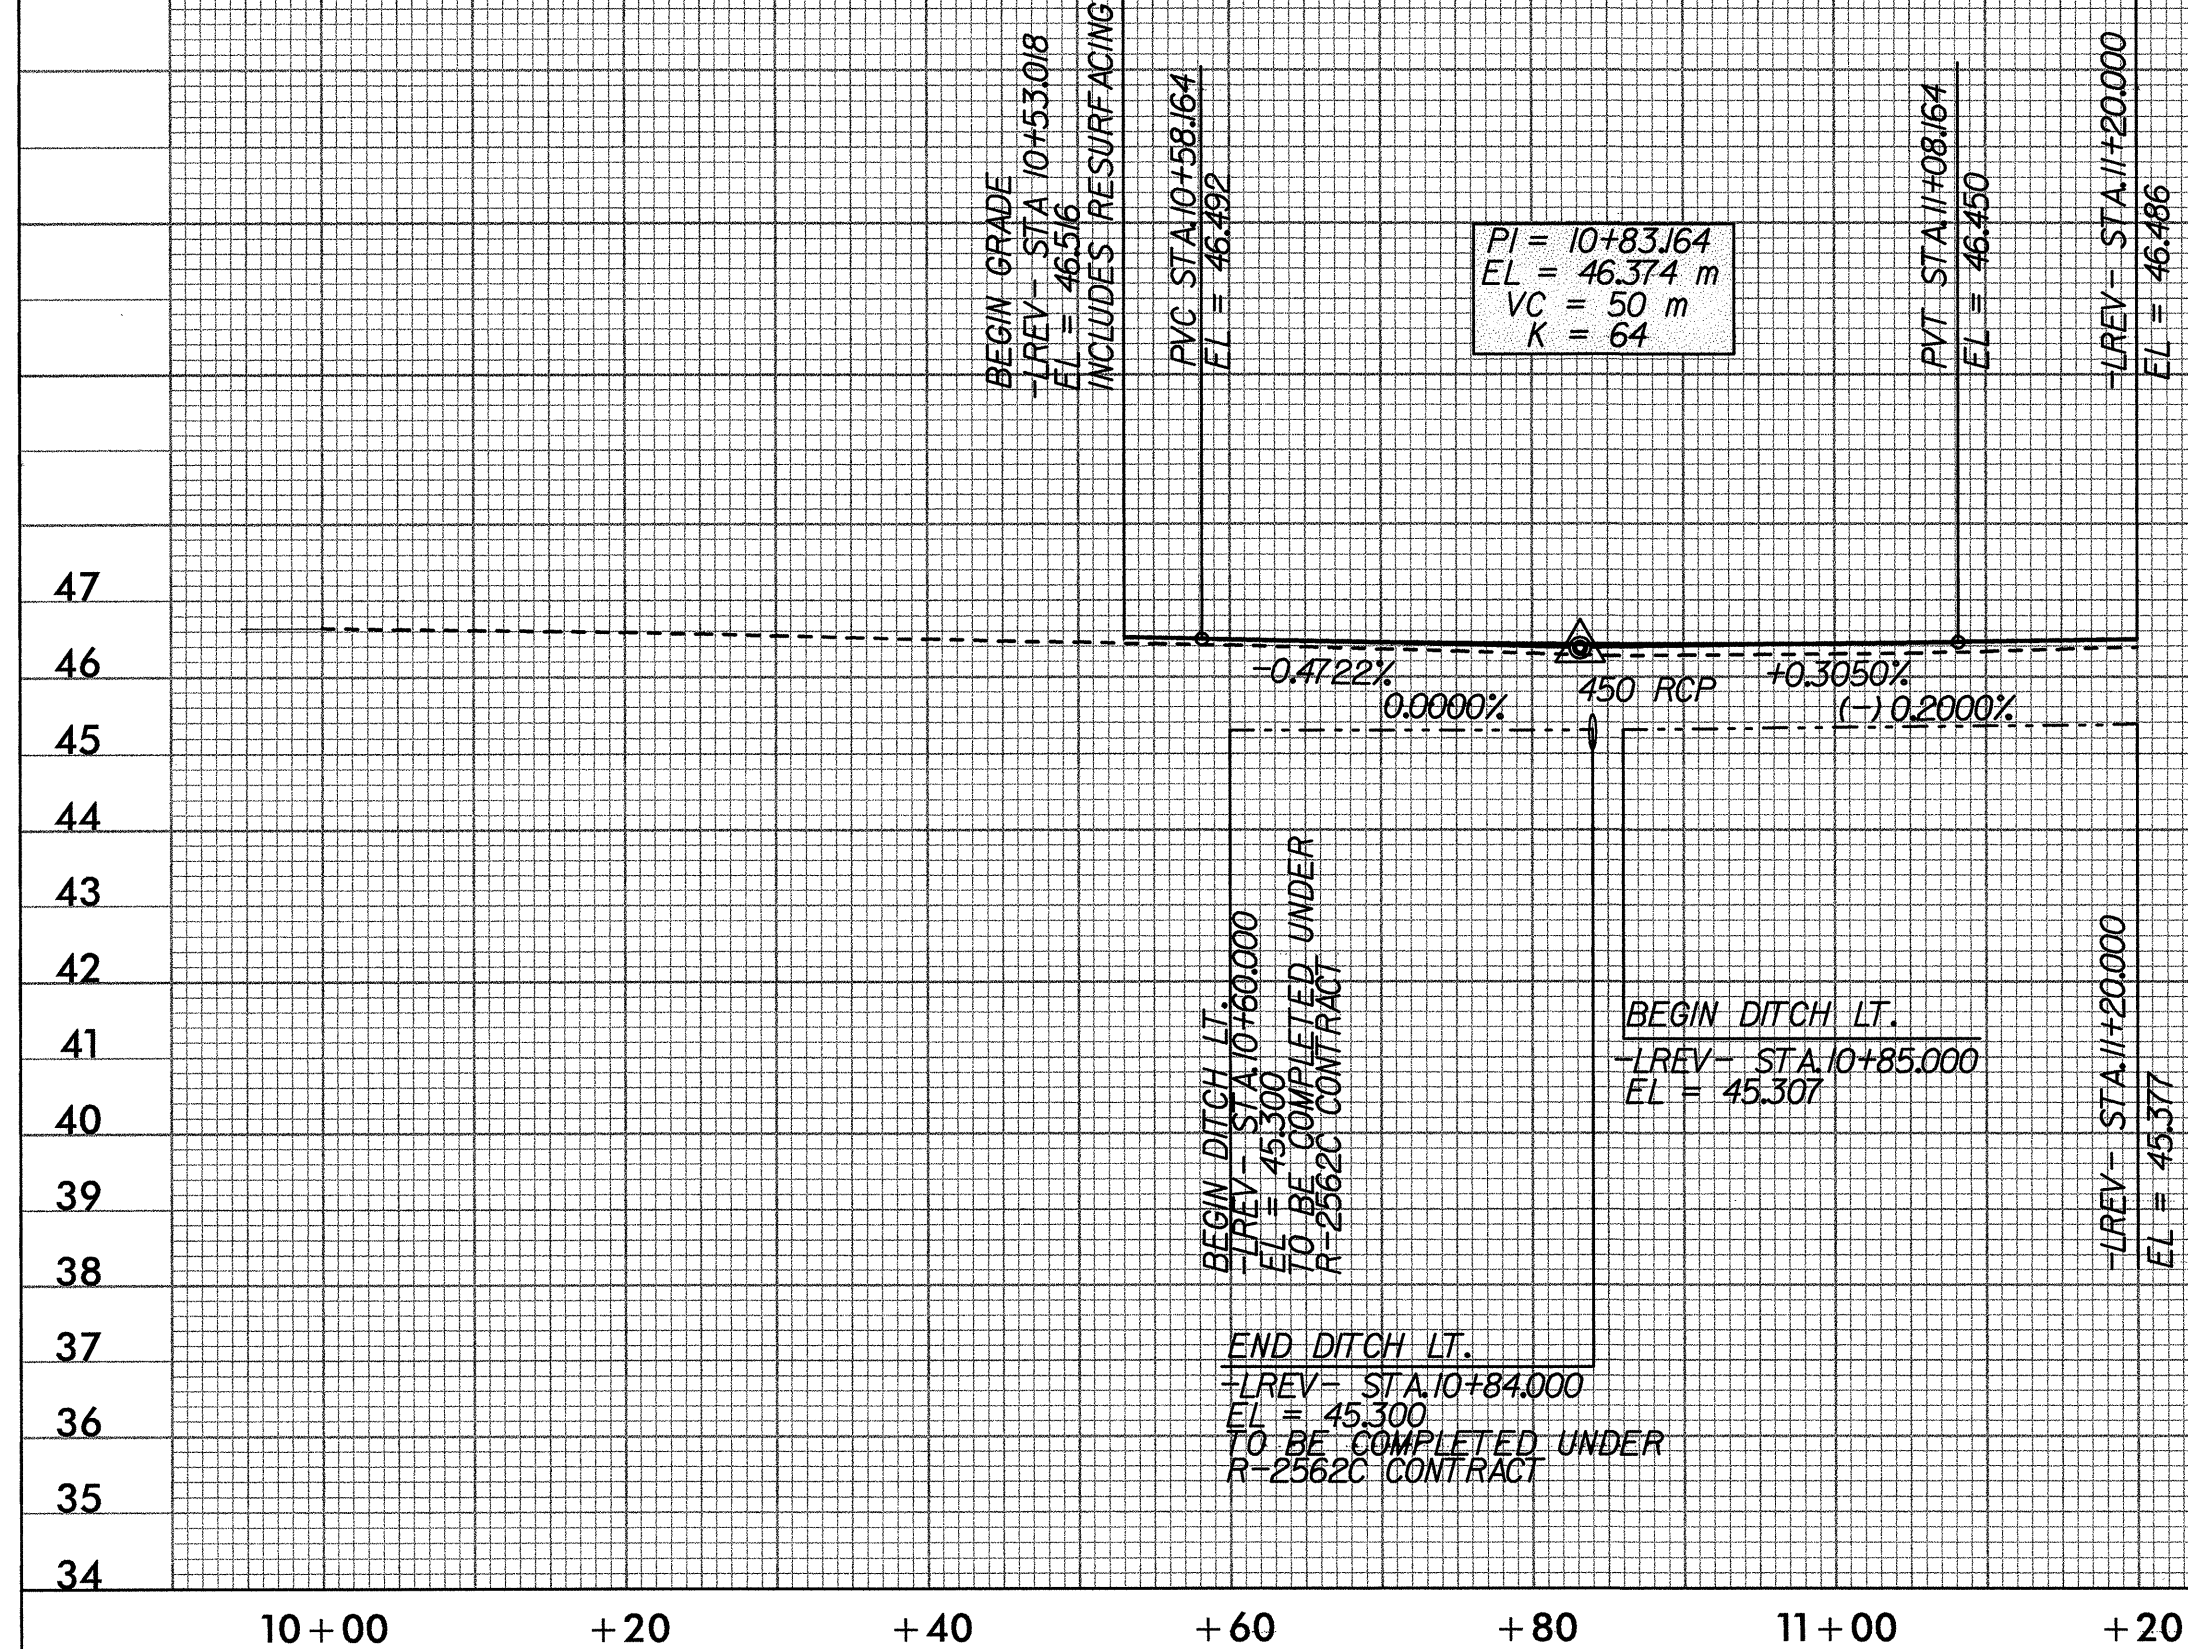

**PIPE HYDRAULIC DATA**  
DRAINAGE STRUCTURE NO.1

DRAINAGE AREA	= 1.95 HA
DESIGN FREQUENCY	= 50 YRS
DESIGN DISCHARGE	= 0.34 CMS
DESIGN HW ELEVATION	= 46.12 M
100 YEAR DISCHARGE	= 0.38 CMS
100 YEAR HW ELEVATION	= 46.31 M
OVERTOPPING FREQUENCY	= 100+ YRS
OVERTOPPING DISCHARGE	= >0.38 CMS
OVERTOPPING ELEVATION	= >46.31 M

SEE SHEET 4 FOR PLAN VIEW

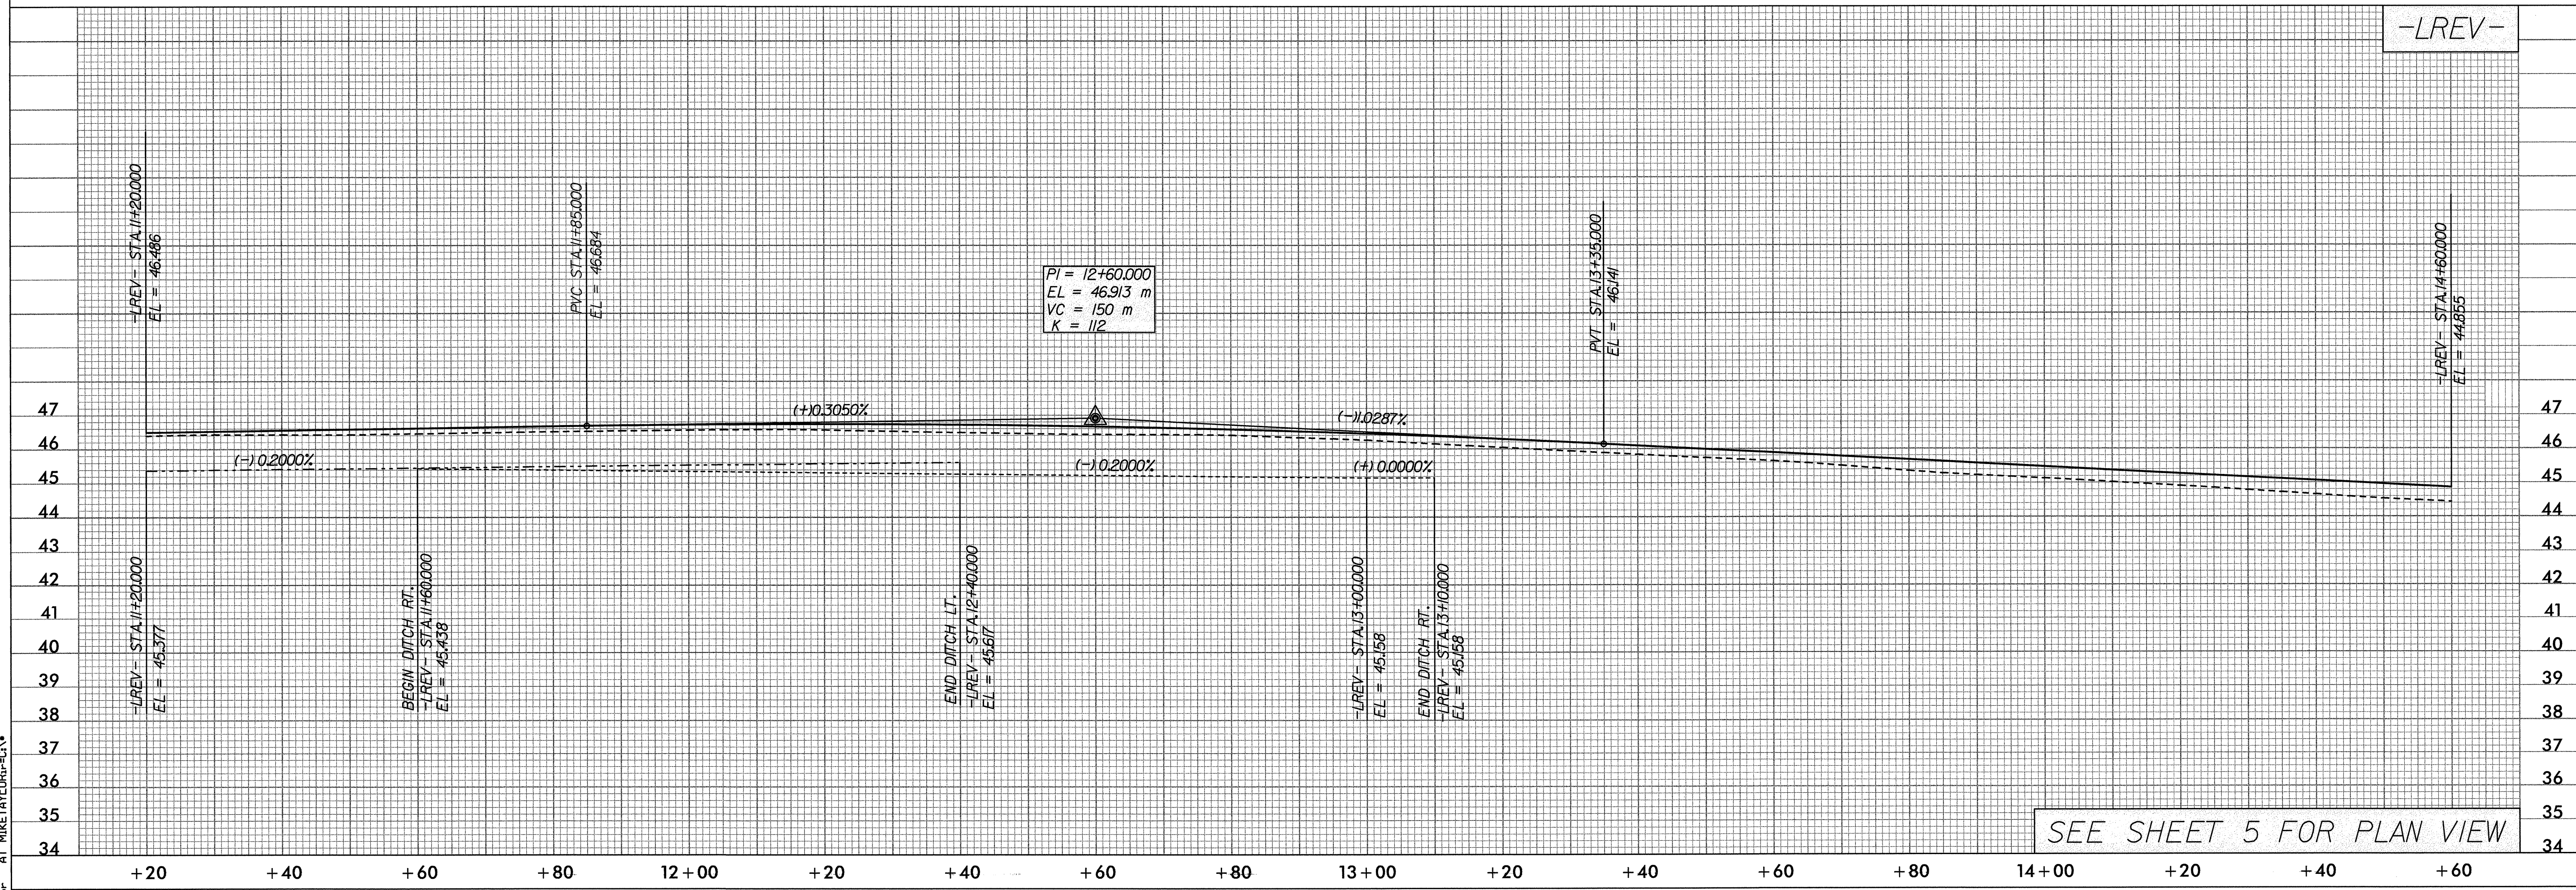

SEE SHEET 5 FOR PLAN VIEW