


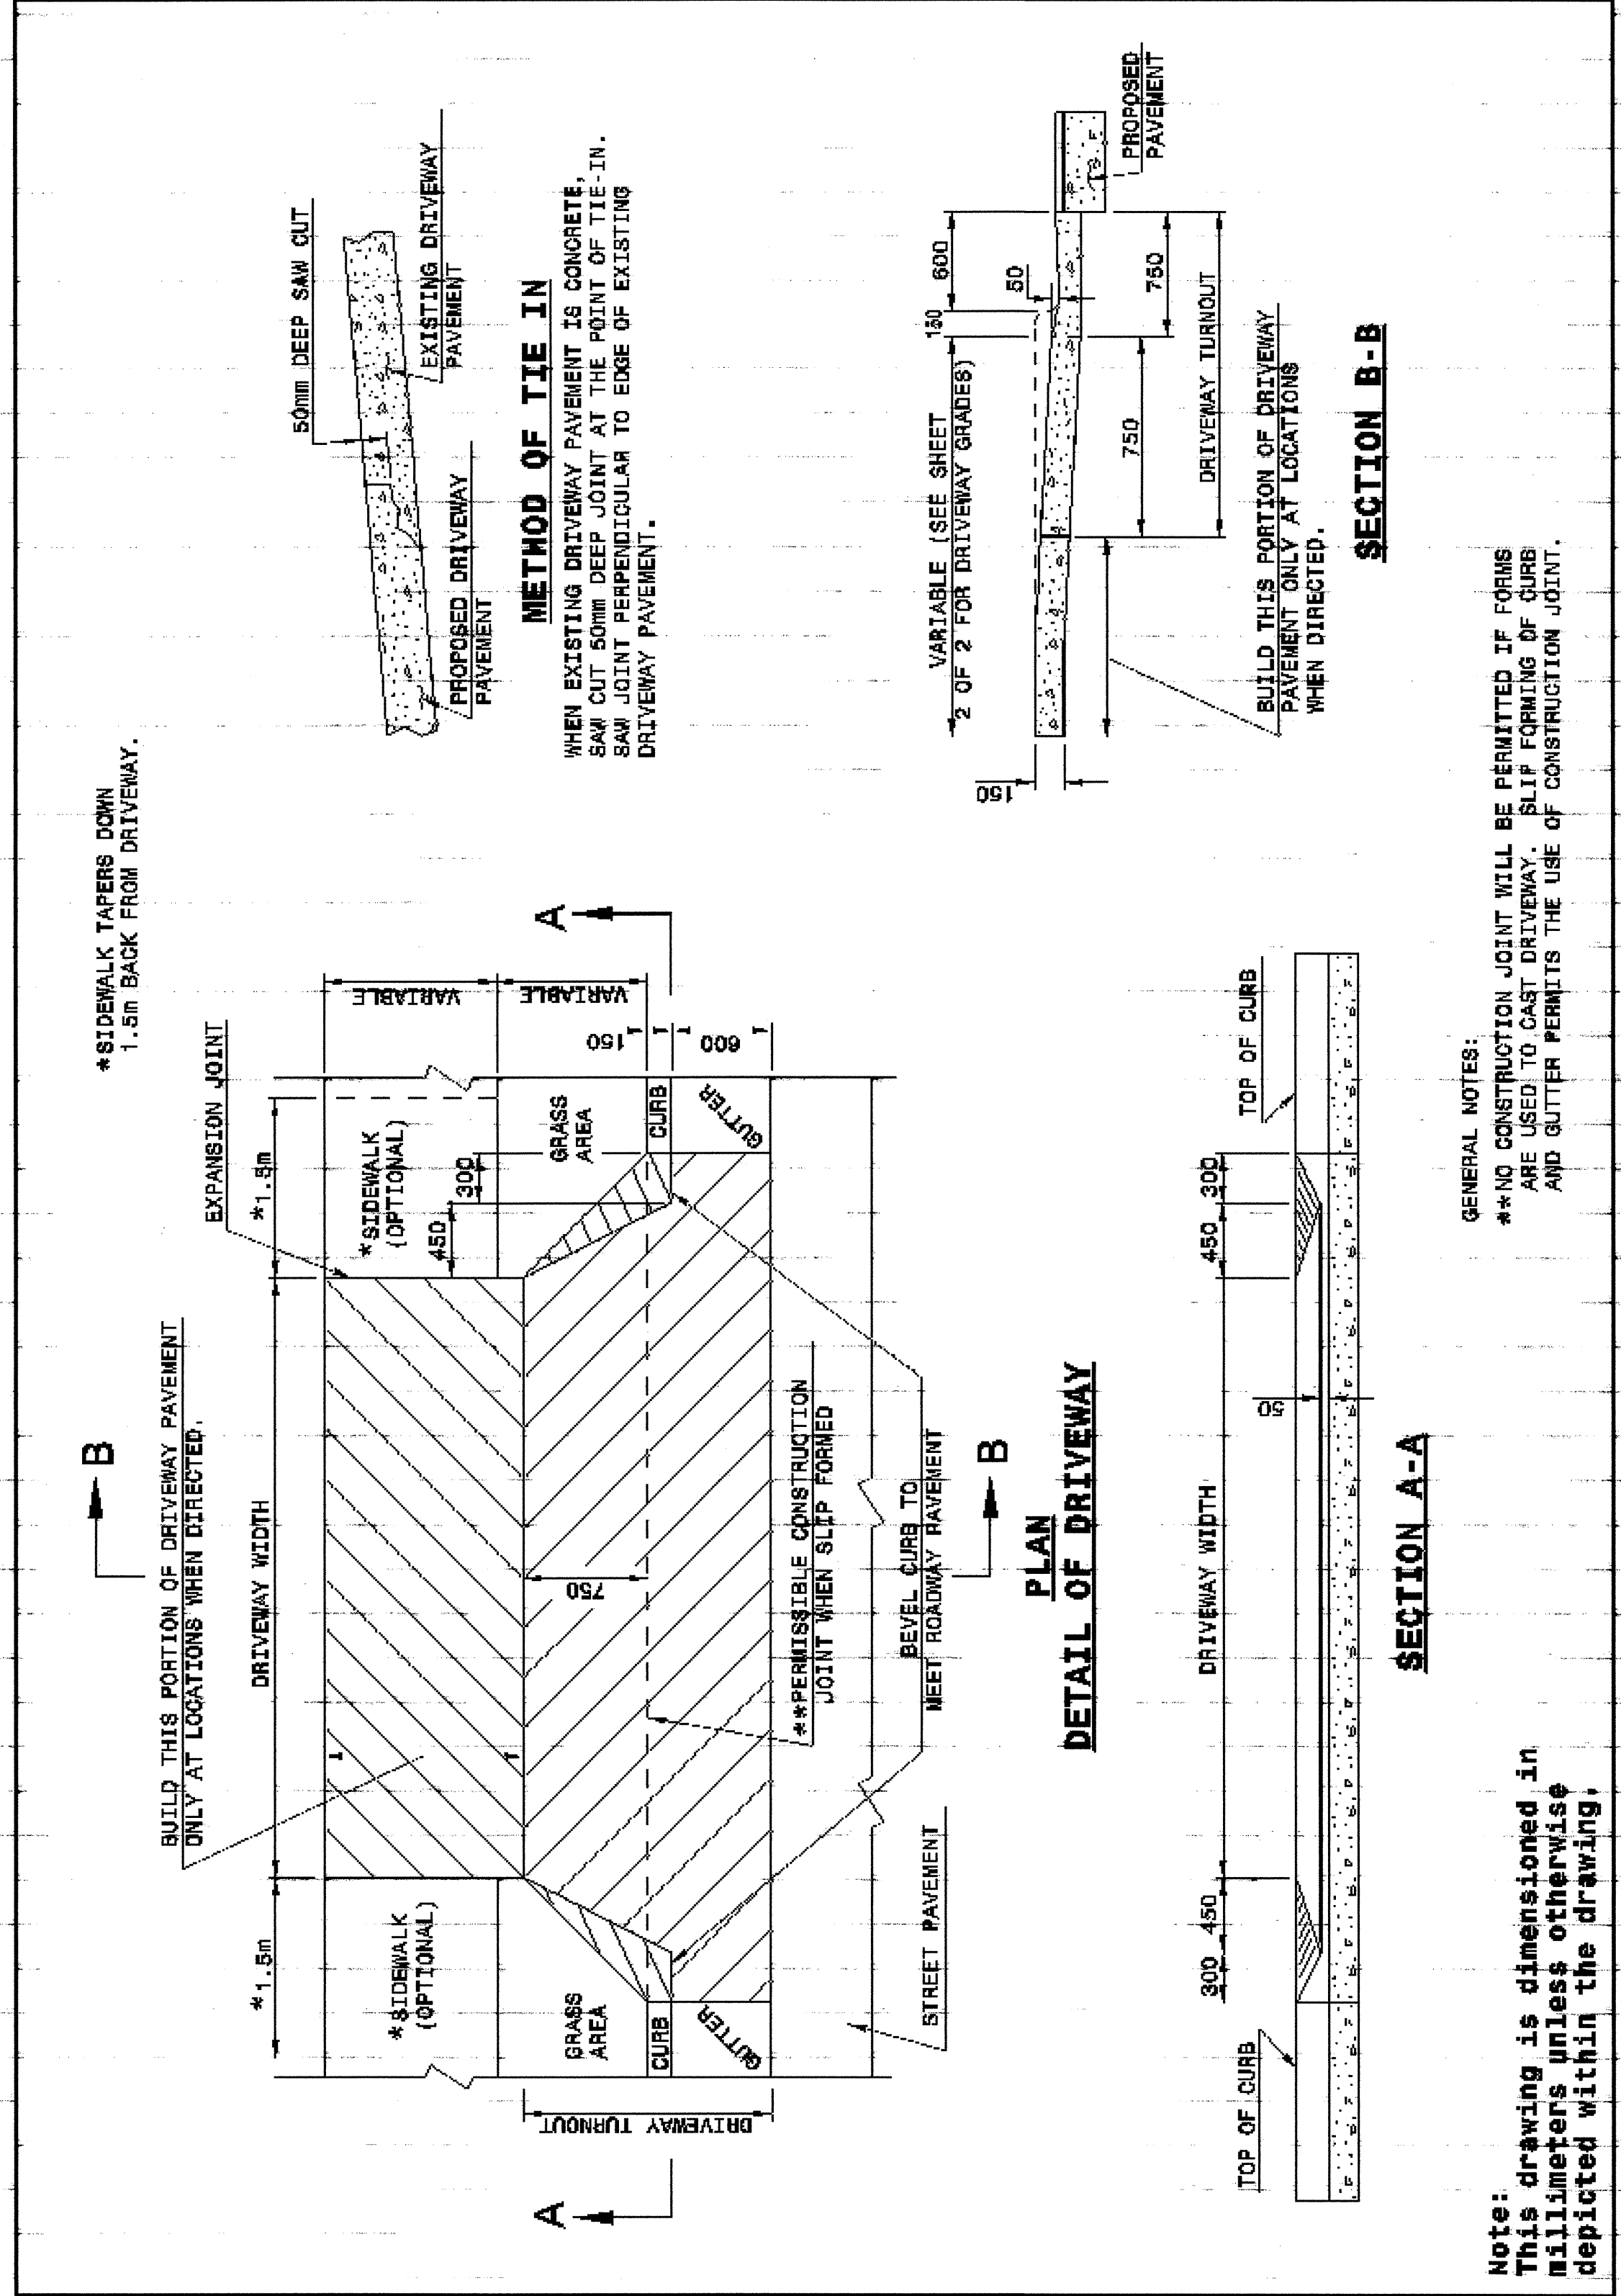

STATE OF NORTH CAROLINA
DEPT. OF TRANSPORTATION
DIVISION OF HIGHWAYS
RALEIGH, N.C.

METRIC DETAIL DRAWING FOR
DRIVEWAY TURNOUT
DROP CURB TYPE

SHEET 1 OF 2
848D03



STATE OF NORTH CAROLINA
DEPT. OF TRANSPORTATION
DIVISION OF HIGHWAYS
RALEIGH, N.C.


METRIC DETAIL DRAWING FOR
DRIVEWAY TURNOUT
DROP CURB TYPE

SHEET 1 OF 2
848D03

STATE OF NORTH CAROLINA
DEPT. OF TRANSPORTATION
DIVISION OF HIGHWAYS
RALEIGH, N.C.

METRIC DETAIL DRAWING FOR
DRIVEWAY TURNOUT
DRIVEWAY GRADES

SHEET 2 OF 2
848D03

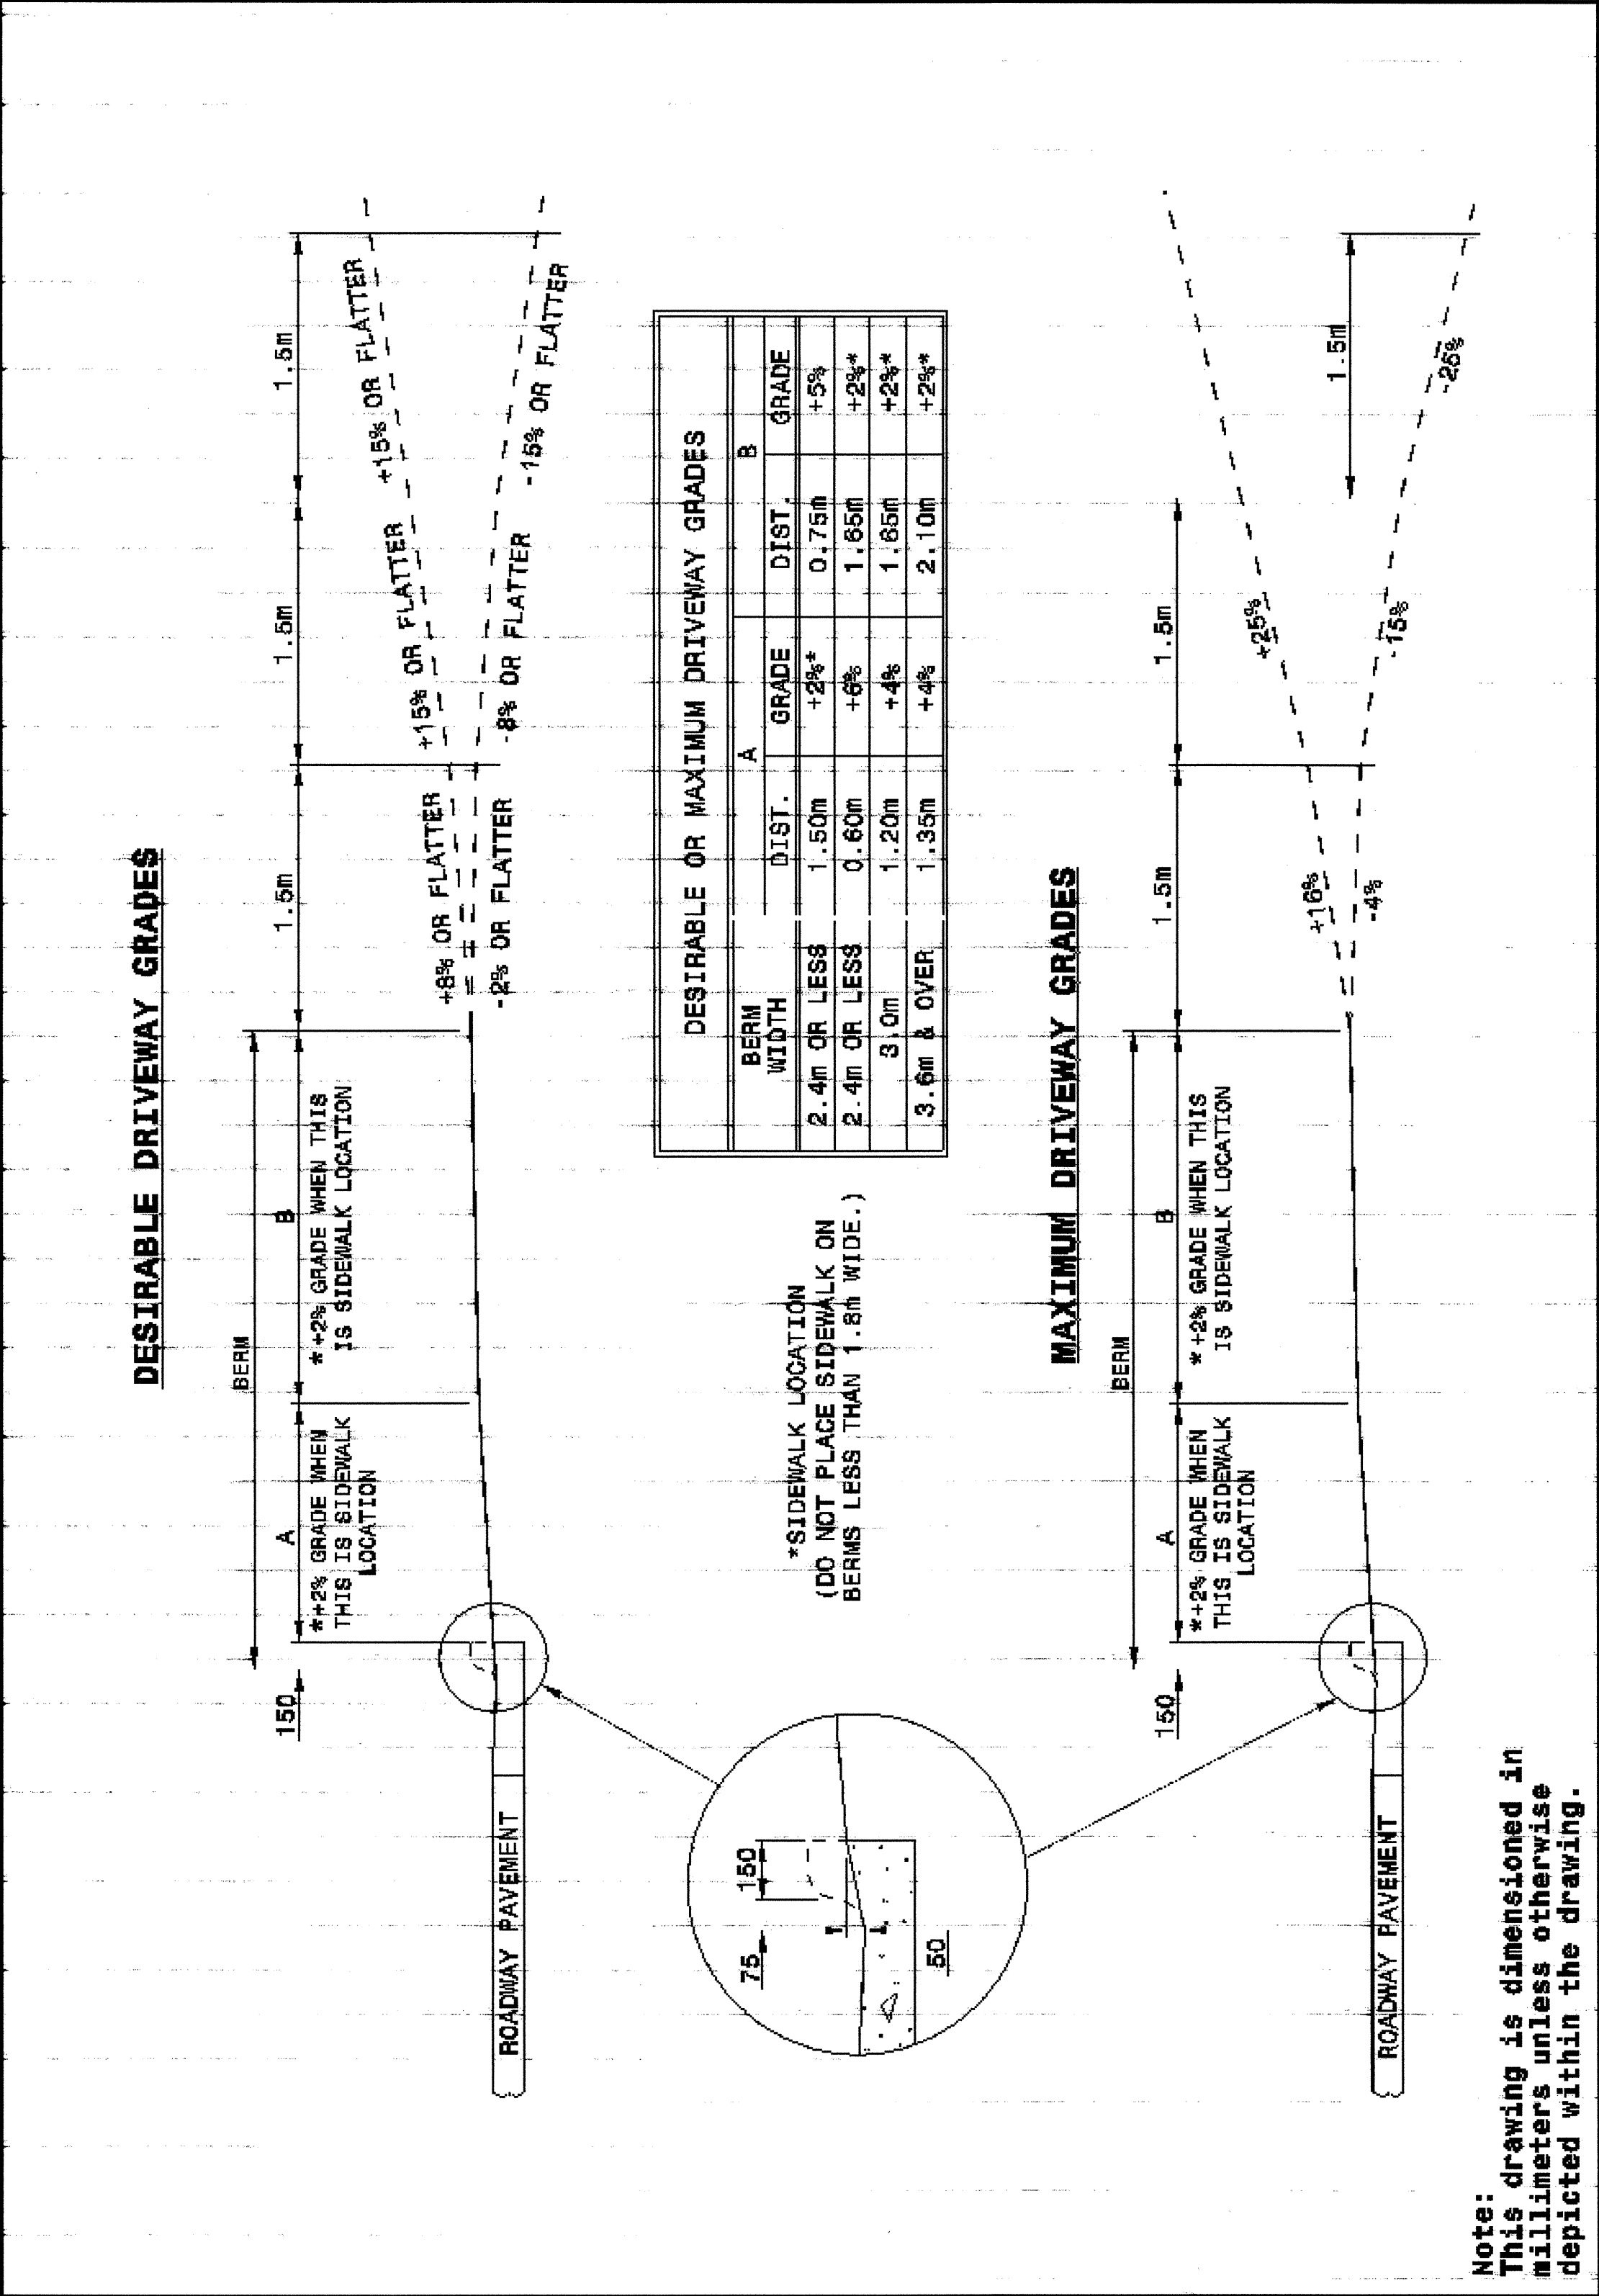


STATE OF NORTH CAROLINA
DEPT. OF TRANSPORTATION
DIVISION OF HIGHWAYS
RALEIGH, N.C.

METRIC DETAIL DRAWING FOR
DRIVEWAY TURNOUT
DRIVEWAY GRADES

SHEET 2 OF 2
848D03

GENERAL NOTES:
**NO CONSTRUCTION JOINT WILL BE PERMITTED IF FORMS ARE USED TO CAST DRIVEWAY. SLIP FORMING OF CURB AND GUTTER PERMITS THE USE OF CONSTRUCTION JOINT.

Note:
This drawing is dimensioned in millimeters unless otherwise depicted within the drawing.

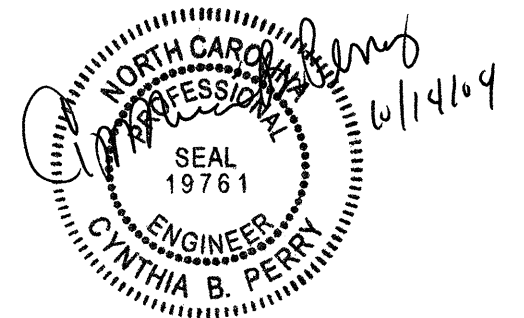

DESIGN SERVICES UNIT
STANDARDS AND SPECIAL DESIGN
Office 919-250-4128 FAX 919-250-4119

SEE PLATE FOR TITLE

ORIGINAL BY: 2002 STD.848.03 DATE:
MODIFIED BY: E.E. WARD DATE: 03-27-08
CHECKED BY: DATE:
FILE SPEC.: /usr/stds/02todetail/metric/0764803/848D03.mxd

S:\2002\03\1555\stds\stds\02todetail\metric\0764803\848D03.dwg
 03/27/08 10:51:58 AM
 E.E. WARD