


STATE OF NORTH CAROLINA  
DIVISION OF HIGHWAYS

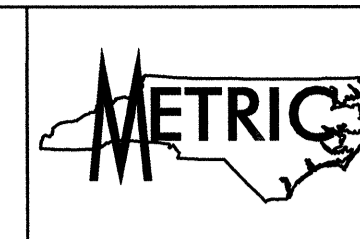

PROJ. REFERENCE NO. R2562D  
SHEET NO. 1 - B

\*S.U.E = SUBSURFACE UTILITY ENGINEER

# CONVENTIONAL SYMBOLS

## ROADS & RELATED ITEMS

Edge of Pavement	-----
Curb	-----
Prop. Slope Stakes Cut	----- C -----
Prop. Slope Stakes Fill	----- F -----
Prop. Woven Wire Fence	-----○-----
Prop. Chain Link Fence	-----□-----
Prop. Barbed Wire Fence	-----◇-----
Prop. Wheelchair Ramp	-----
Curb Cut For Future Wheelchair Ramp	----- WCFR ----- ----- CCFR -----
Exist. Guardrail	-----
Prop. Guardrail	-----
Exist. Cable Guiderail	-----
Prop. Cable Guiderail	-----
Equality Symbol	-----⊕-----
Pavement Removal	-----⊗-----

## RIGHT OF WAY

Baseline Control Point	-----◆-----
Existing Right of Way Marker	-----△-----
Exist. Right of Way Line w/Marker	-----△-----
Prop. Right of Way Line with Proposed	-----
R/W marker (Iron Pin & Cap)	-----▲-----
Prop. Right of Way Line with Proposed	-----
(Concrete or Granite) R/w Marker	-----▲-----
Exist. Control of Access Line	-----⊙-----
Prop. Control of Access Line	-----⊙-----
Exist. Easement Line	-----E-----
Prop. Temp. Construction Easement Line	-----E-----
Prop. Temp. Drainage Easement Line	-----TDE-----
Prop. Perm. Drainage Easement Line	-----PDE-----

## HYDROLOGY

Stream or Body of Water	-----
Flow Arrow	-----→-----
Disappearing Stream	-----
Spring	-----
Swamp Marsh	-----
Shoreline	-----
Falls, Rapids	-----
Prop Lateral, Tail, Head Ditches	-----

## STRUCTURES

MAJOR	
Bridge, Tunnel, or Box Culvert	-----CONC-----
Bridge Wing Wall, Head Wall and End Wall	-----CONC WW-----

MINOR	
Head & End Wall	-----CONC HW-----
Pipe Culvert	-----
Footbridge	-----
Drainage Boxes	-----CB-----
Paved Ditch Gutter	-----

## UTILITIES

Exist. Pole	-----●-----
Exist. Power Pole	-----●-----
Prop. Power Pole	-----○-----
Exist. Telephone Pole	-----●-----
Prop. Telephone Pole	-----○-----
Exist. Joint Use Pole	-----●-----
Prop. Joint Use Pole	-----○-----
Telephone Pedestal	-----□-----
Cable TV Pedestal	-----□-----
Hydrant	-----◇-----
Satellite Dish	-----
Exist. Water Valve	-----⊗-----
Sewer Clean Out	-----⊕-----
Power Manhole	-----⊕-----
Telephone Booth	-----⊕-----
Water Manhole	-----⊕-----
Light Pole	-----⊕-----
H-Frame Pole	-----●-----
Power Line Tower	-----⊗-----
Pole with Base	-----□-----
Gas Valve	-----◇-----
Gas Meter	-----◇-----
Telephone Manhole	-----⊕-----
Power Transformer	-----⊕-----
Sanitary Sewer Manhole	-----⊕-----
Storm Sewer Manhole	-----⊕-----
Tank; Water, Gas, Oil	-----○-----
Water Tank With Legs	-----○-----
Traffic Signal Junction Box	-----⊕-----
Fiber Optic Splice Box	-----⊕-----
Television or Radio Tower	-----⊕-----
Utility Power Line Connects to Traffic Signal Lines Cut Into the Pavement	-----TS-----

Recorded Water Line	-----W-----
Designated Water Line (S.U.E.*)	-----W-----
Sanitary Sewer	-----SS-----
Recorded Sanitary Sewer Force Main	-----FSS-----
Designated Sanitary Sewer Force Main(S.U.E.*)	-----FSS-----
Recorded Gas Line	-----G-----
Designated Gas Line (S.U.E.*)	-----G-----
Storm Sewer	-----S-----
Recorded Power Line	-----P-----
Designated Power Line (S.U.E.*)	-----P-----
Recorded Telephone Cable	-----T-----
Designated Telephone Cable (S.U.E.*)	-----T-----
Recorded U/G Telephone Conduit	-----TC-----
Designated U/G Telephone Conduit (S.U.E.*)	-----TC-----
Unknown Utility (S.U.E.*)	-----PUTL-----
Recorded Television Cable	-----TV-----
Designated Television Cable (S.U.E.*)	-----TV-----
Recorded Fiber Optics Cable	-----FO-----
Designated Fiber Optics Cable (S.U.E.*)	-----FO-----
Exist. Water Meter	-----⊕-----
U/G Test Hole (S.U.E.*)	-----⊕-----
Abandoned According to U/G Record	-----ATTUR-----
End of Information	-----E.O.I-----

## BOUNDARIES & PROPERTIES

State Line	-----
County Line	-----
Township Line	-----
City Line	-----
Reservation Line	-----
Property Line	-----
Property Line Symbol	-----
Exist. Iron Pin	-----⊕-----
Property Corner	-----⊕-----
Property Monument	-----ECM-----
Property Number	-----123-----
Parcel Number	-----6-----
Fence Line	-----X X X X----- WW & ISBW
Existing Wetland Boundaries	-----WLB-----
Proposed Wetland Boundaries	-----WLB-----
Existing Endangered Animal Boundaries	-----EAB-----
Existing Endangered Plant Boundaries	-----EPB-----

## BUILDINGS & OTHER CULTURE

Buildings	-----
Foundations	-----
Area Outline	-----
Gate	-----
Gas Pump Vent or U/G Tank Cap	-----
Church	-----
School	-----
Park	-----
Cemetery	-----
Dam	-----
Sign	-----
Well	-----
Small Mine	-----
Swimming Pool	-----

## TOPOGRAPHY

Loose Surface	-----
Hard Surface	-----
Change in Road Surface	-----
Curb	-----
Right of Way Symbol	-----R/W-----
Guard Post	-----O GP-----
Paved Walk	-----
Bridge	-----
Box Culvert or Tunnel	-----
Ferry	-----
Culvert	-----
Footbridge	-----
Trail, Footpath	-----
Light House	-----

## VEGETATION

Single Tree	-----
Single Shrub	-----
Hedge	-----
Woods Line	-----
Orchard	-----
Vineyard	-----

## RAILROADS

Standard Gauge	-----
RR Signal Milepost	-----
Switch	-----

6/11/99  
25-AUG-2004 10:48  
BY: JY AT WETHE RICE-BUB  
R2562D-ROY-TSH.DGN