


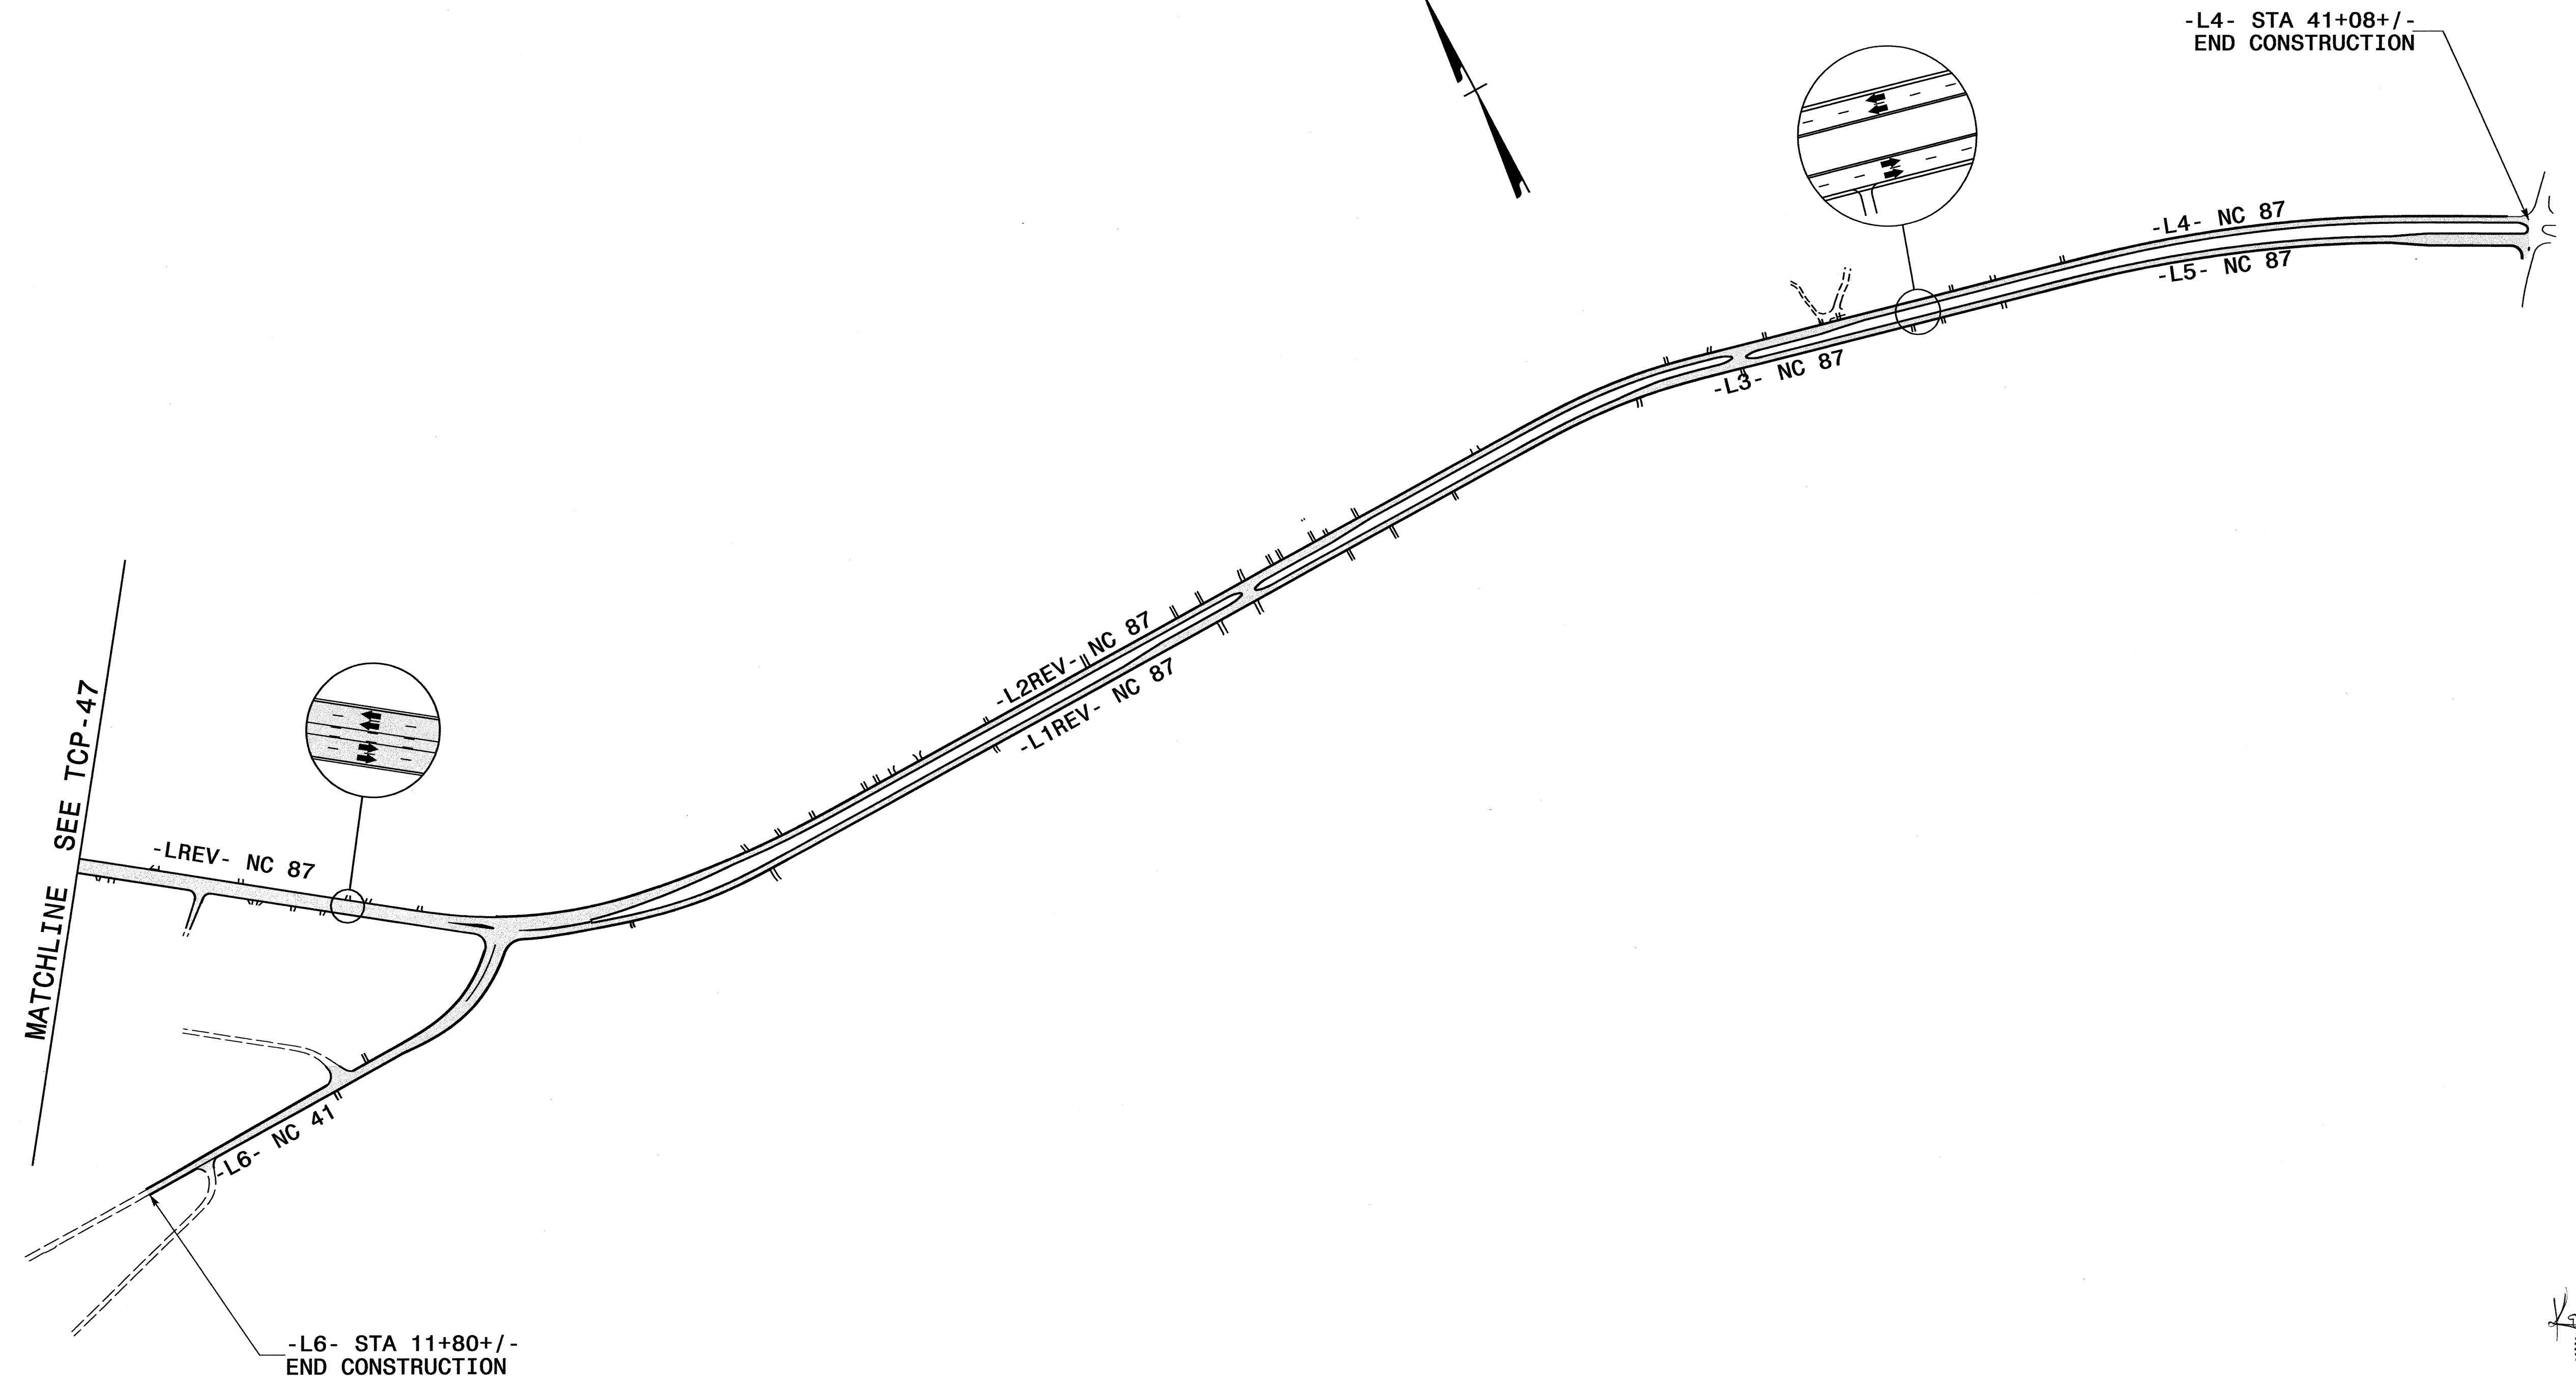

PROJ. REFERENCE NO.	SHEET NO.
R-2562D	TCP-47A



9.13.2004

CH ENGINEERING
 PO BOX 30128 TELE 919.788.0224
 RALEIGH, NC 27622 FAX 919.788.0232

PHASE IV OVERVIEW						
SCALE:	NONE					
DATE:	9/2004					
DWG. BY:	KWB					
DESIGN BY:	KWB					
REVIEWED BY:	TRH					
	REVISIONS					
	<table border="1"> <tr><td> </td><td> </td></tr> <tr><td> </td><td> </td></tr> <tr><td> </td><td> </td></tr> </table>					

9/15/2004 10:00:11 AM F:\PROJECTS\VE\THEP\IN\2562D\TFC\OFFICONT\01\TCP-V-2562D-TCP-47A\8181Z.DGN