



PROJ. REFERENCE NO. R-2562D	SHEET NO. TCP-42
--------------------------------	---------------------

35


36

37

38


MATCHLINE - LREV - STA 35+00 SEE TCP-41

MATCHLINE - LREV - STA 38+40+/- SEE TCP-43

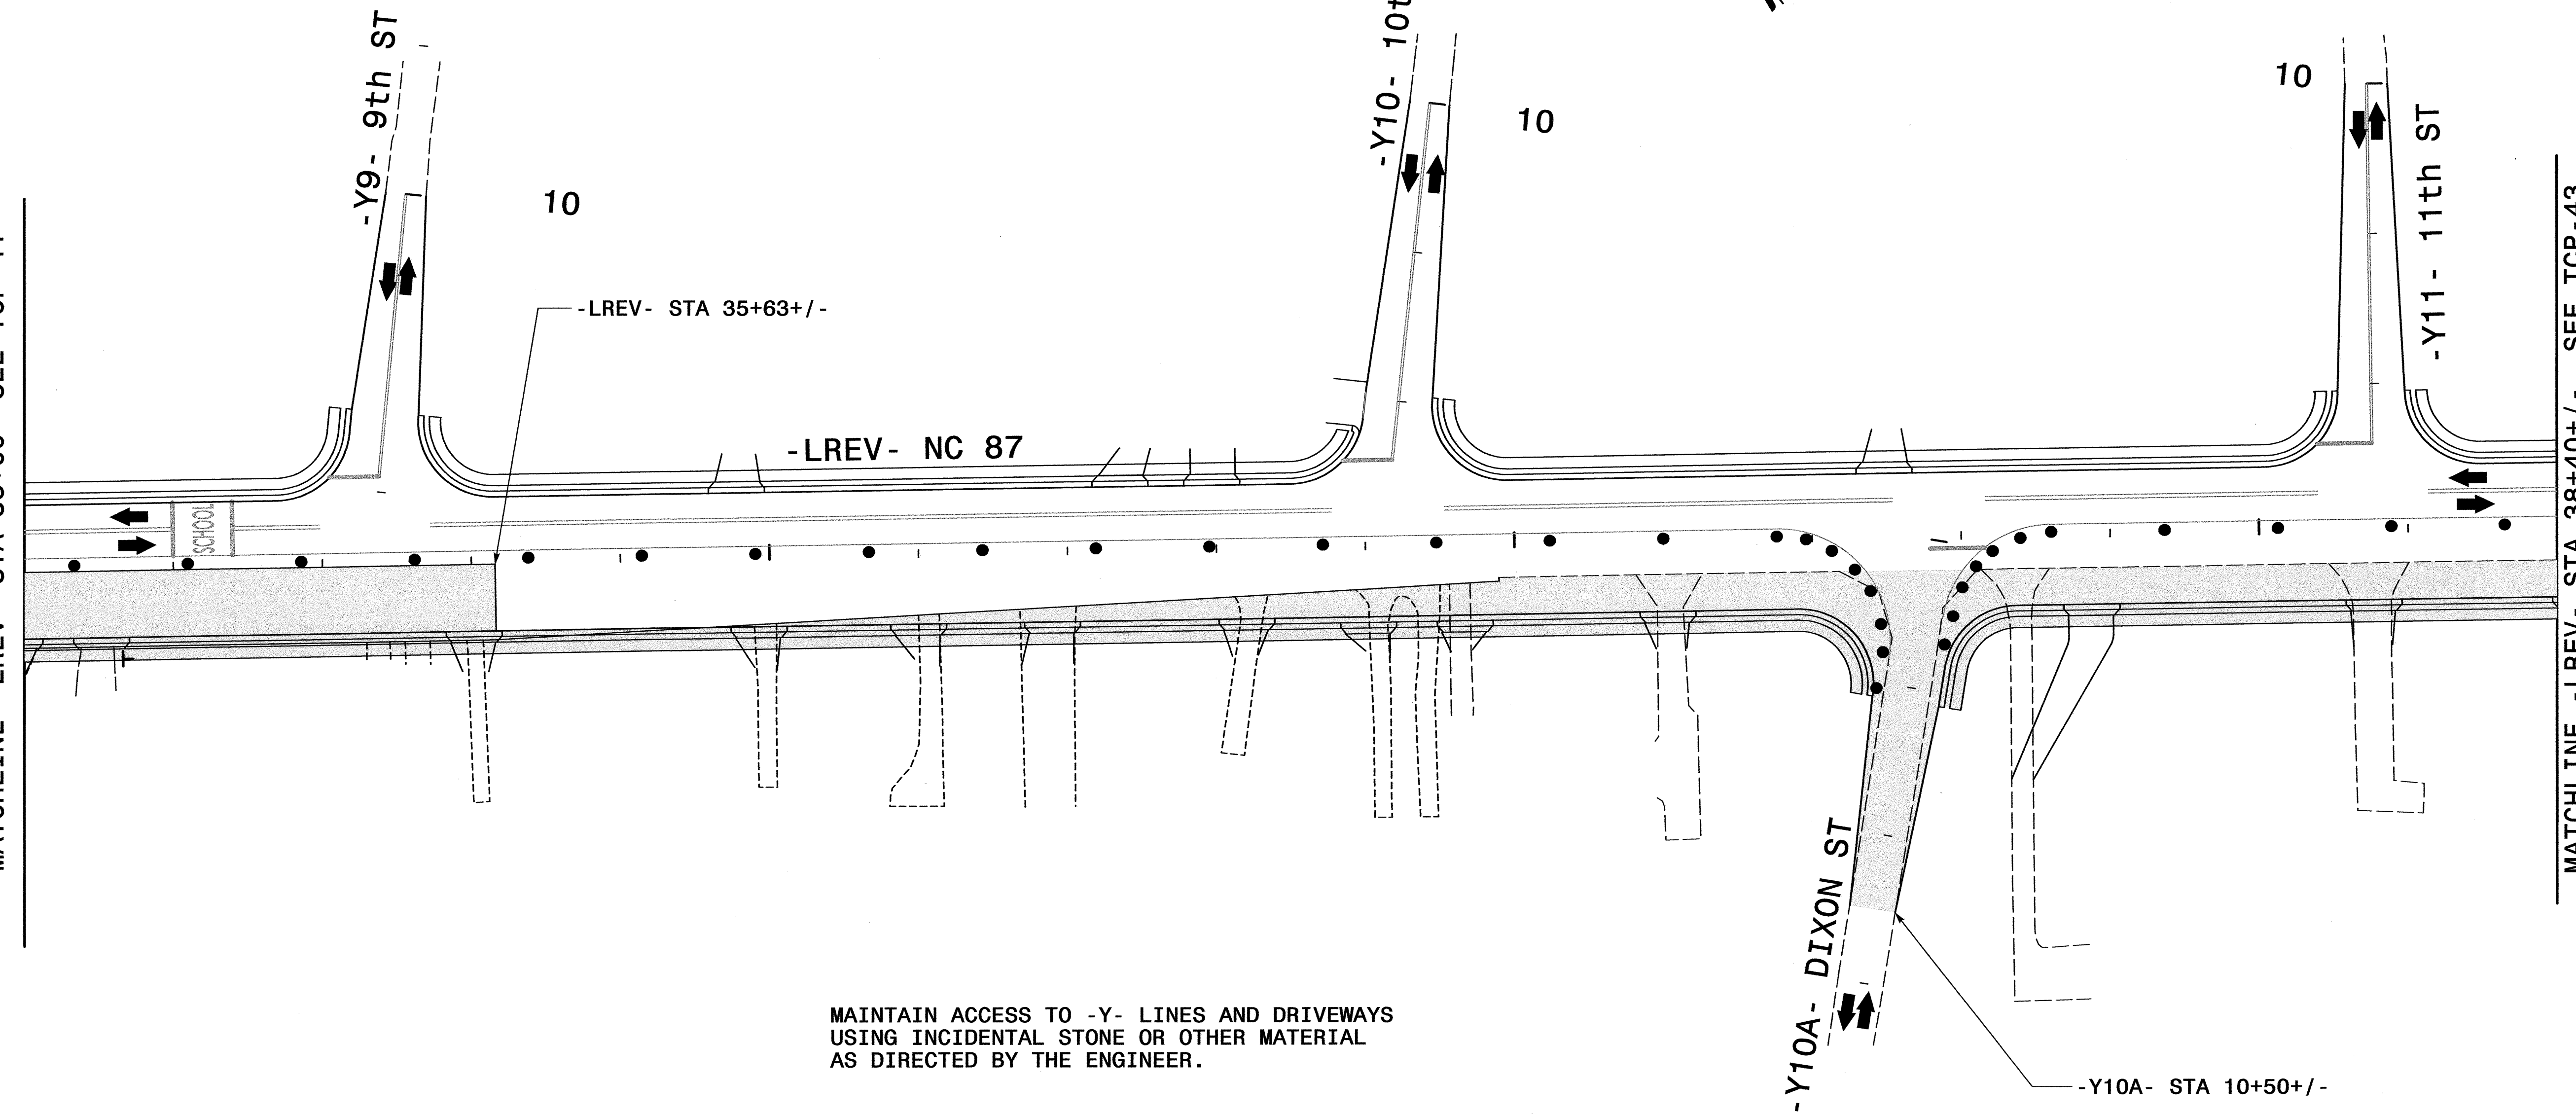

MAINTAIN ACCESS TO -Y- LINES AND DRIVEWAYS  
USING INCIDENTAL STONE OR OTHER MATERIAL  
AS DIRECTED BY THE ENGINEER.


-Y10A- STA 10+50+/-

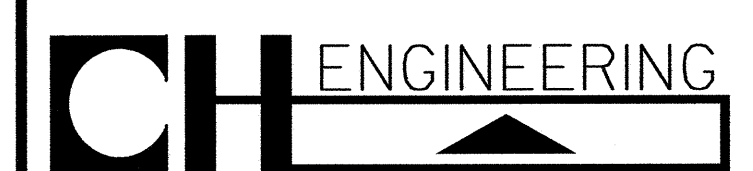

PO BOX 30128 TELE 919.788.0224  
RALEIGH, NC 27622 FAX 919.788.0232

### PHASE III - STEP 1

SCALE:	NONE
DATE:	9/2004
DWG. BY:	KWB
DESIGN BY:	KWB
REVIEWED BY:	TRH

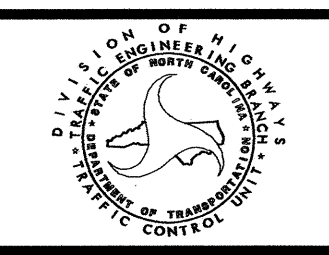

REVISIONS	

Professional Engineer Seal  
W. Blalock  
9.13.2004

9/15/2004 10:31:26 AM F:\PROJECTS\WBTHER\11\2562D\TFCOFFICONTROL\TCP42\Y-2562D-TCP-42.dwg