




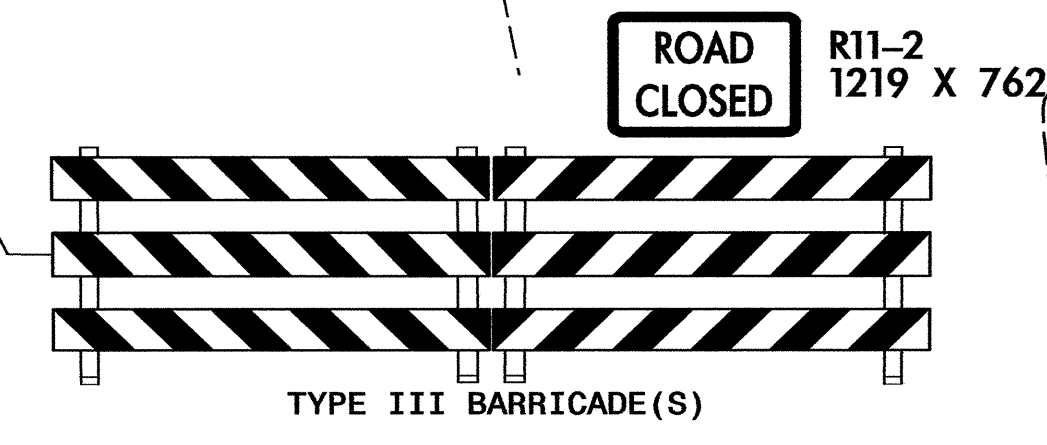

PROJ. REFERENCE NO.	SHEET NO.
R-2562D	TCP-39

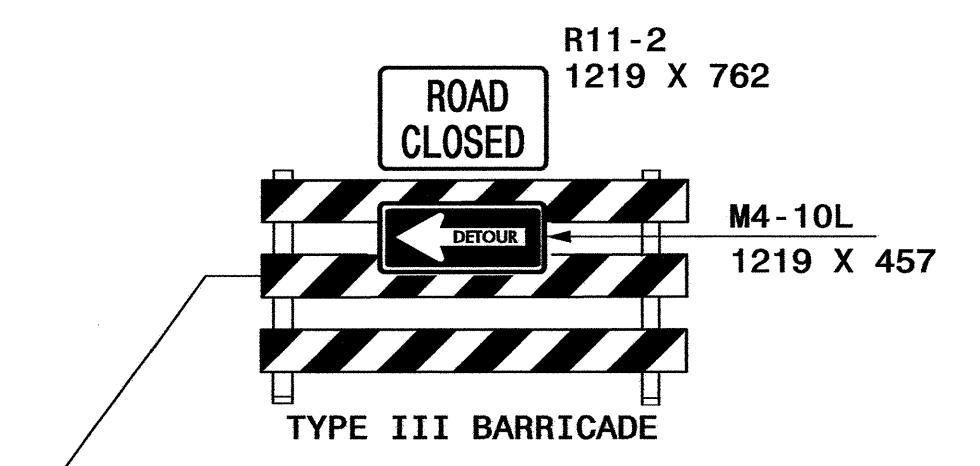


USE RDWY STD 1101.03 SHEETS 1 AND 2 OF 9 AND TCP-44 FOR ADDITION DETOUR SIGNING.

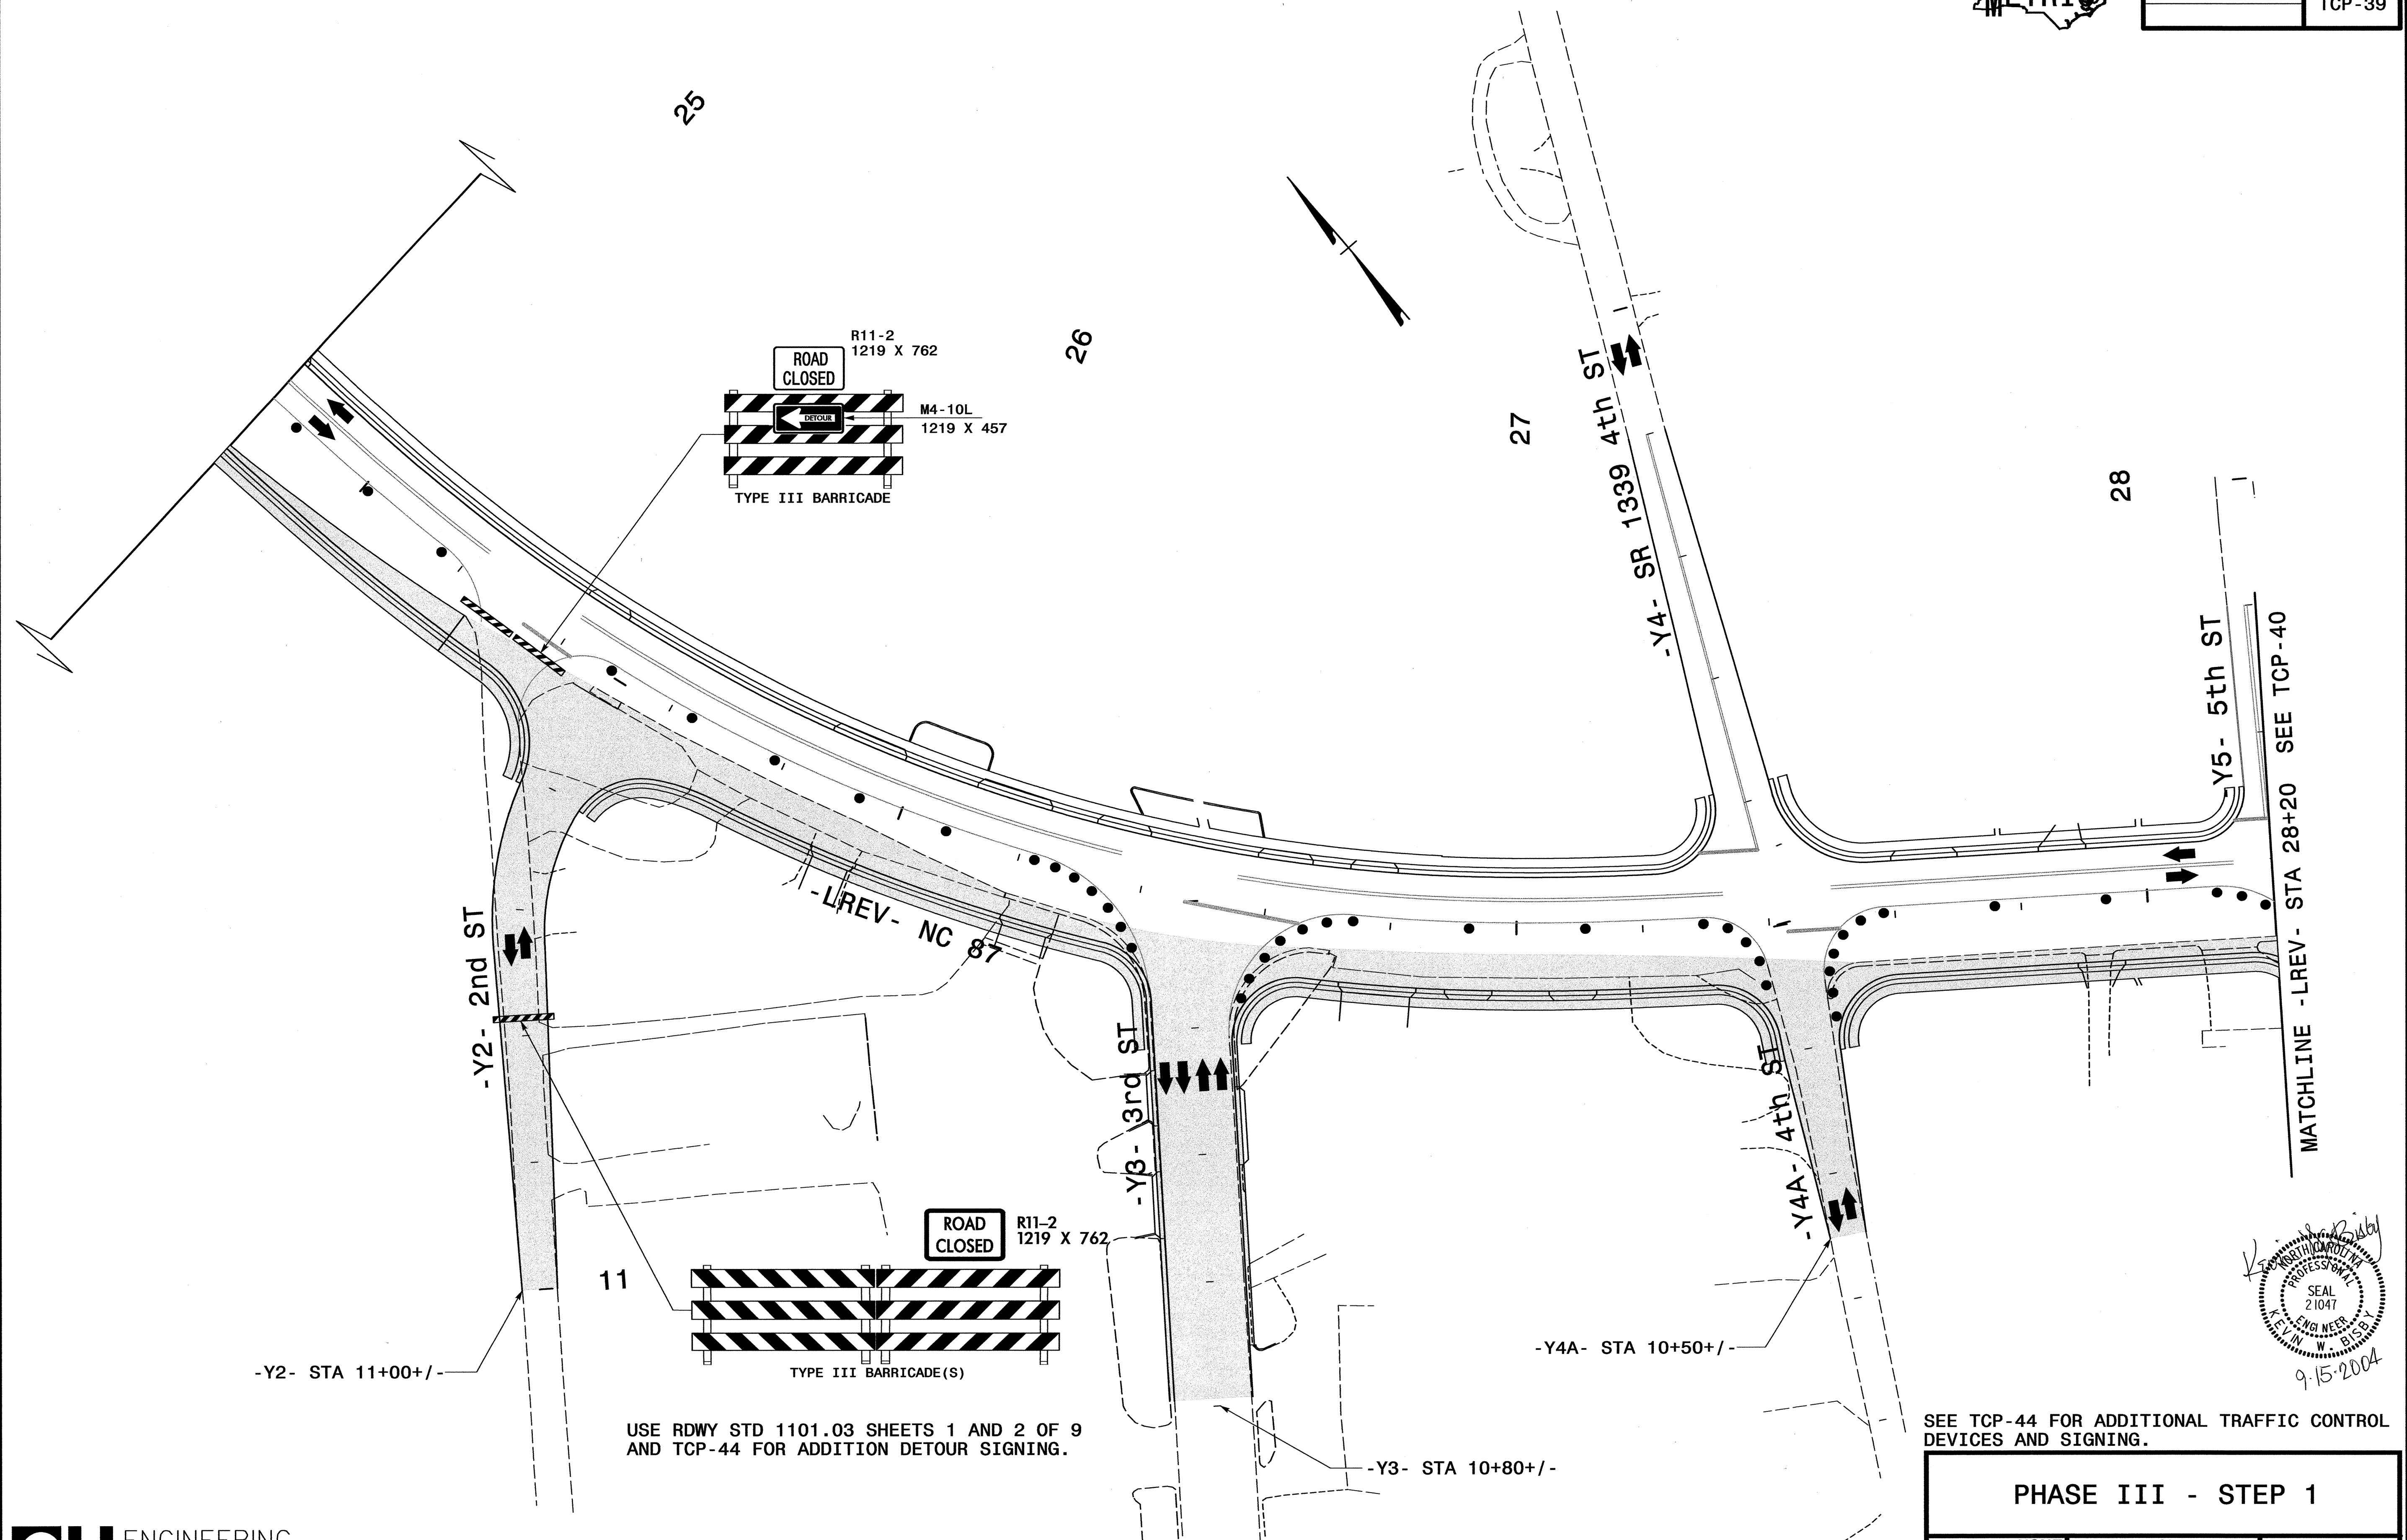

SEE TCP-44 FOR ADDITIONAL TRAFFIC CONTROL DEVICES AND SIGNING.

PHASE III - STEP 1

SCALE:	NONE		<table border="1"> <tr> <th colspan="2">REVISIONS</th> </tr> <tr> <td> </td> <td> </td> </tr> <tr> <td> </td> <td> </td> </tr> <tr> <td> </td> <td> </td> </tr> <tr> <td> </td> <td> </td> </tr> </table>	REVISIONS									
REVISIONS													
DATE:	9/2004												
DWG. BY:	KWB												
DESIGN BY:	KWB												
REVIEWED BY:	TRH												

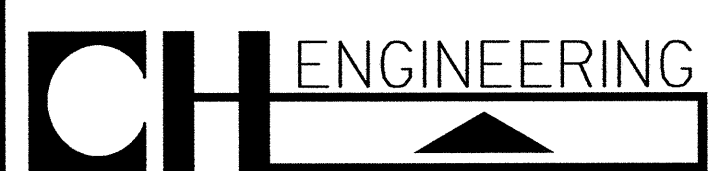

PO BOX 30128 TELE 919.788.0224
RALEIGH, NC 27622 FAX 919.788.0232