



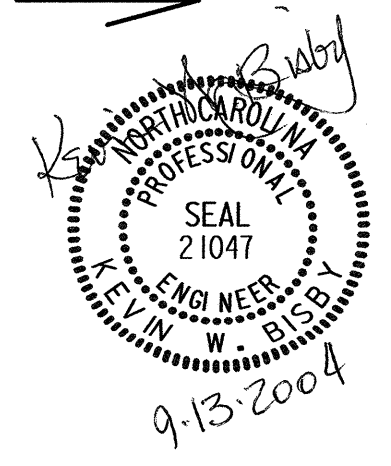

PROJ. REFERENCE NO.	SHEET NO.
R-2562D	TCP-37

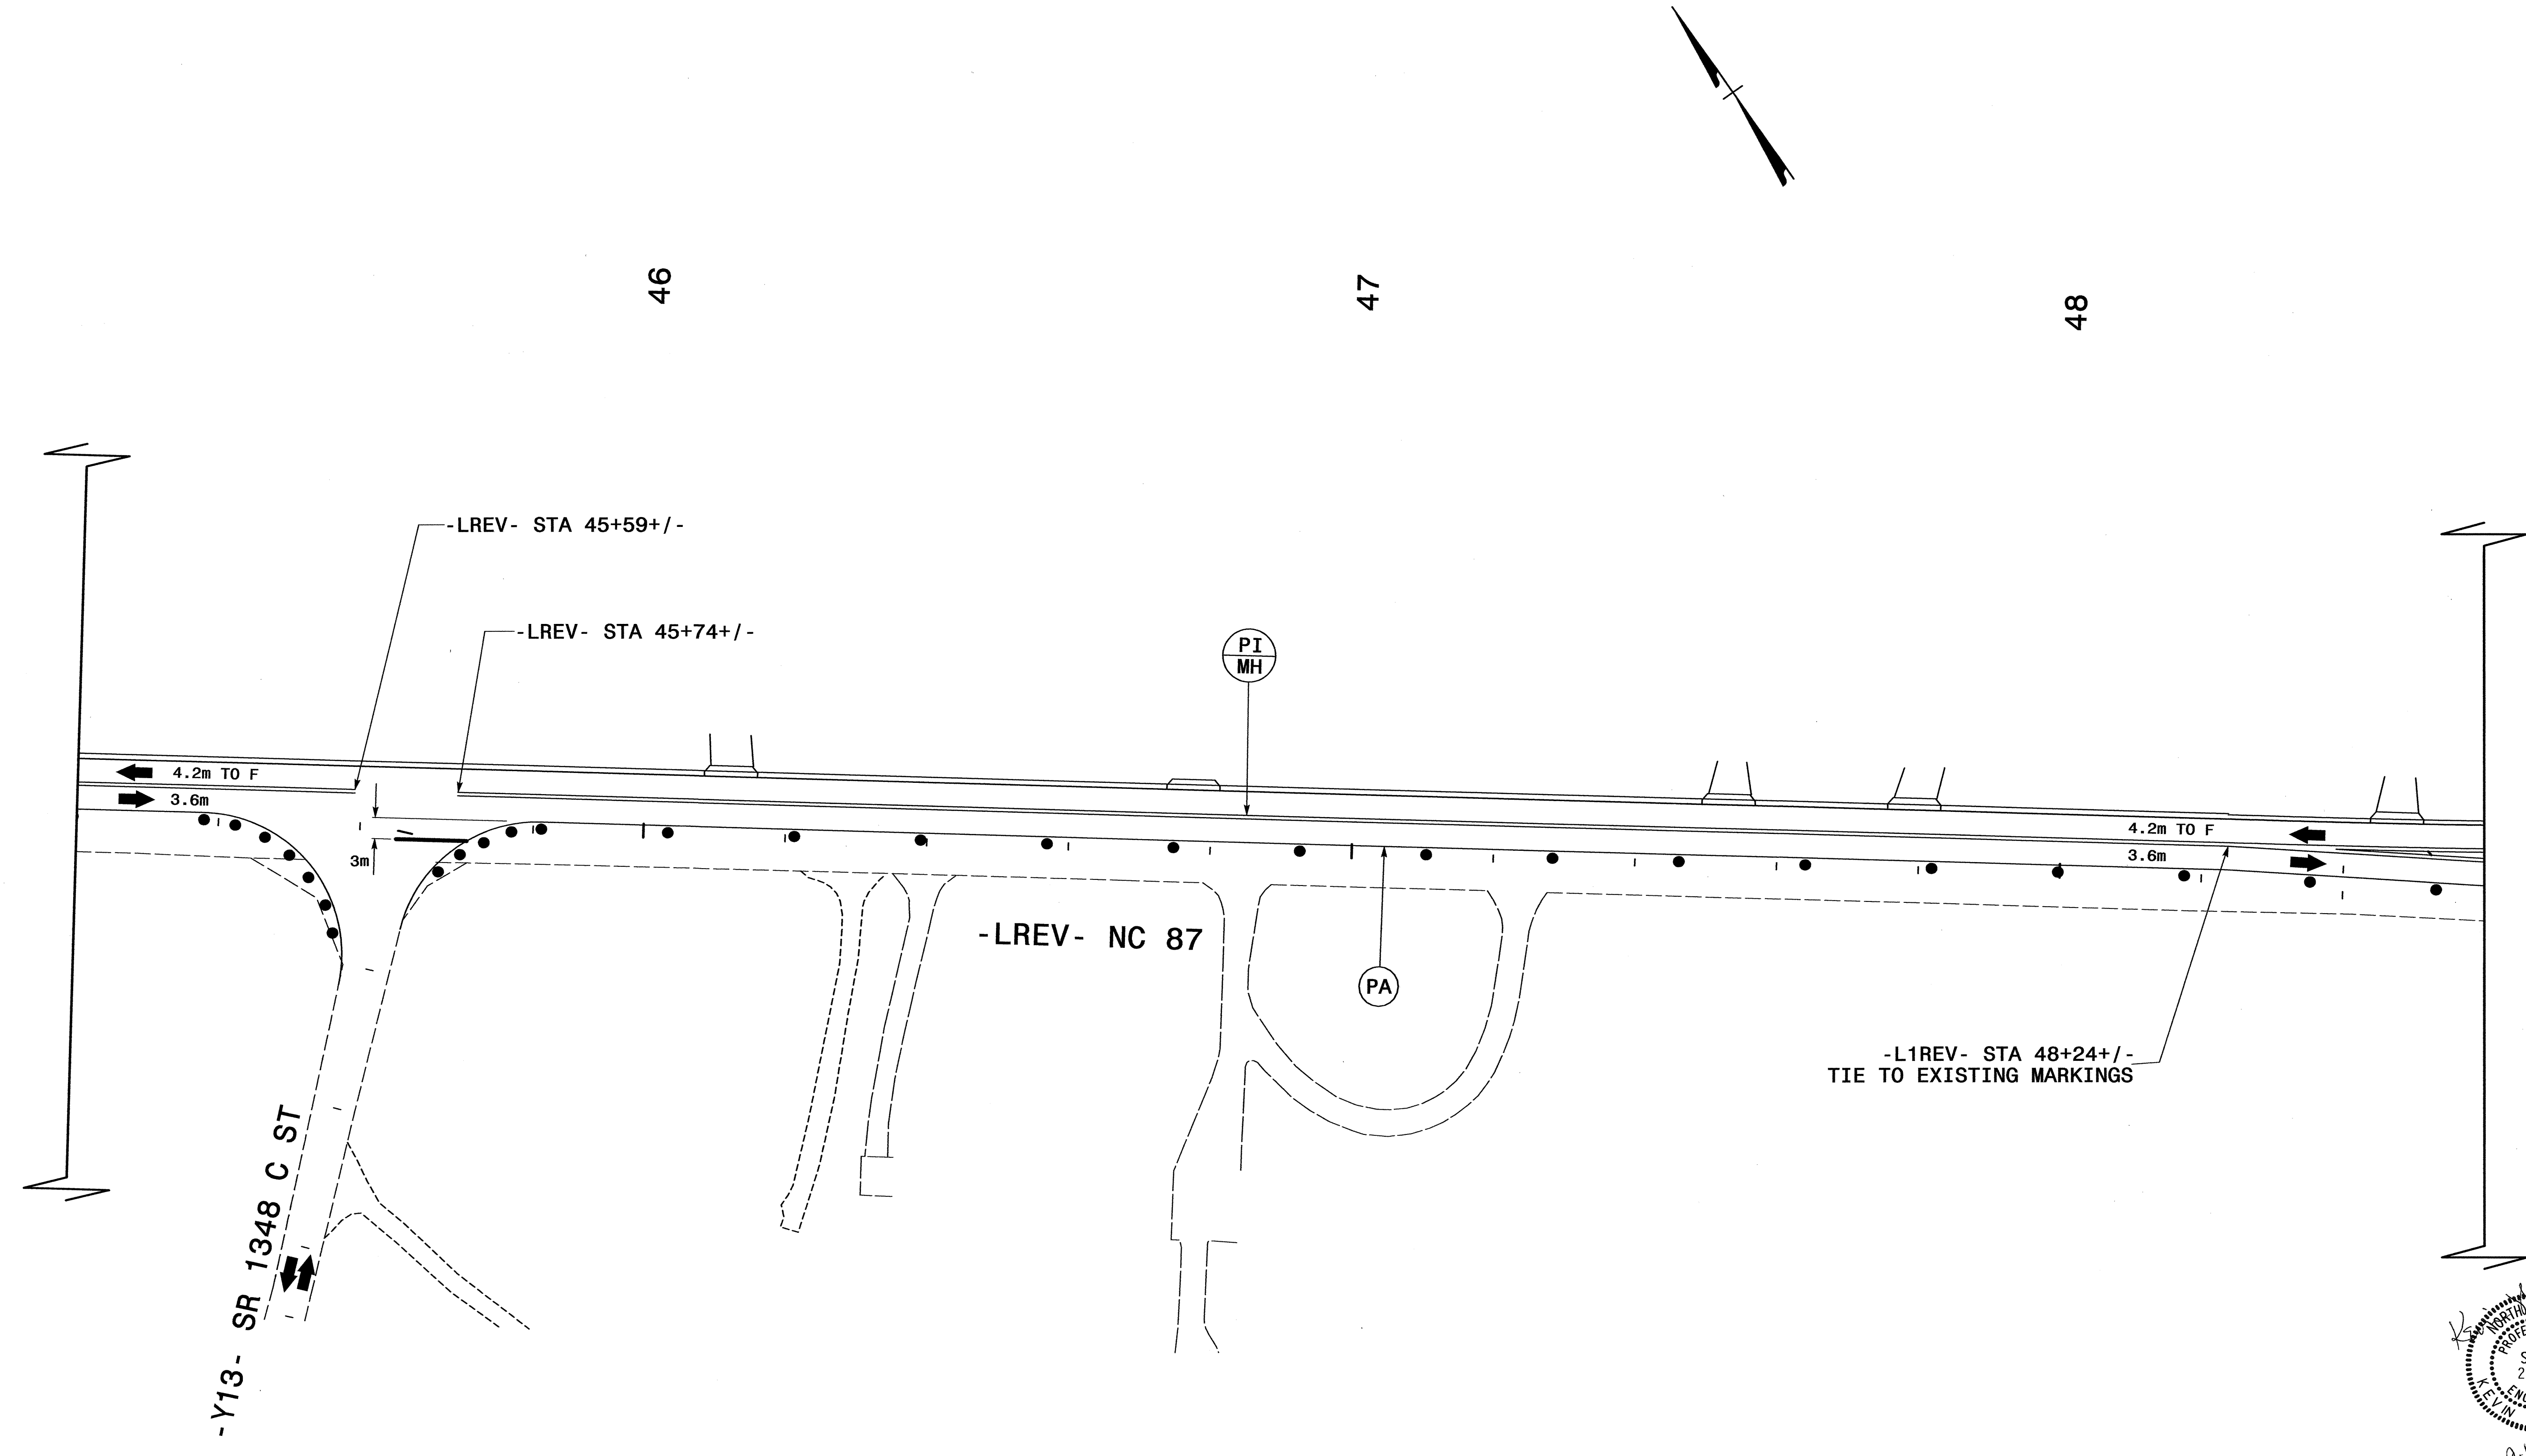

SEE TCP-1A FOR PAVEMENT MARKING SCHEDULE

PHASE II - STEPS 3 AND 4

SCALE:	NONE		REVISIONS <table border="1"> <tr><td> </td><td> </td></tr> <tr><td> </td><td> </td></tr> <tr><td> </td><td> </td></tr> <tr><td> </td><td> </td></tr> <tr><td> </td><td> </td></tr> </table>										
DATE:	9/2004												
DWG. BY:	KWB												
DESIGN BY:	KWB												
REVIEWED BY:	TRH												

CH ENGINEERING

PO BOX 30128 TELE 919.788.0224
 RALEIGH, NC 27622 FAX 919.788.0232

9/13/2004 10:31:23 AM F:\AD\Projects\Weather\11\2562D\Traffic\control\Ycd\Y-2562D-TCP-37.dwg