


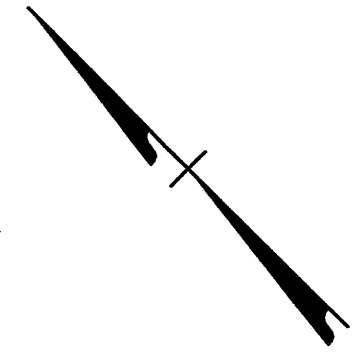

PROJ. REFERENCE NO.	SHEET NO.
R-2562D	TCP-35




10

11

-LREV- STA 10+53+/-
BEGIN CONSTRUCTION

130m TAPER

-LREV- NC 87

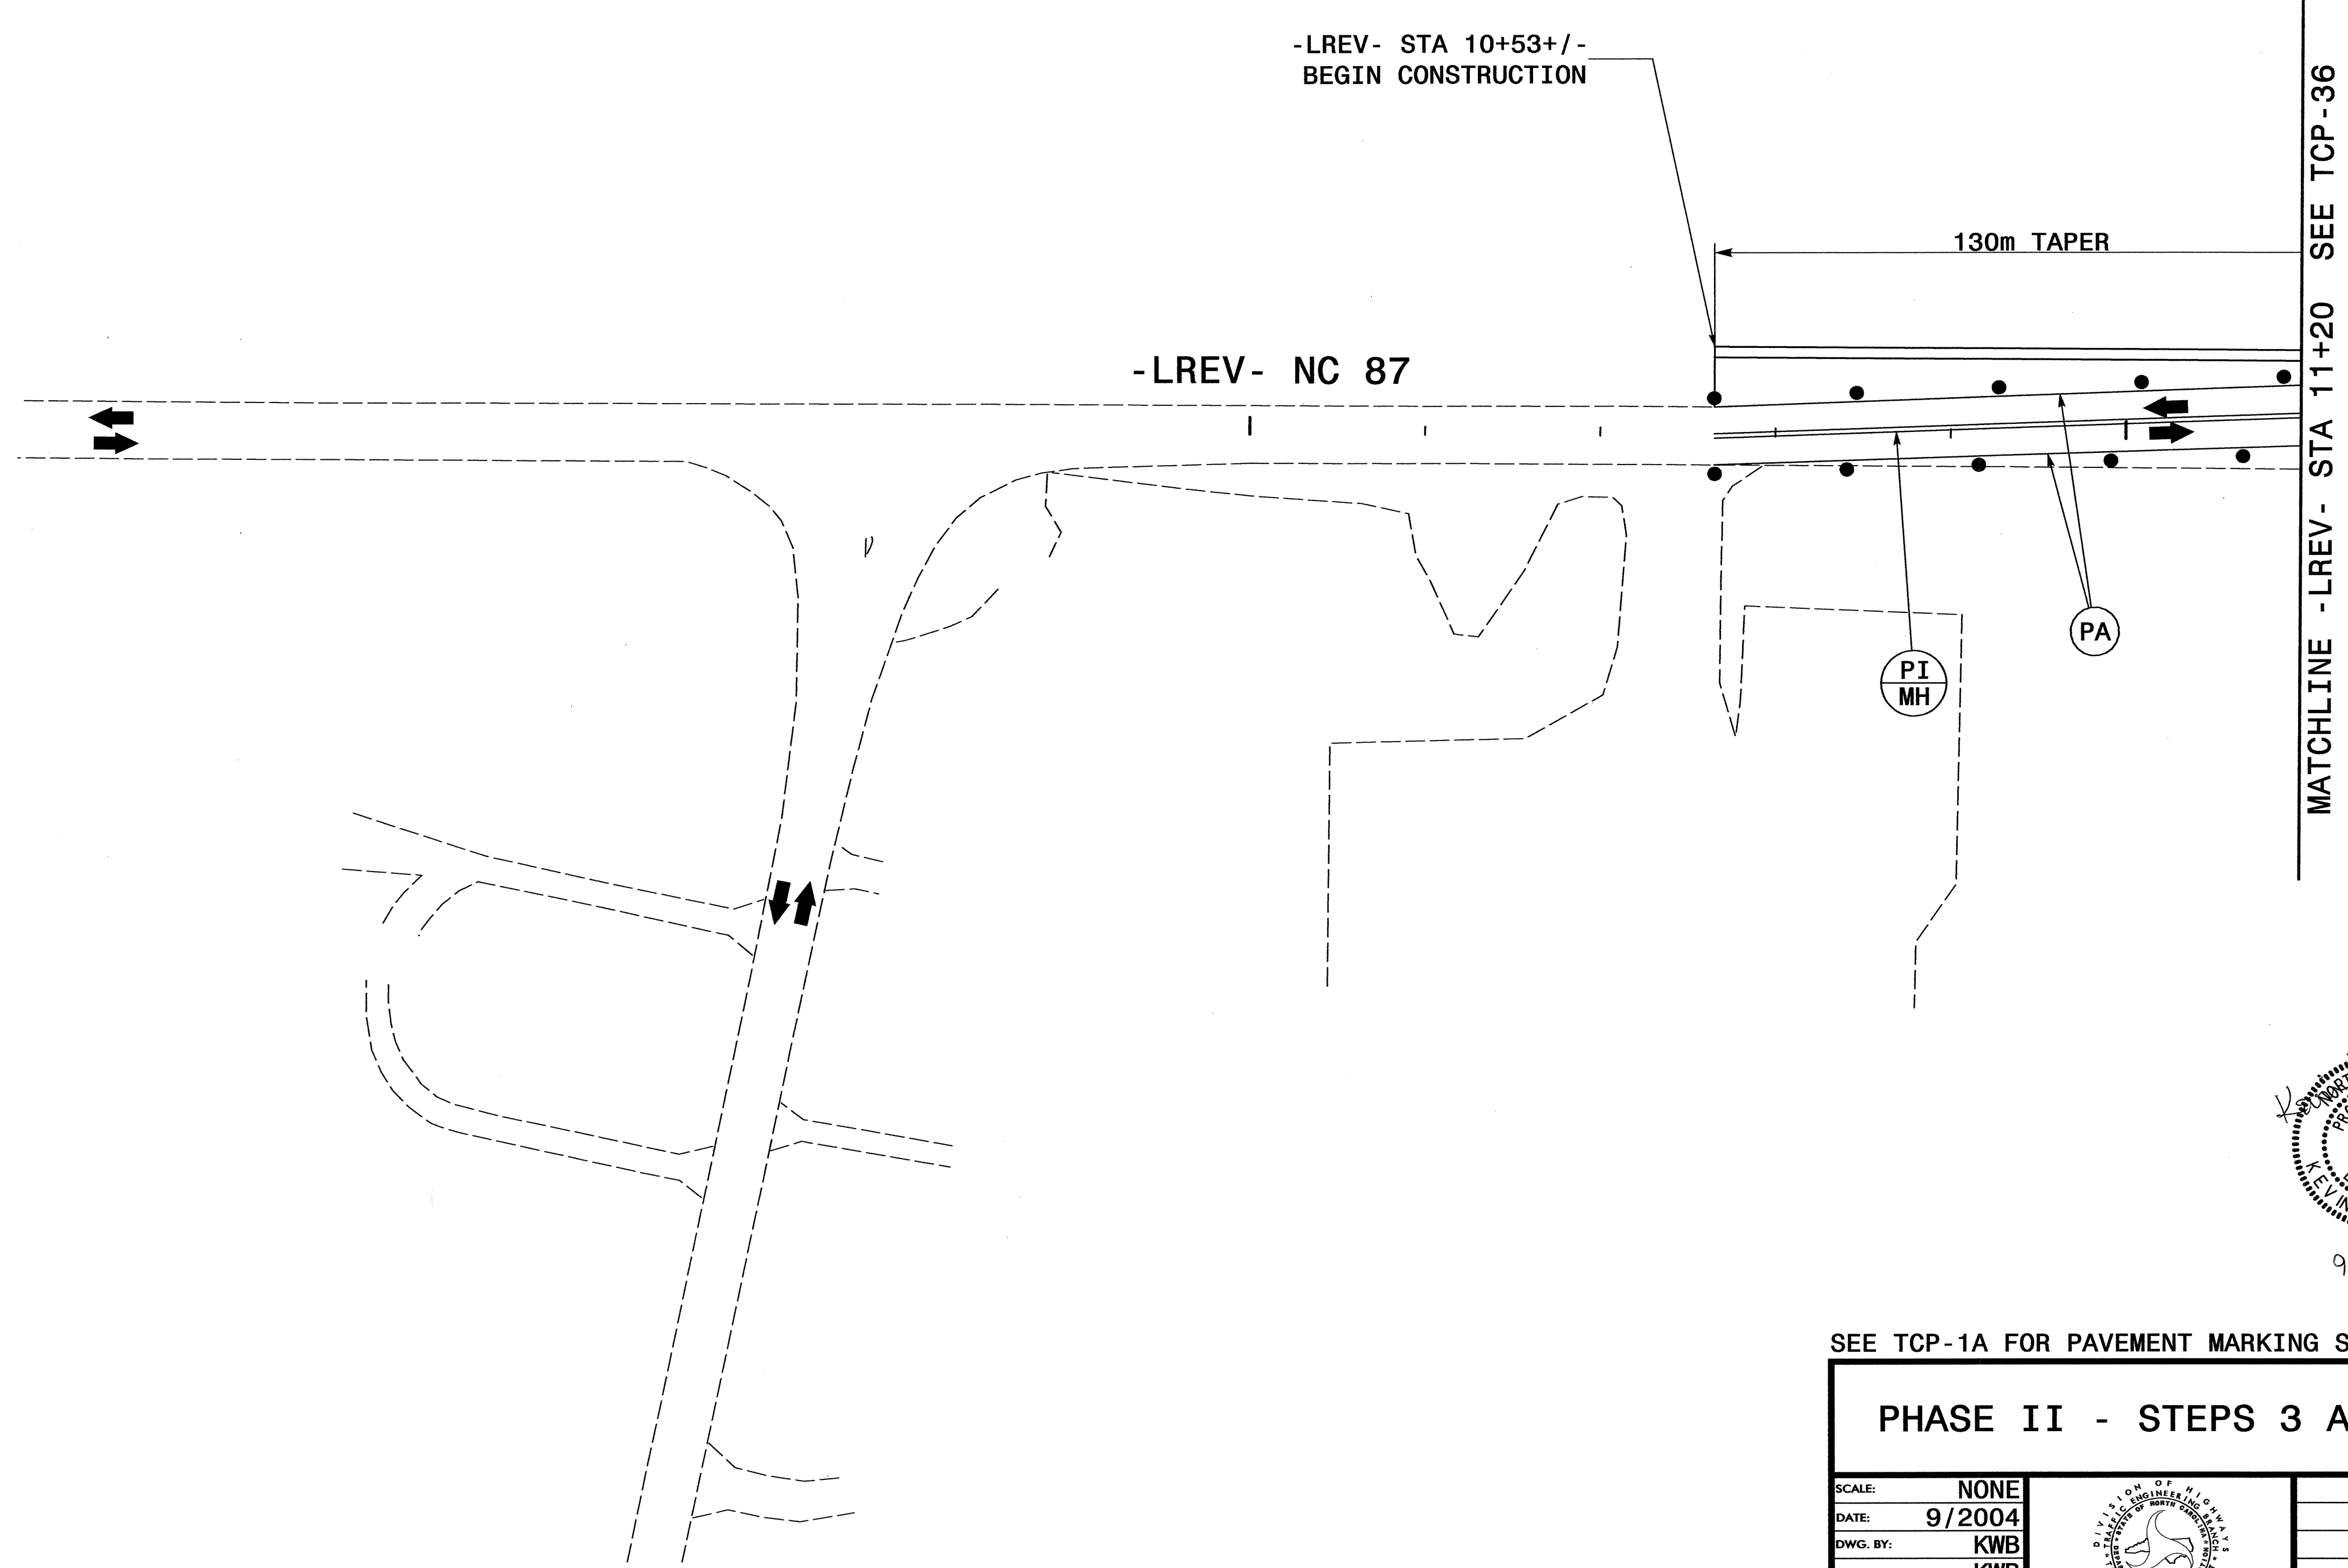


W. Blaney

 9.13.2004

SEE TCP-1A FOR PAVEMENT MARKING SCHEDULE

PHASE II - STEPS 3 AND 4

SCALE: NONE
 DATE: 9/2004
 DWG. BY: KWB
 DESIGN BY: KWB
 REVIEWED BY: TRH

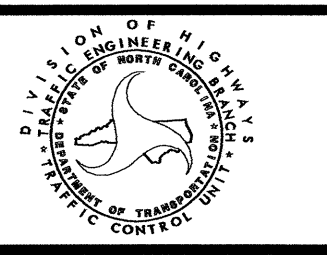

REVISIONS	



PO BOX 30128 TELE 919.788.0224
 RALEIGH, NC 27622 FAX 919.788.0232

9/17/2004 10:31:22 AM F:\projects\8\wblaney\2562d\trc\officontrol\tcp35\2562d_tcp.dwg