




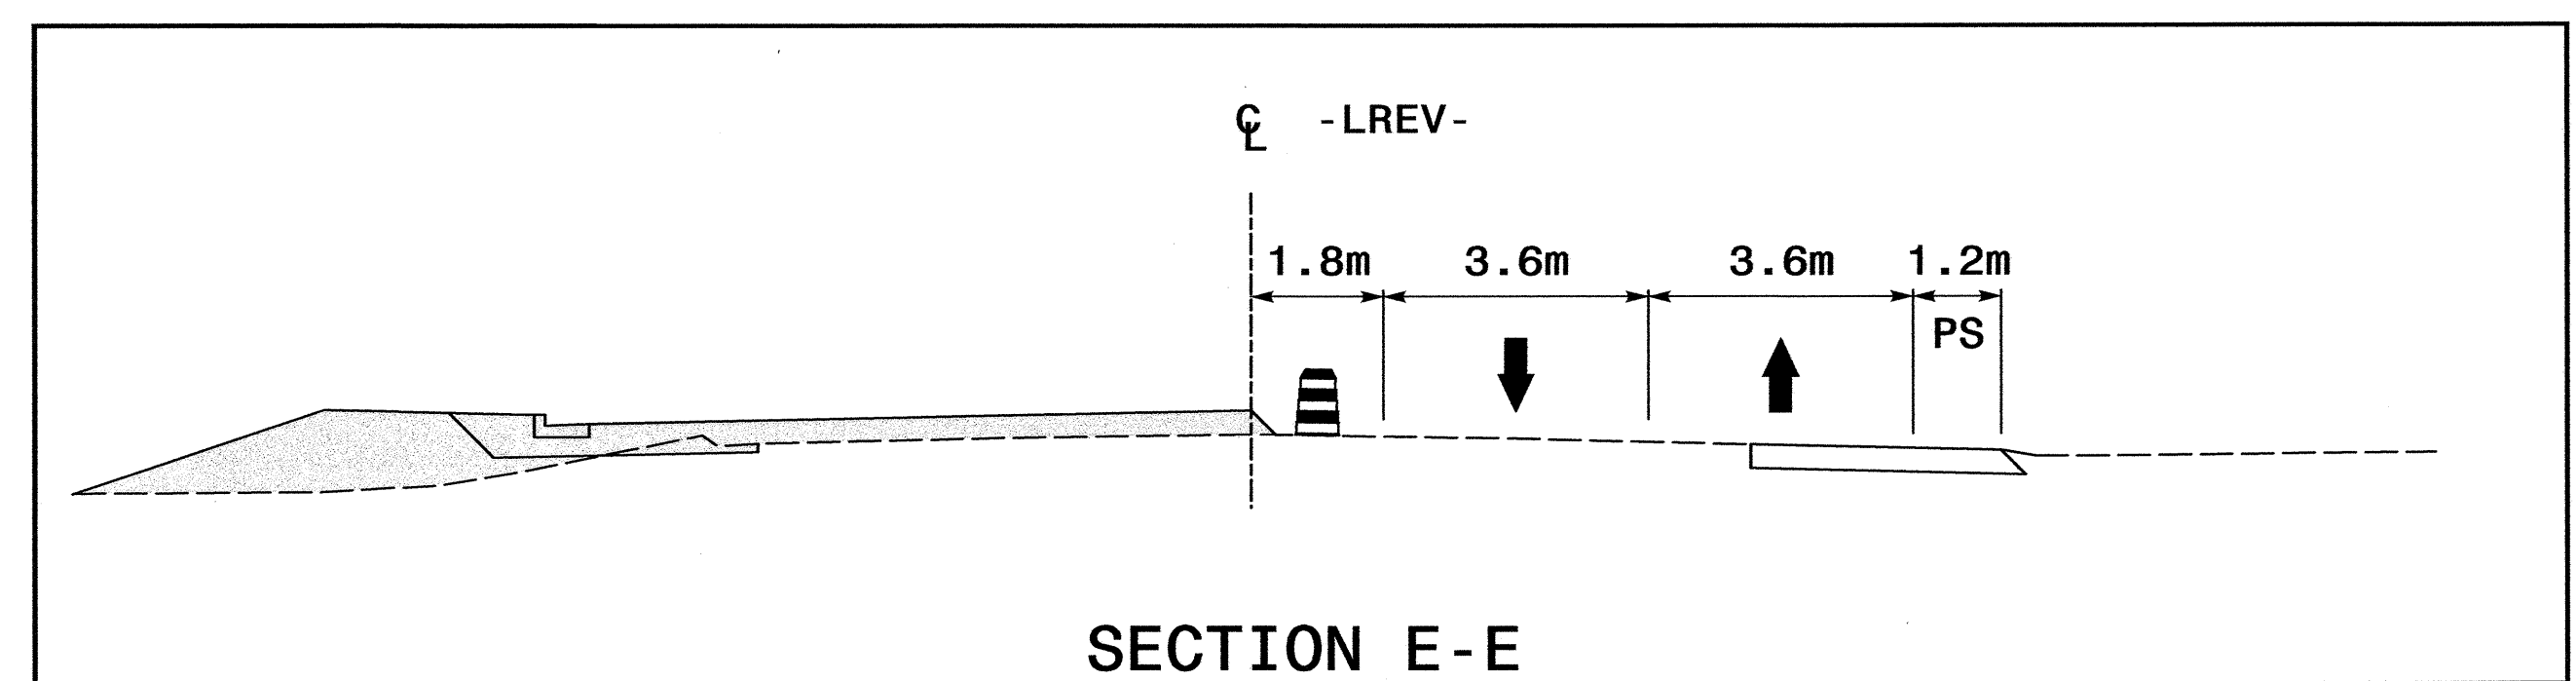

PROJ. REFERENCE NO.	SHEET NO.
R-2562D	TCP-32

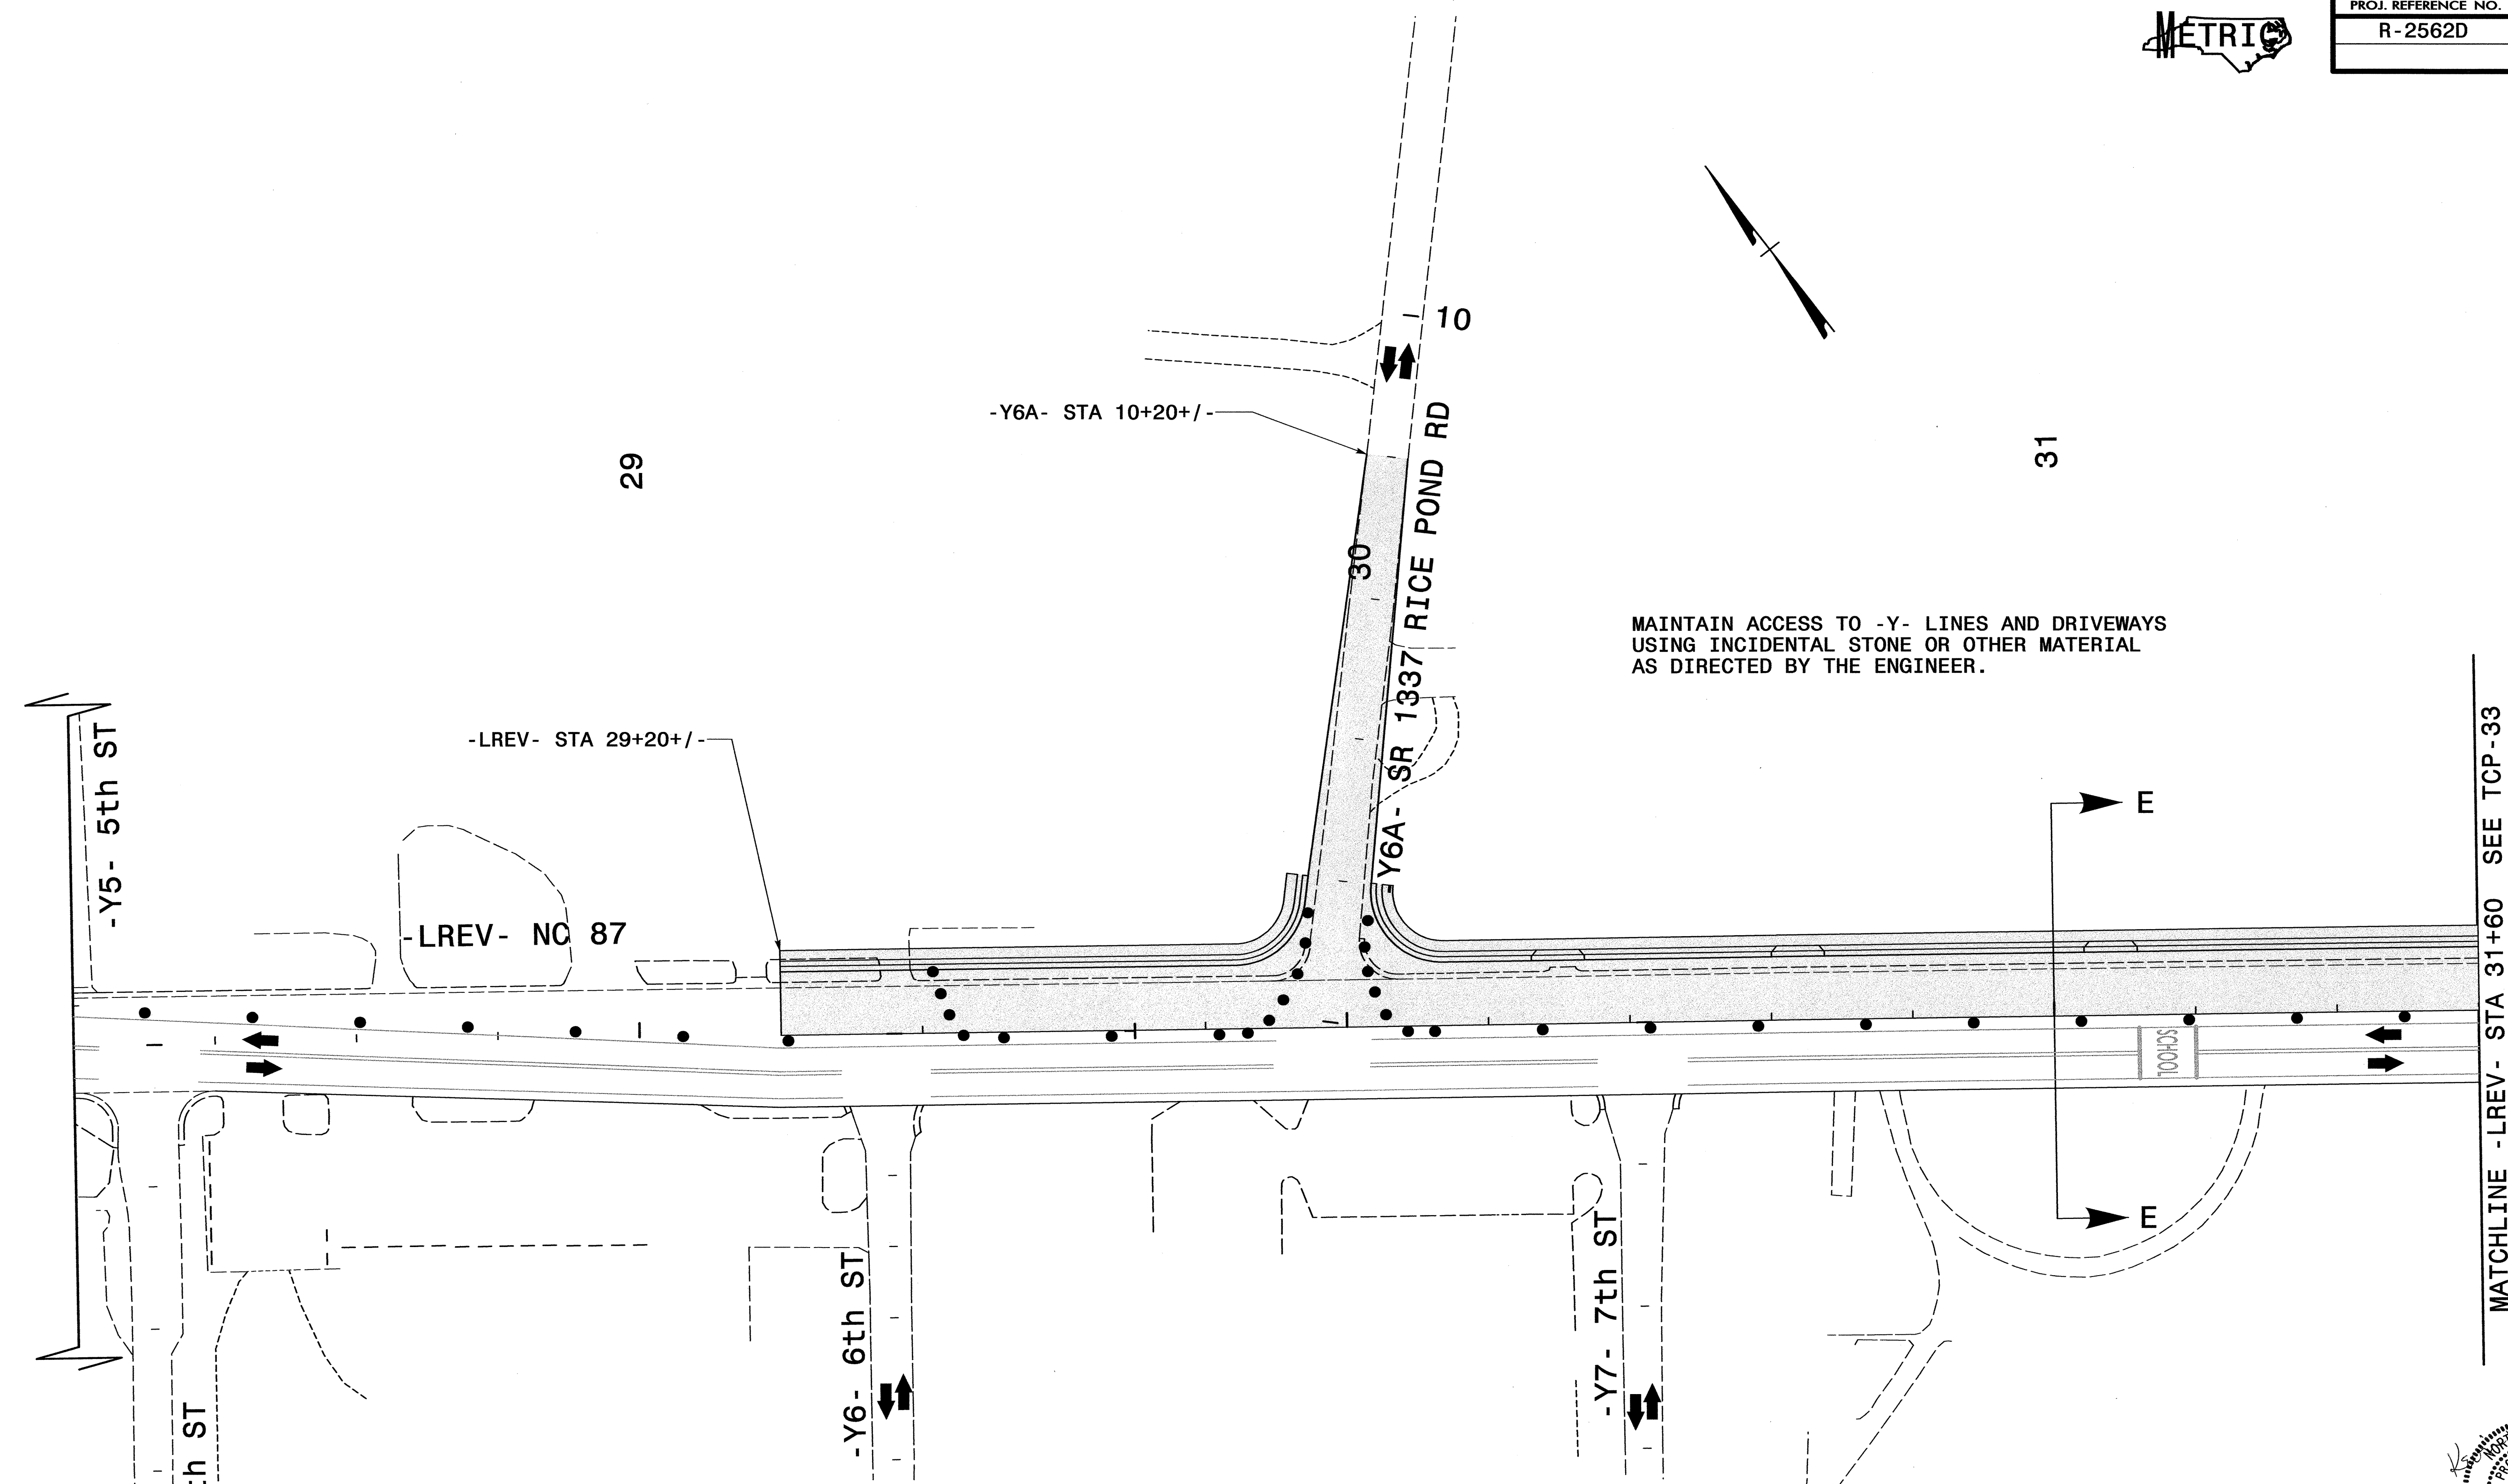

MATCHLINE -LREV- STA 31+60 SEE TCP-33

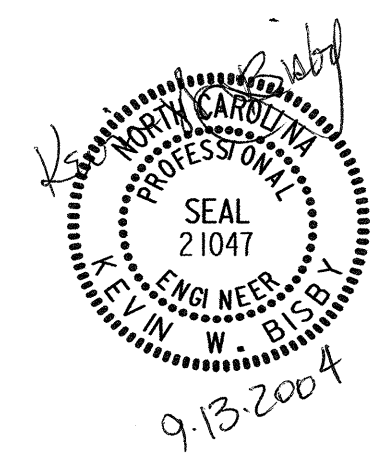

CH ENGINEERING
 PO BOX 30128 TELE 919.788.0224
 RALEIGH, NC 27622 FAX 919.788.0232

PHASE II - STEP 2									
SCALE: NONE									
DATE: 9/2004									
DWG. BY: KWB									
DESIGN BY: KWB									
REVIEWED BY: TRH	<table border="1"> <tr> <th colspan="2">REVISIONS</th> </tr> <tr> <td> </td> <td> </td> </tr> <tr> <td> </td> <td> </td> </tr> <tr> <td> </td> <td> </td> </tr> </table>	REVISIONS							
REVISIONS									