



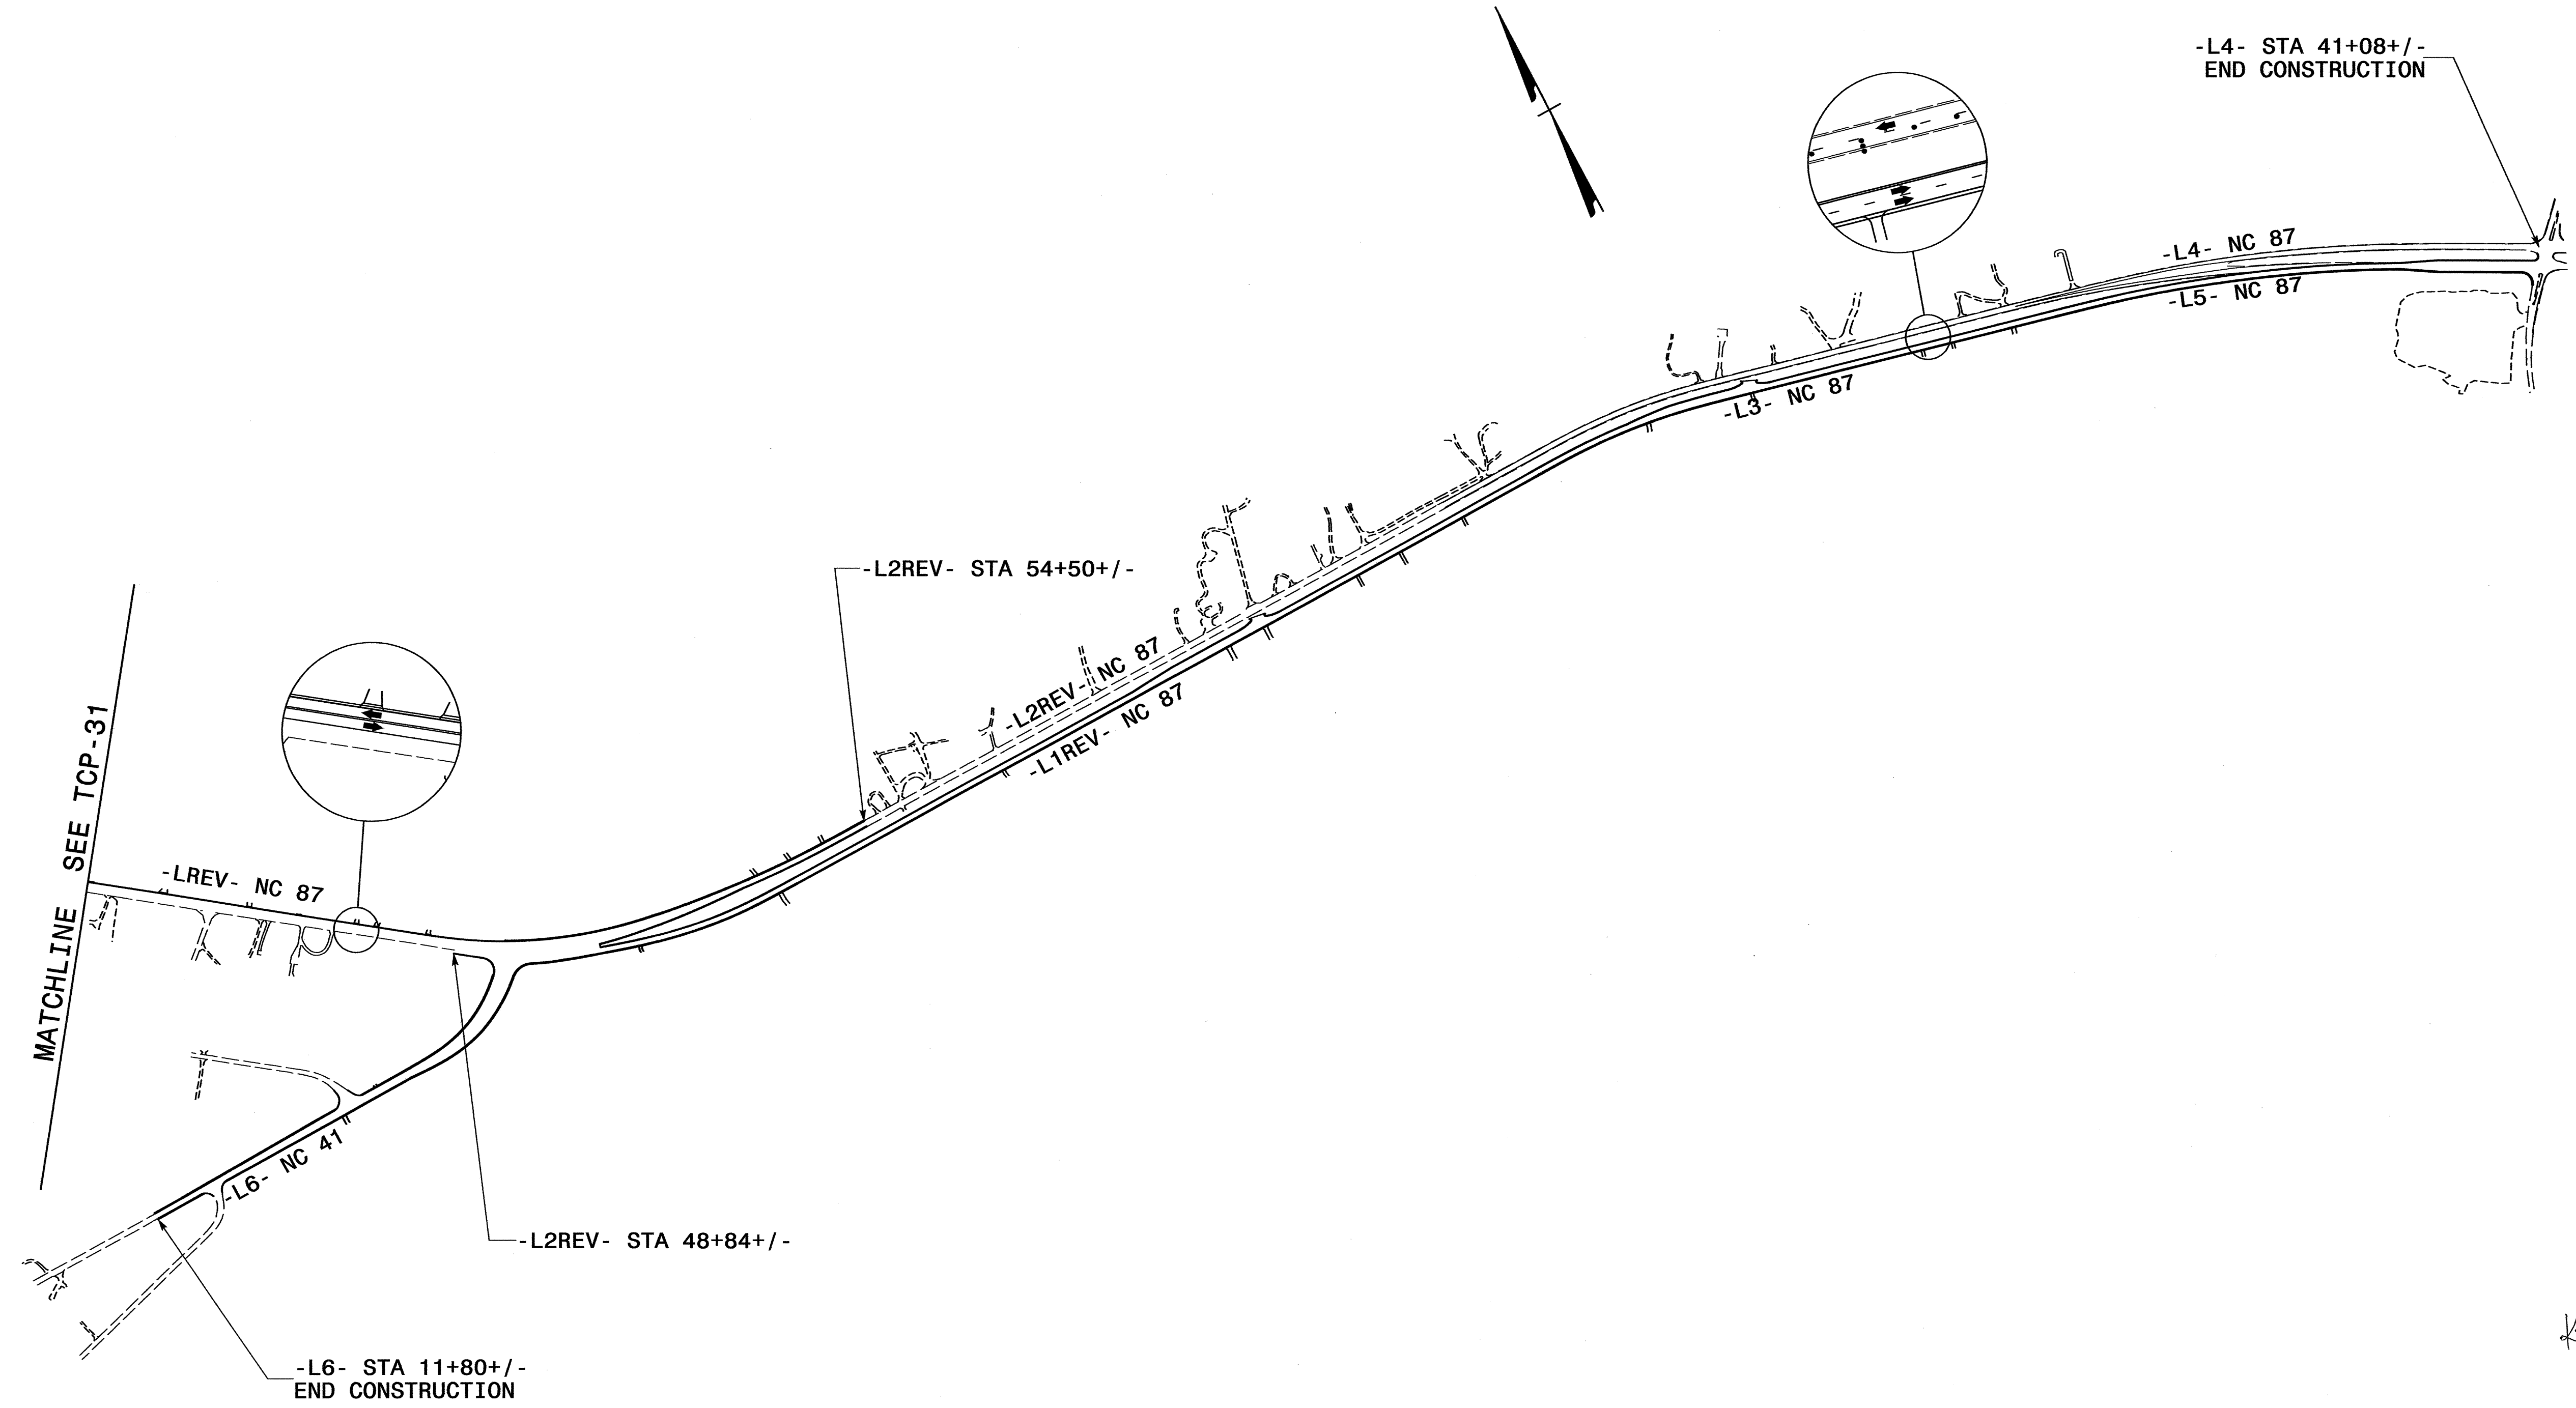

PROJ. REFERENCE NO.	SHEET NO.
R-2562D	TCP-31A




KWB
 NORTH CAROLINA
 PROFESSIONAL ENGINEER
 SEAL
 21047
 9.13.2004

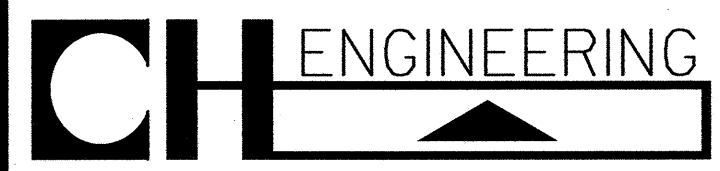

PO BOX 30128 TELE 919.788.0224
 RALEIGH, NC 27622 FAX 919.788.0232

PHASE II OVERVIEW									
SCALE: NONE	<table border="1"> <tr><th colspan="2">REVISIONS</th></tr> <tr><td> </td><td> </td></tr> <tr><td> </td><td> </td></tr> <tr><td> </td><td> </td></tr> </table>	REVISIONS							
REVISIONS									
DATE: 9/2004									
DWG. BY: KWB									
DESIGN BY: KWB									
REVIEWED BY: TRH	<table border="1"> <tr><td> </td><td> </td></tr> <tr><td> </td><td> </td></tr> <tr><td> </td><td> </td></tr> </table>								

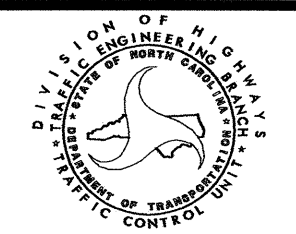

9/13/2004 All project files weather\nc-2562d\trh\control\trh\p-2562d_r-2562d_tcp-31a.dwg