



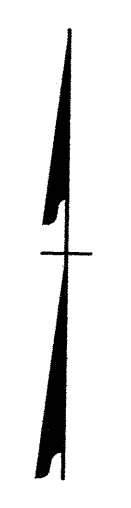

PROJ. REFERENCE NO. R-2562D	SHEET NO. TCP-28
--------------------------------	---------------------

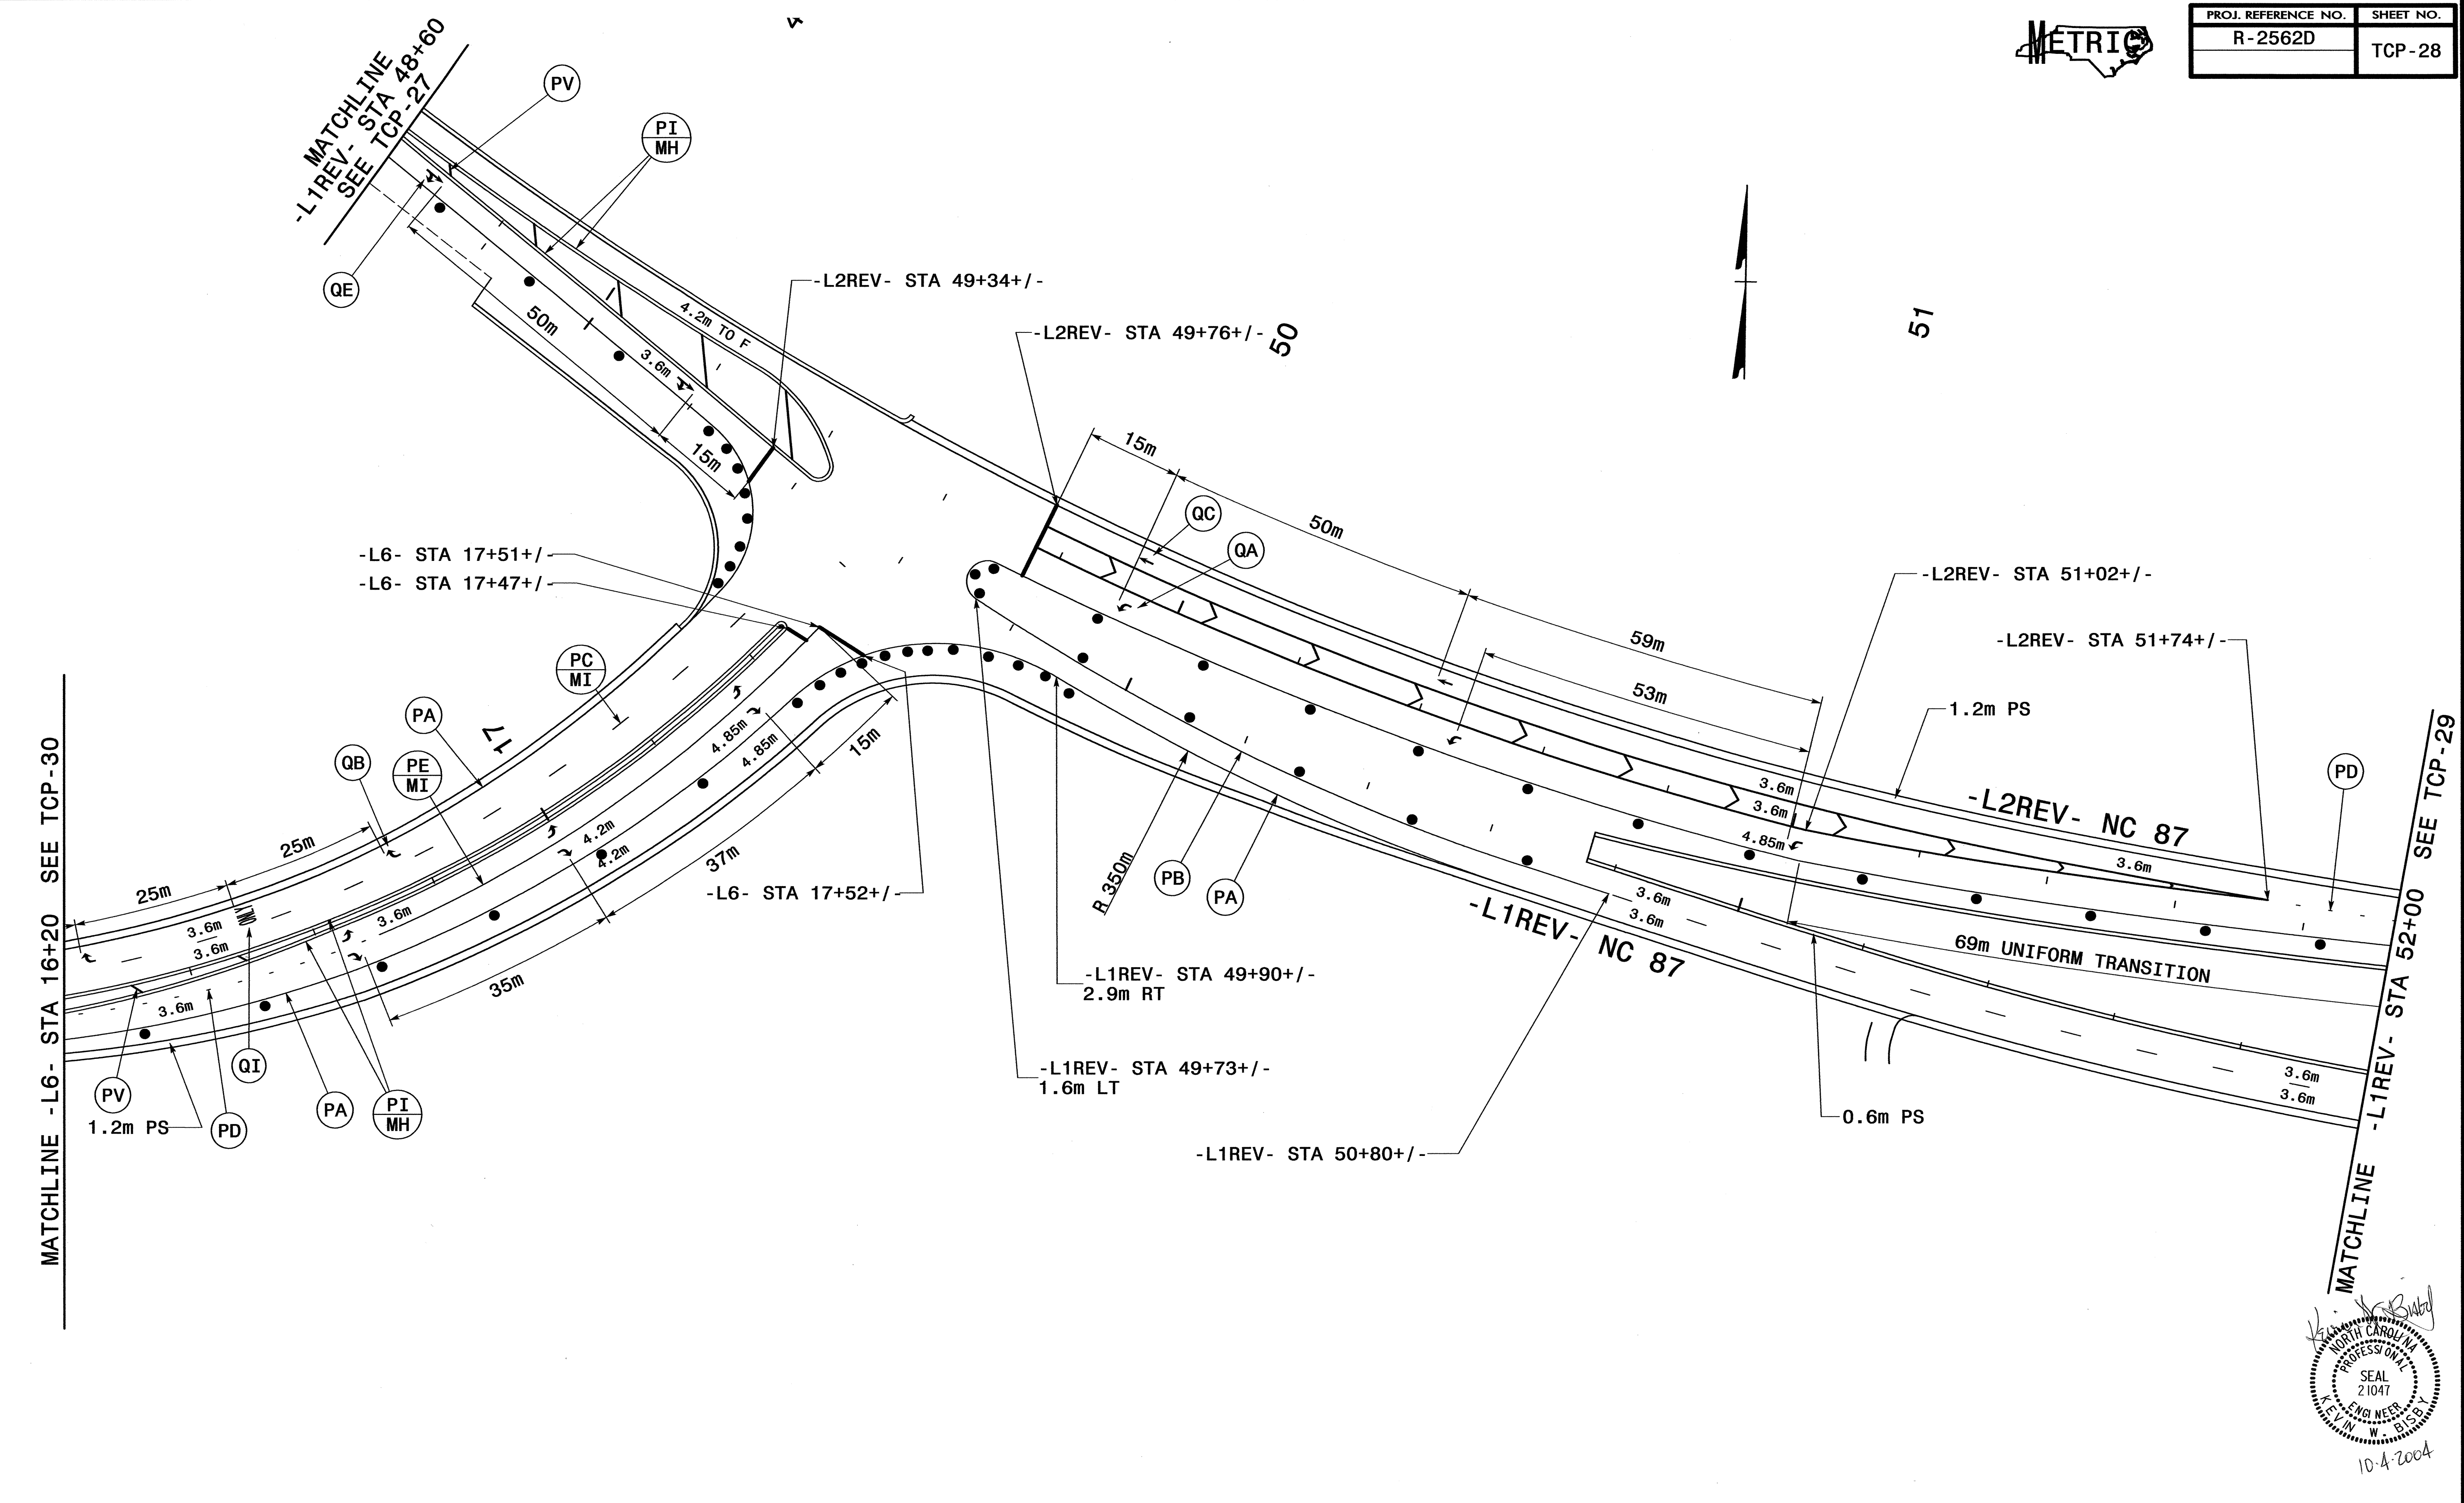


51

Professional Engineer Seal:  
 NORTH CAROLINA  
 PROFESSIONAL ENGINEER  
 SEAL  
 21047  
 K. W. BISHOP  
 10-4-2004

SEE TCP-1A FOR PAVEMENT MARKING SCHEDULE

<b>PHASE I - STEP 7</b>												
SCALE:	NONE	<table border="1"> <thead> <tr> <th colspan="2">REVISIONS</th> </tr> <tr> <th>NO.</th> <th>DESCRIPTION</th> </tr> </thead> <tbody> <tr><td> </td><td> </td></tr> <tr><td> </td><td> </td></tr> <tr><td> </td><td> </td></tr> </tbody> </table>	REVISIONS		NO.	DESCRIPTION						
REVISIONS												
NO.	DESCRIPTION											
DATE:	9/2004											
DWG. BY:	KWB											
DESIGN BY:	KWB											
REVIEWED BY:	TRH											

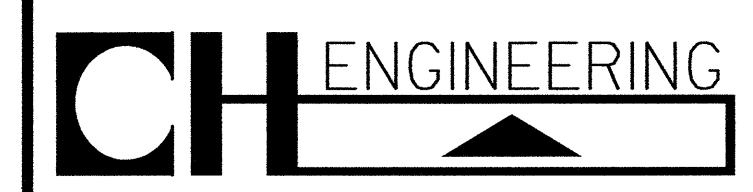

PO BOX 30128 TELE 919.788.0224  
 RALEIGH, NC 27622 FAX 919.788.0232

10/7/2004 AM 1:52:25 \\s\metr\p\2562D\TCP-28\CP-28.dwg