





PROJ. REFERENCE NO.	SHEET NO.
R-2562D	TCP-27

46

47

48

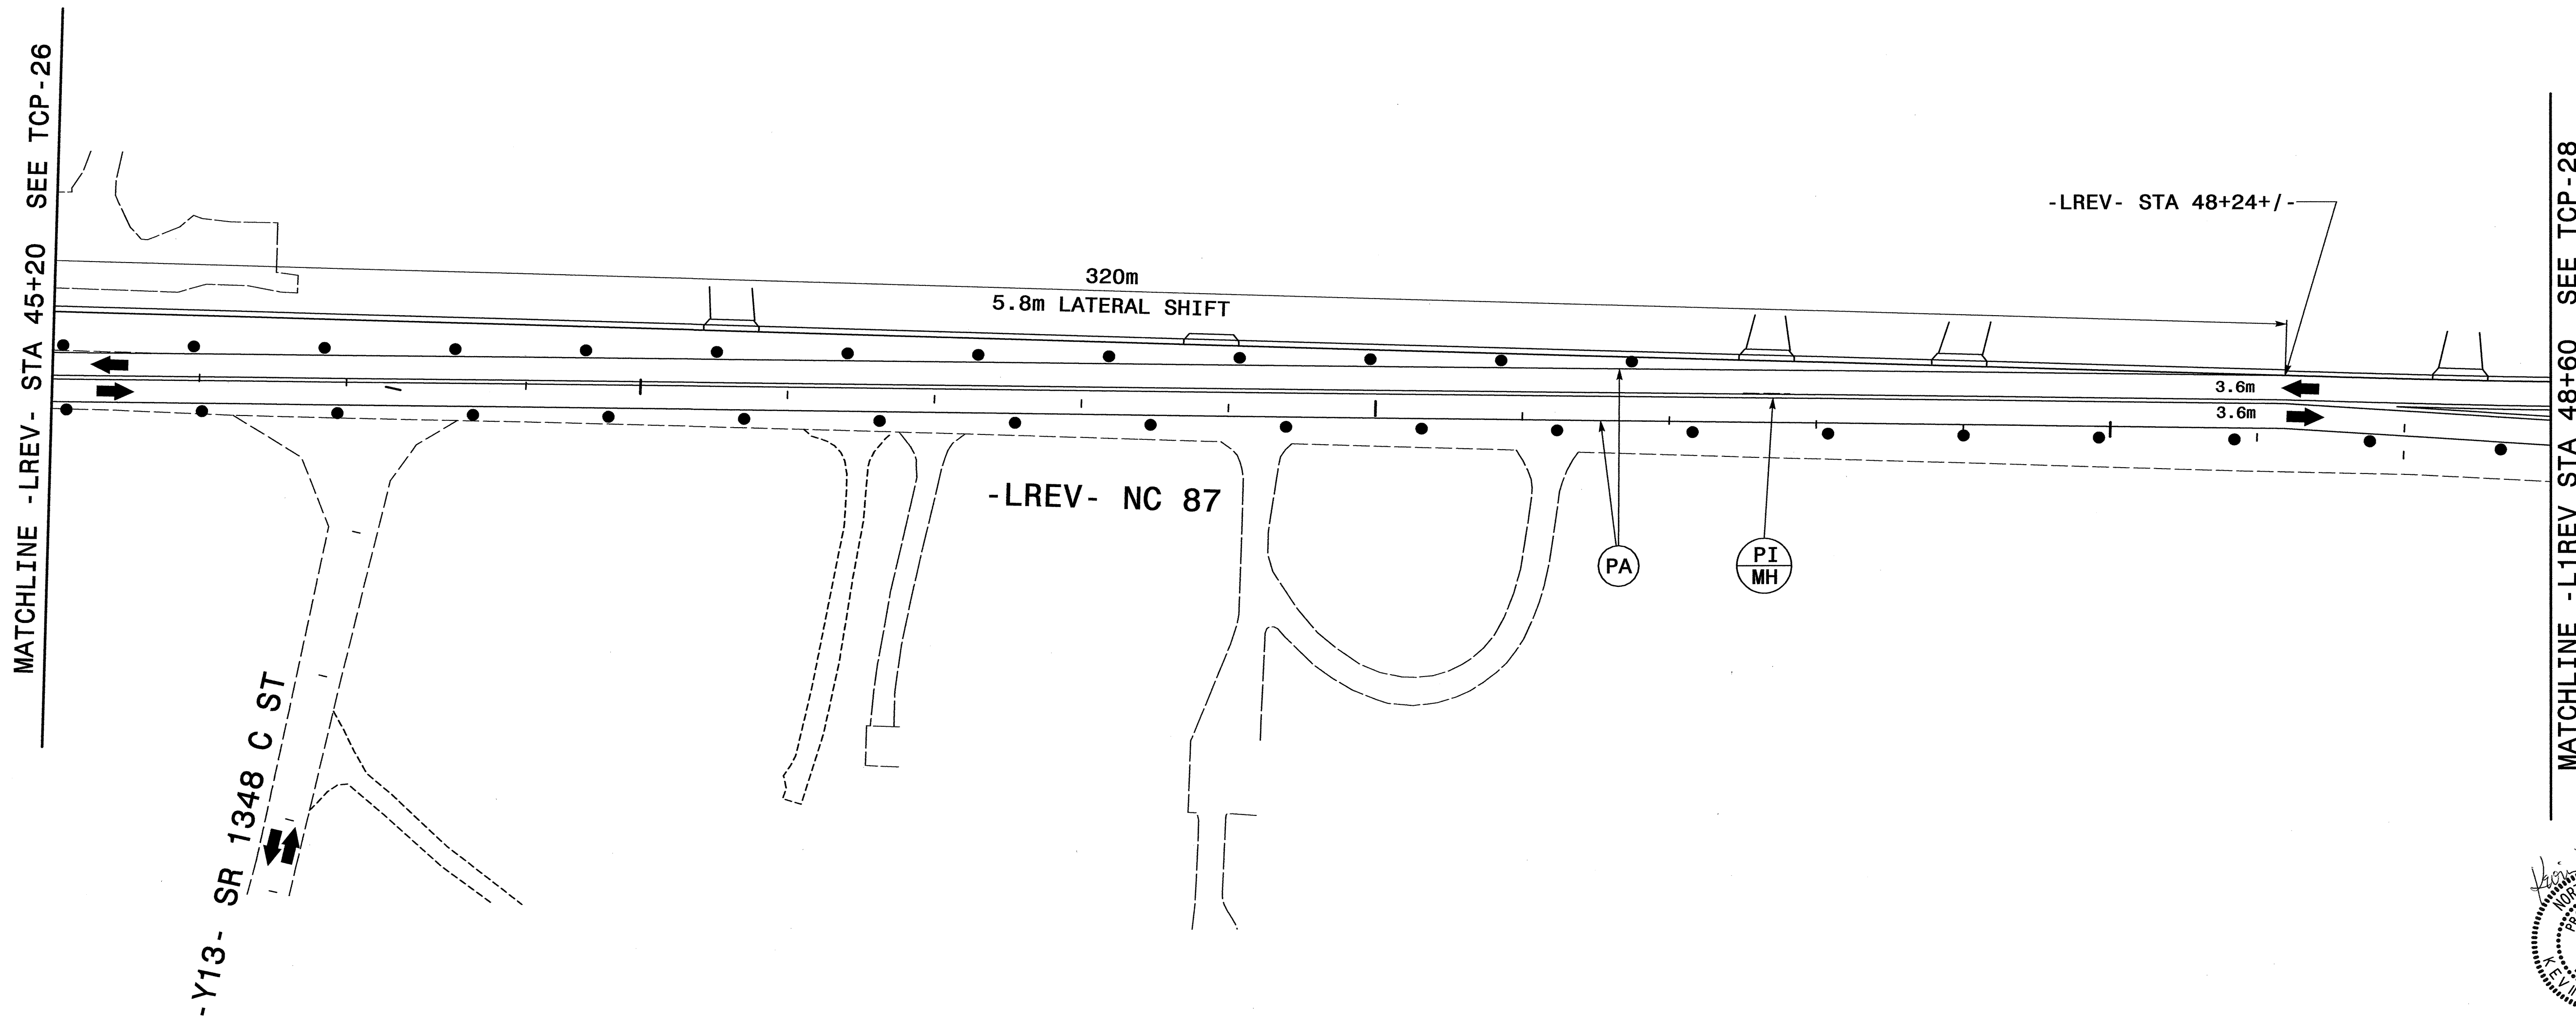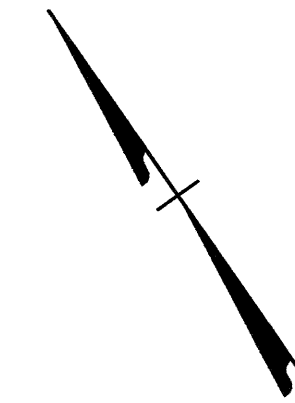


SEE TCP-1A FOR PAVEMENT MARKING SCHEDULE

### PHASE I - STEP 7



PO BOX 30128 TELE 919.788.0224  
 RALEIGH, NC 27622 FAX 919.788.0232

SCALE:	NONE
DATE:	9/2004
DWG. BY:	KWB
DESIGN BY:	KWB
REVIEWED BY:	TRH

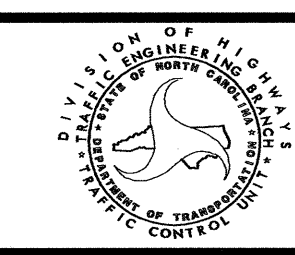

REVISIONS	

07/2/2004 10:25:05 AM F:\projects\wetherill\R-2562D\TFC\CONTRACTOR\GDNR-2562D-TCP-26\8115.dwg