



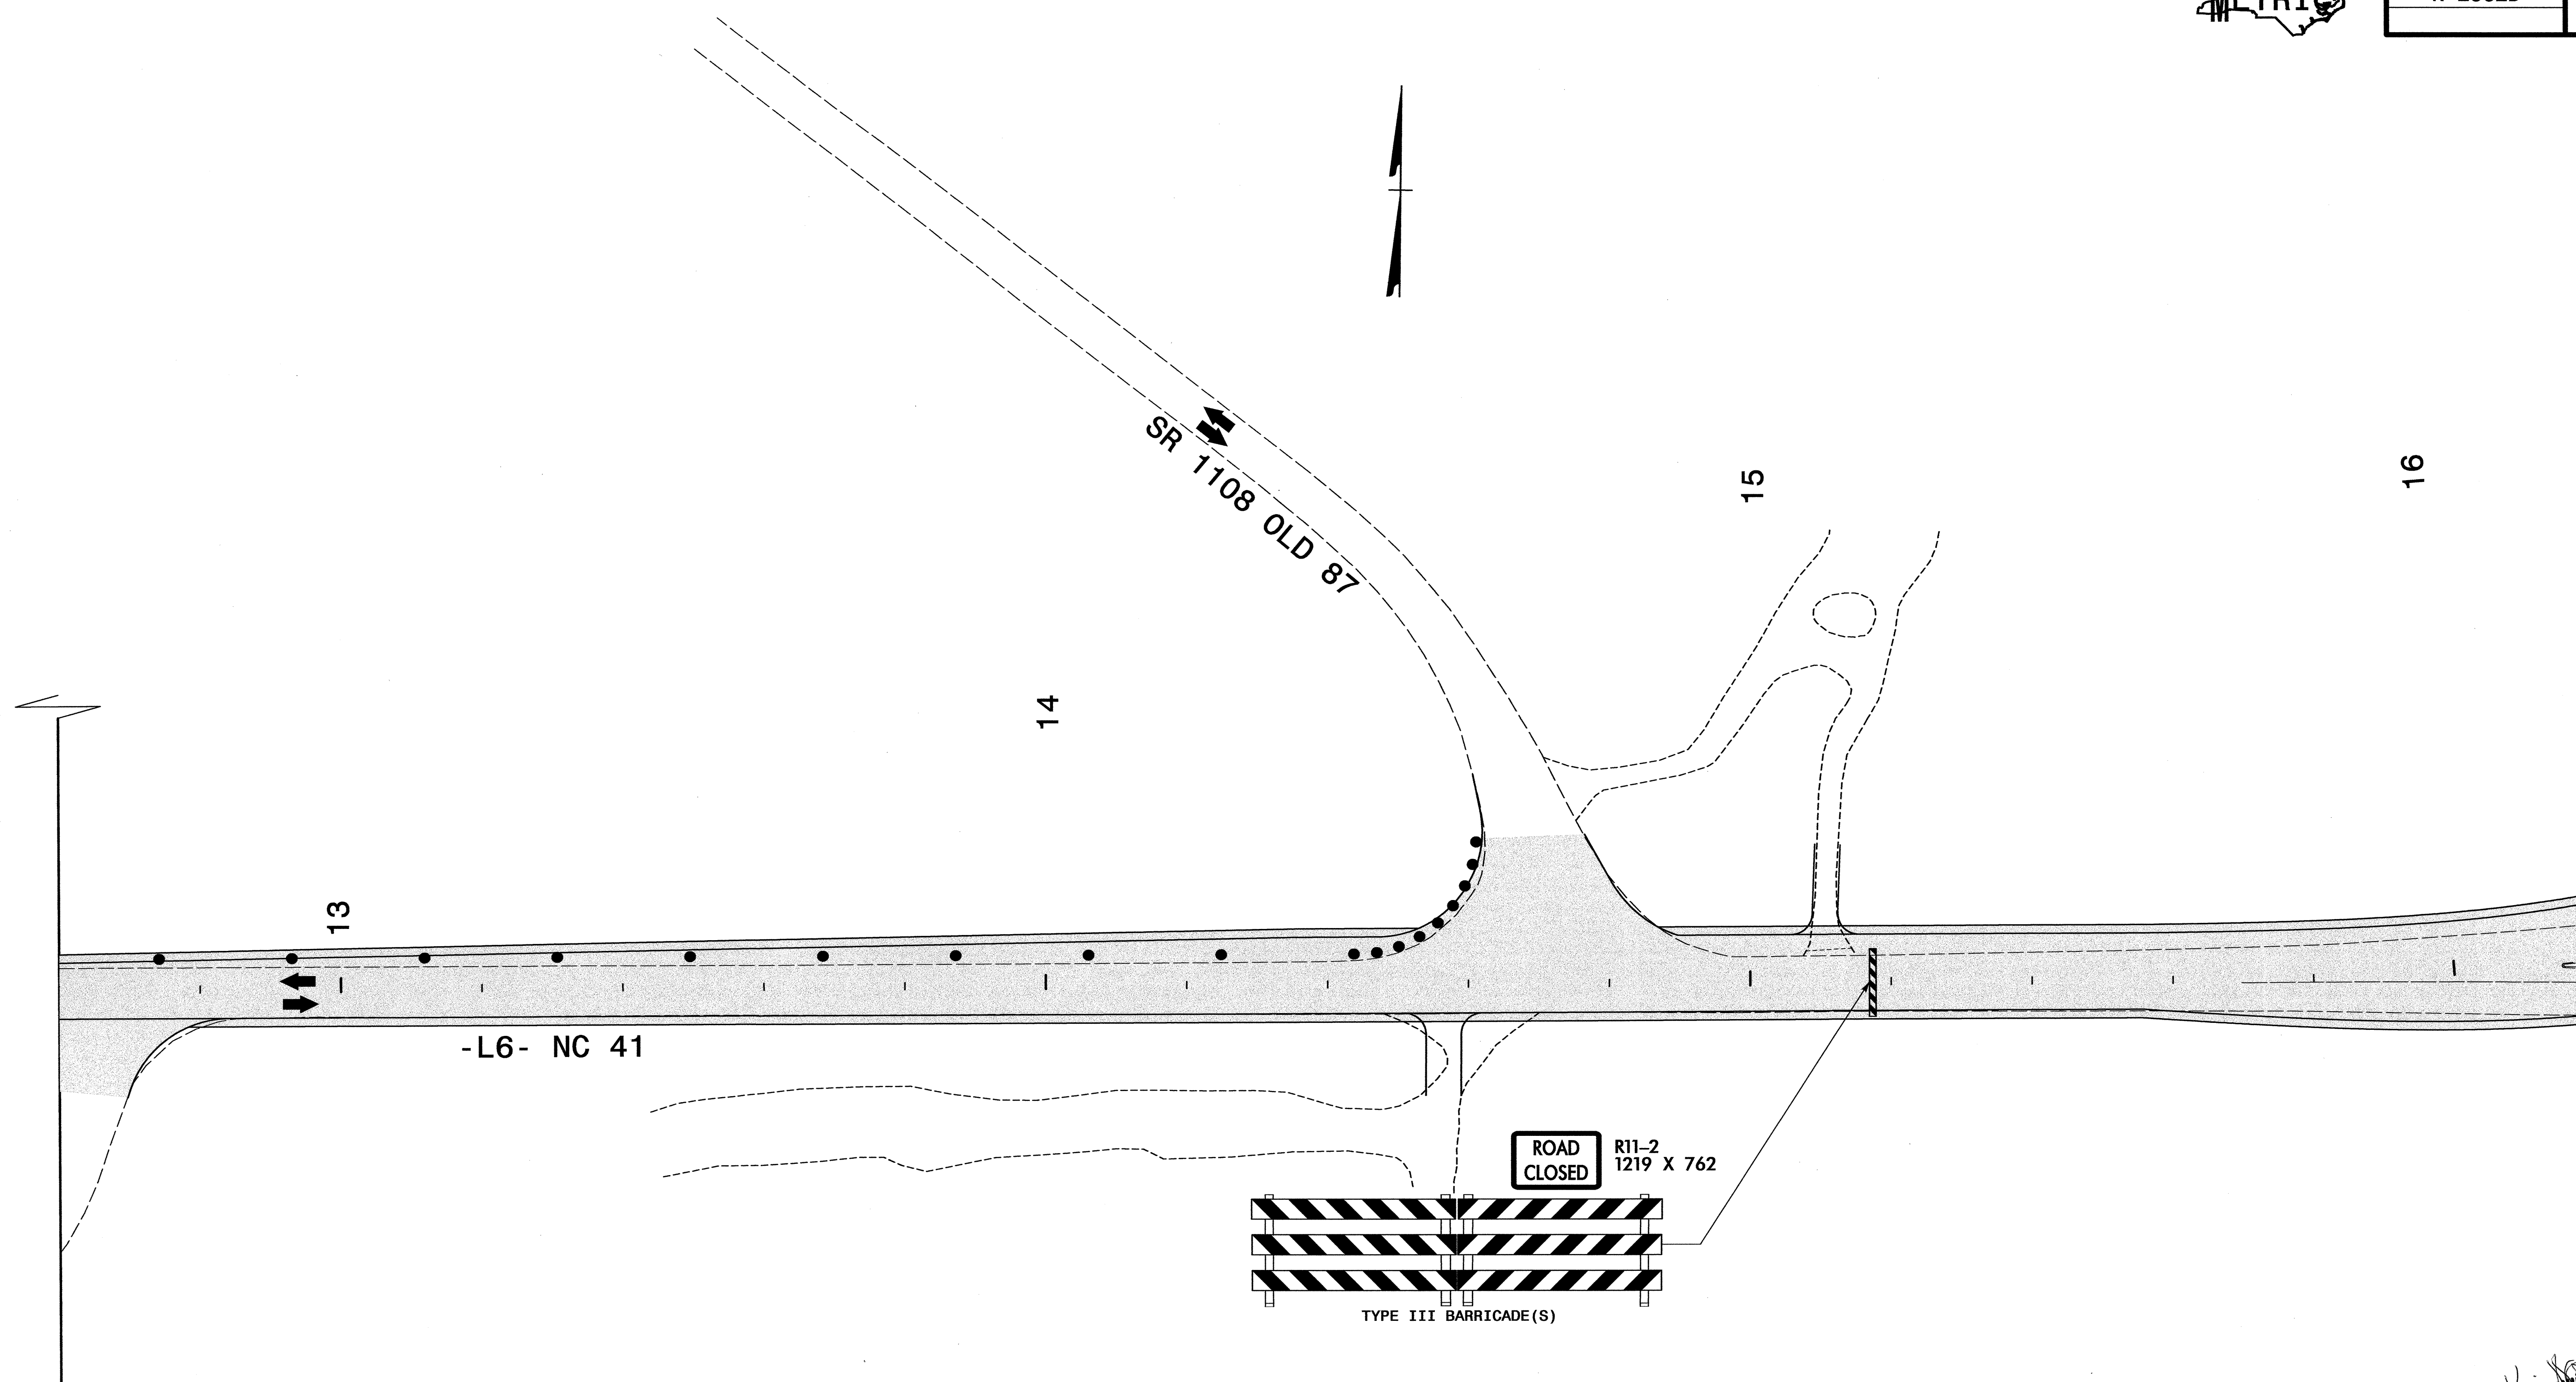

PROJ. REFERENCE NO. R-2562D	SHEET NO. TCP-25
--------------------------------	---------------------



USE RDWY STD 1101.03 SHEET 1 OF 9
AND TCP-15 AND 16 FOR ADDITIONAL DETOUR
SIGNING AND DEVICES.

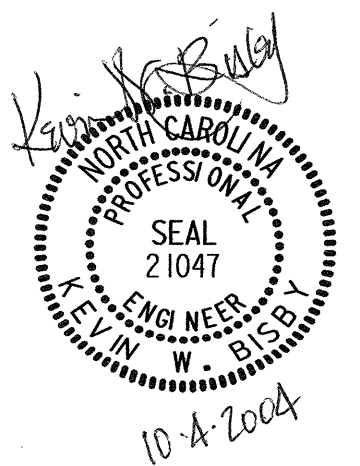

PO BOX 30128 TELE 919.788.0224
RALEIGH, NC 27622 FAX 919.788.0232

SEE TCP-1A FOR PAVEMENT MARKING SCHEDULE

PHASE I - STEP 6									
SCALE: NONE									
DATE: 9/2004									
DWG. BY: KWB									
DESIGN BY: KWB									
REVIEWED BY: TRH	<table border="1"> <tr> <th colspan="2">REVISIONS</th> </tr> <tr> <td> </td> <td> </td> </tr> <tr> <td> </td> <td> </td> </tr> <tr> <td> </td> <td> </td> </tr> </table>	REVISIONS							
REVISIONS									